

TRAFFIC MAINTENANCE

LAKE COUNTY
LAK-2-14.38

OHIO


14

FHWA
REGION 5


138

FEDERAL
PROJECT

BR. NO. LAK-2-1476 L
(PHASE II & II A)

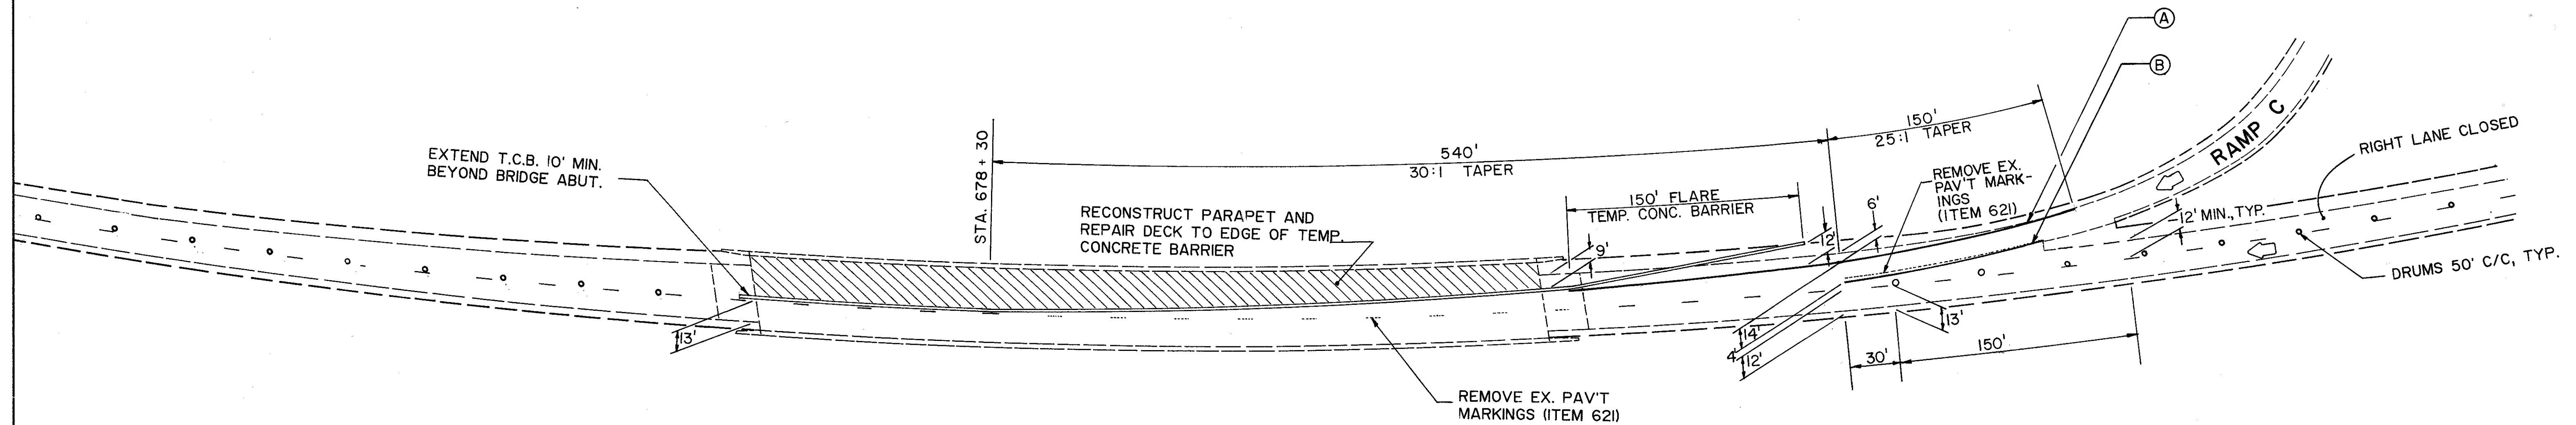

PHASE II

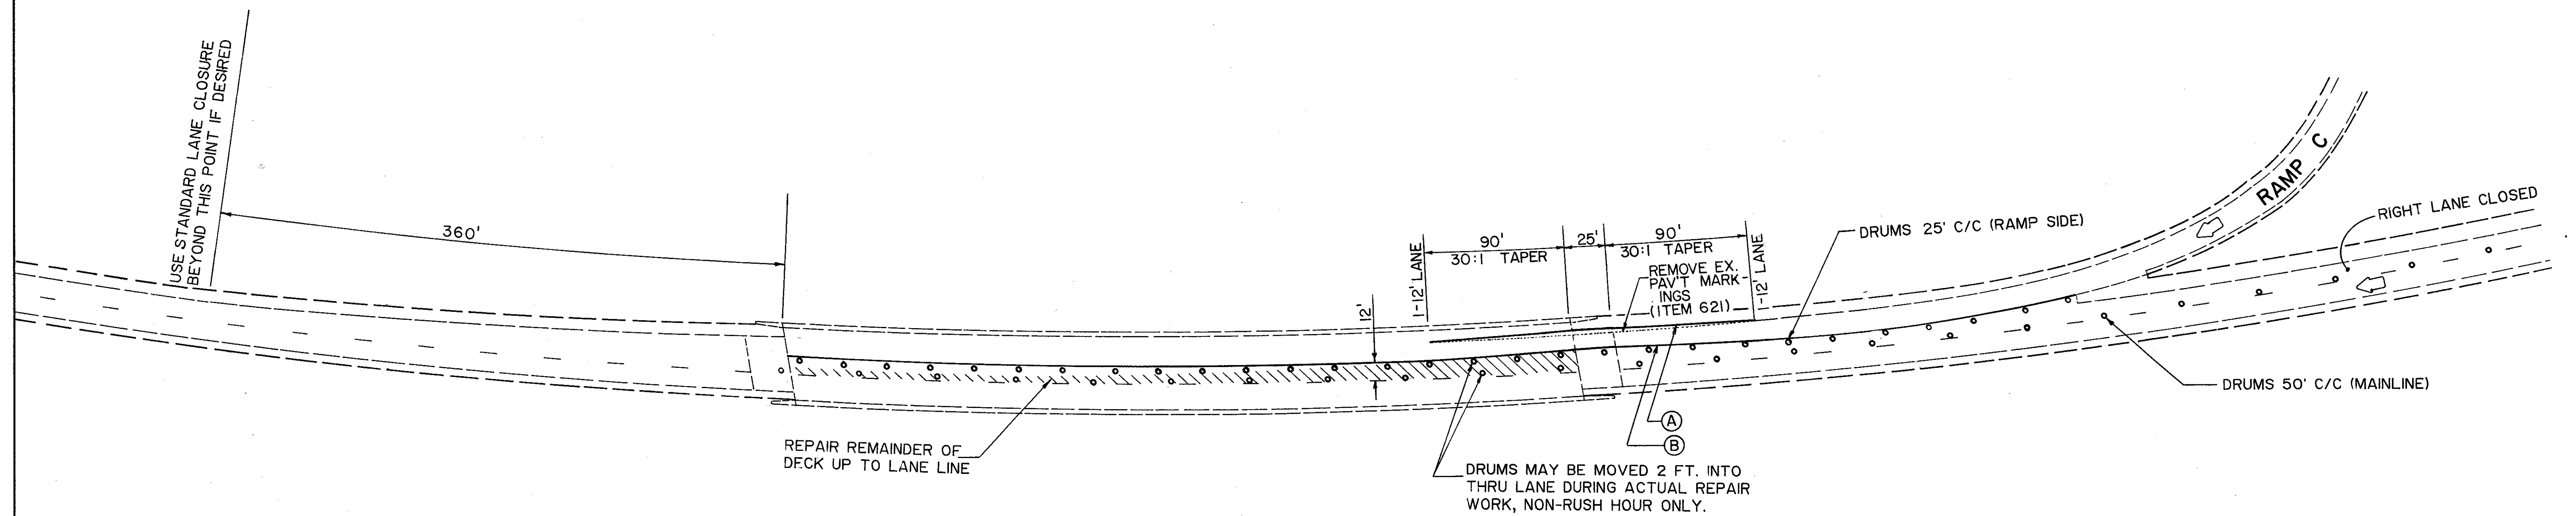

PHASE II A

- TEMPORARY PAVEMENT MARKING LEGEND**
- (A) TEMP. EDGELINE (WHITE), CLASS I, 947.03 TYPE B
 - (B) TEMP. EDGELINE (YELLOW), CLASS I, 947.03 TYPE B