


FHWA REGION	STATE	PROJECT	
5	OHIO		

29
138

LAKE COUNTY
LAK-2-14.38

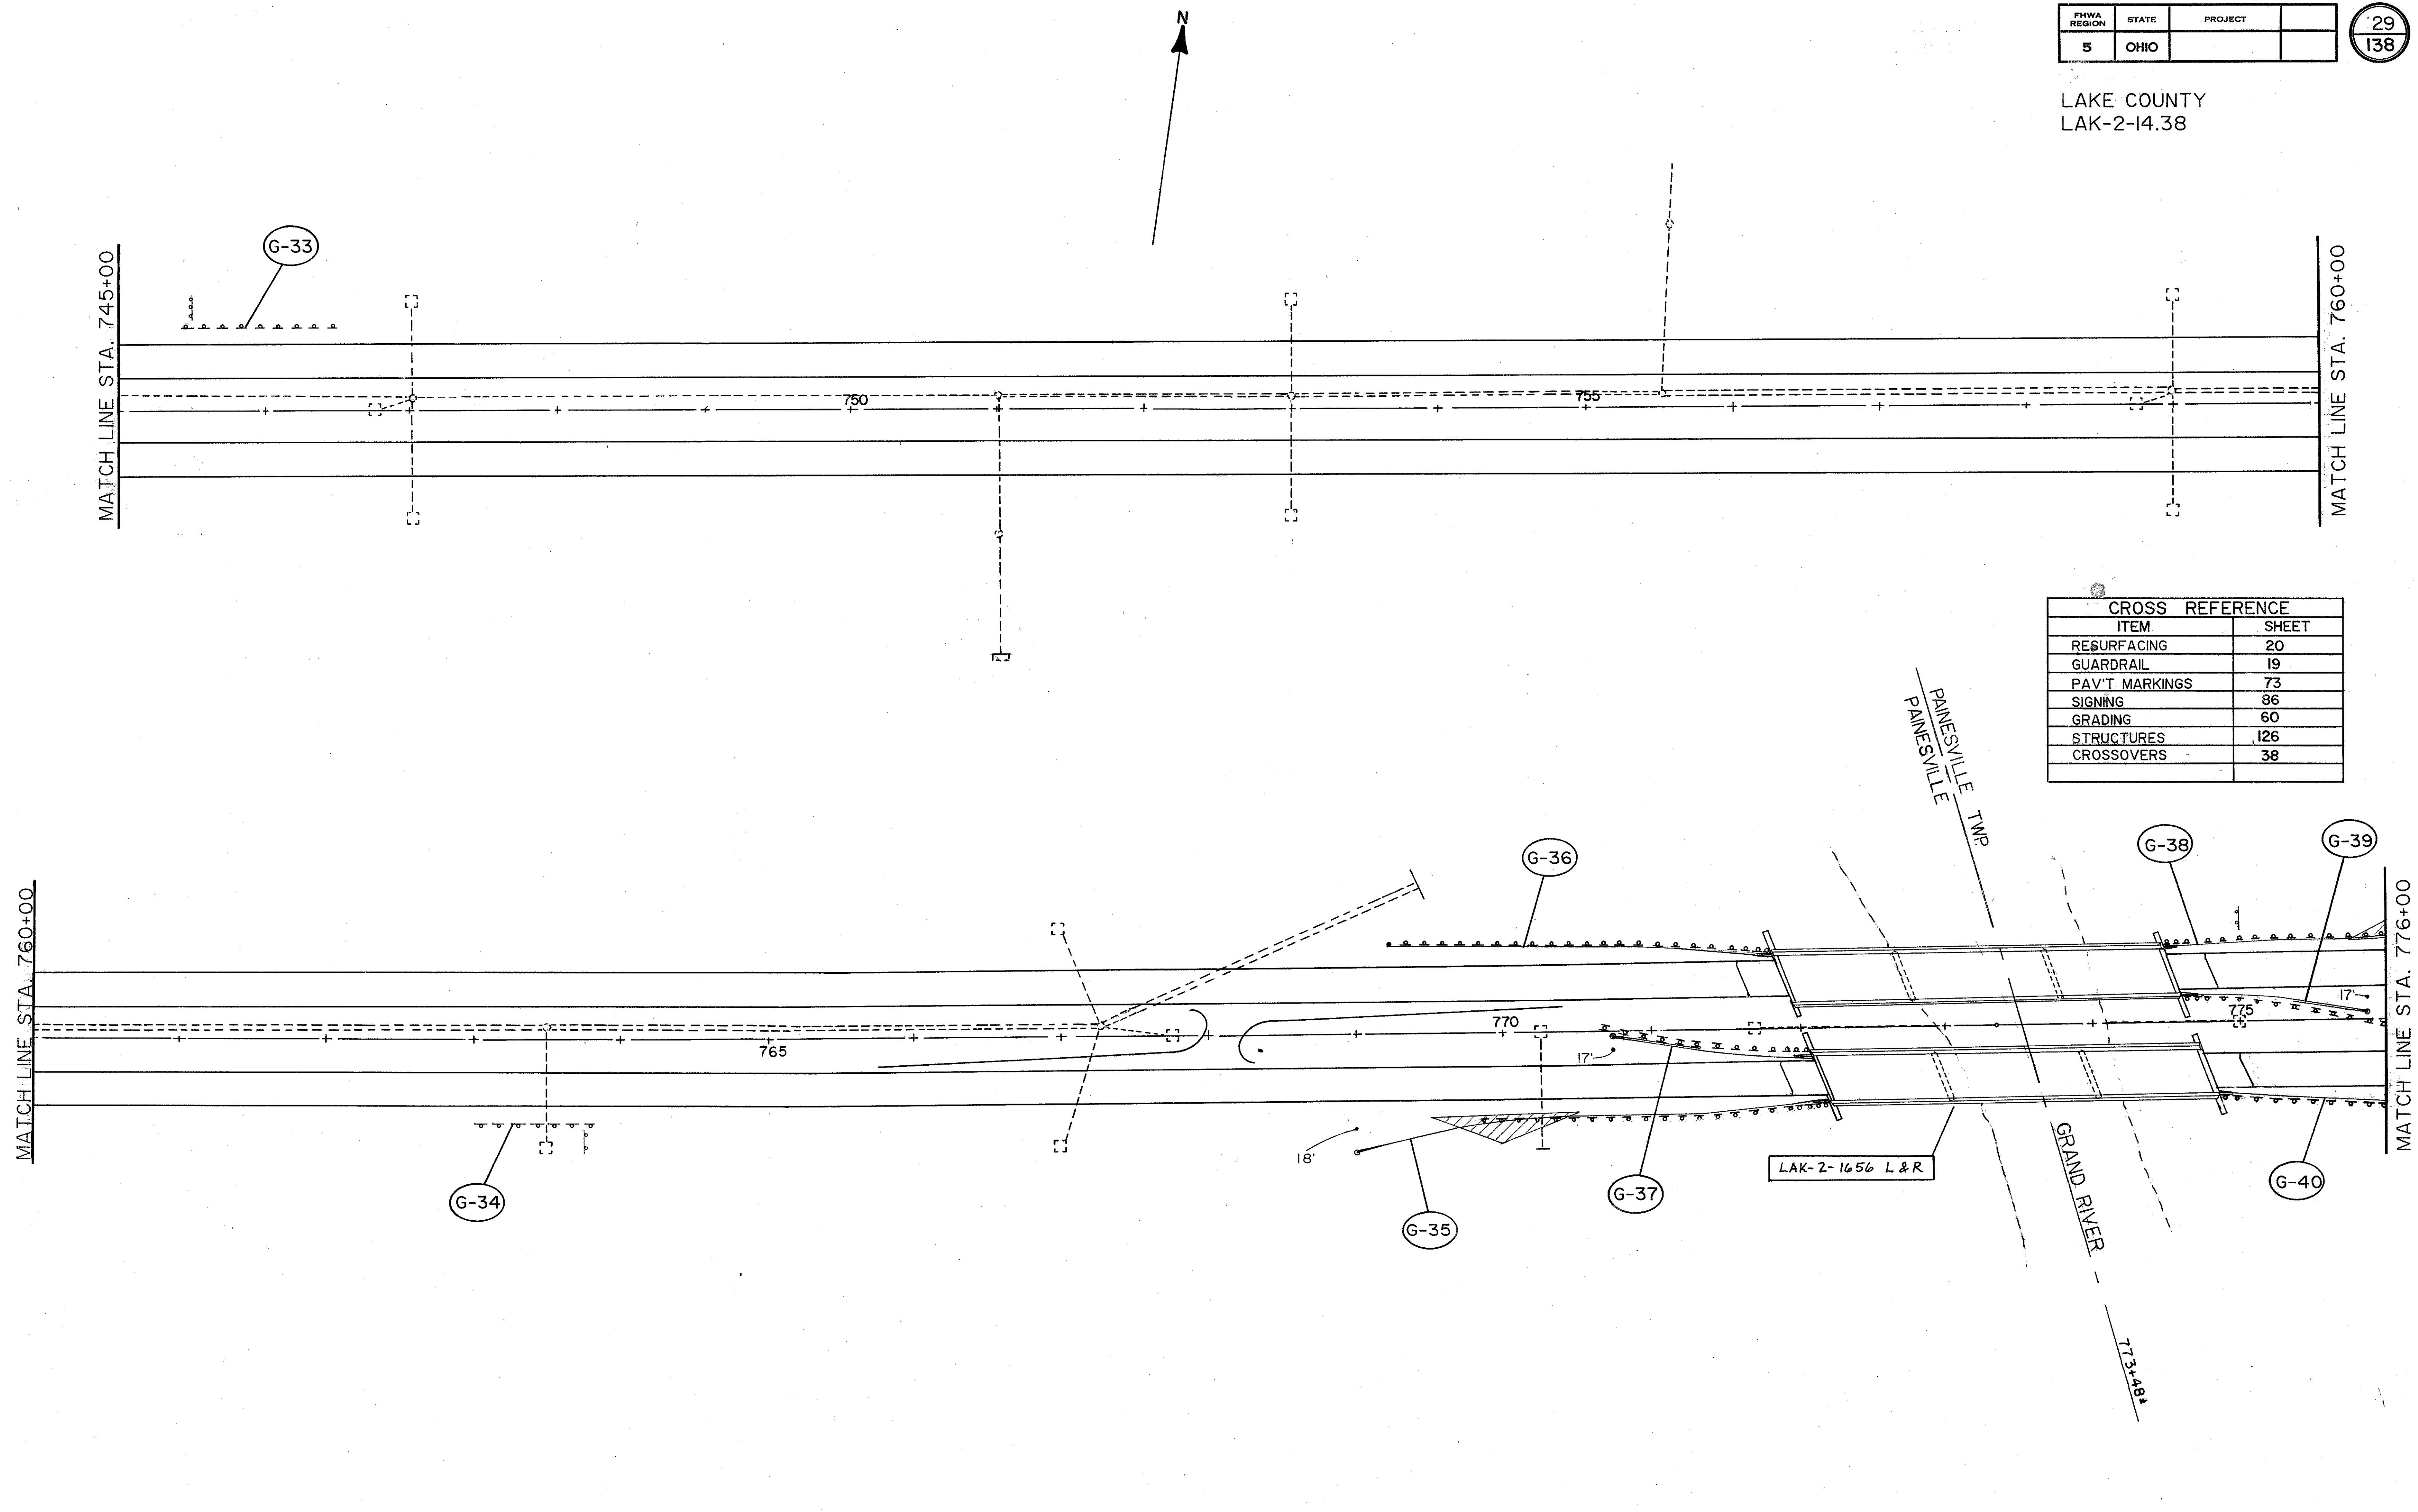

CROSS REFERENCE	
ITEM	SHEET
RESURFACING	20
GUARDRAIL	19
PAV'T MARKINGS	73
SIGNING	86
GRADING	60
STRUCTURES	126
CROSSOVERS	38