


LAKE COUNTY
LAK-2-14.38

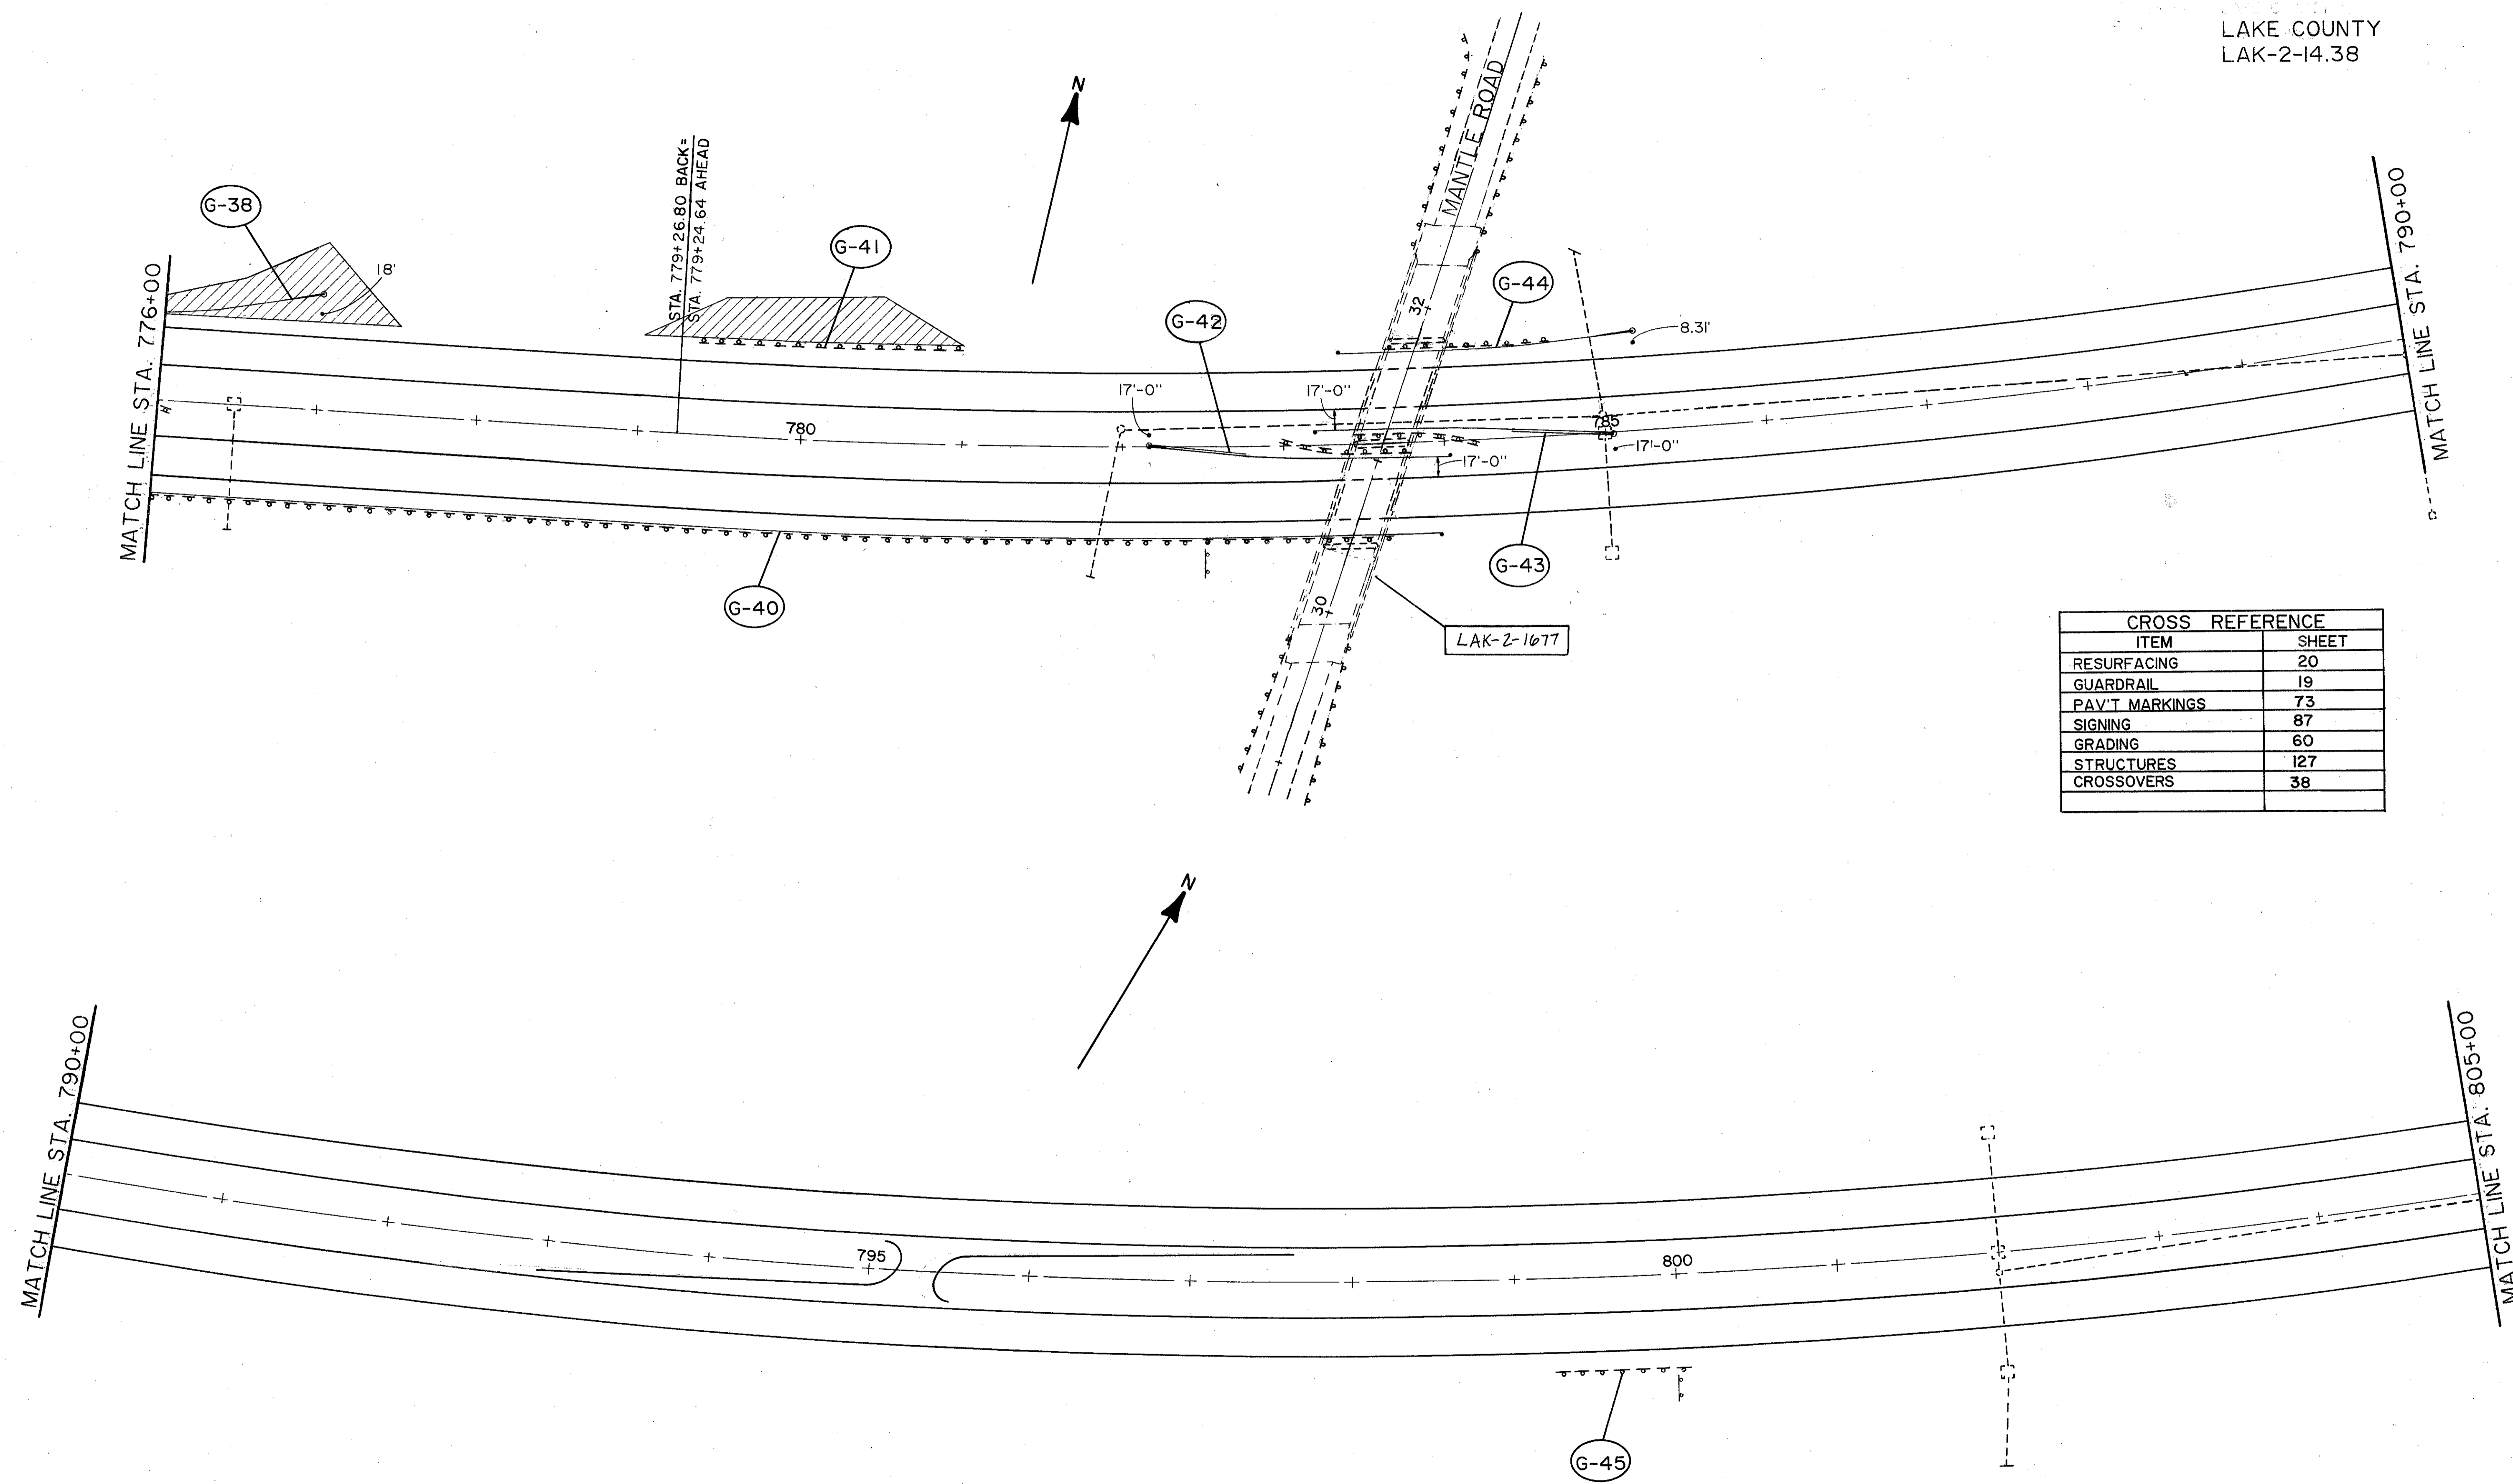

CROSS REFERENCE	
ITEM	SHEET
RESURFACING	20
GUARDRAIL	19
PAV'T MARKINGS	73
SIGNING	87
GRADING	60
STRUCTURES	127
CROSSOVERS	38