


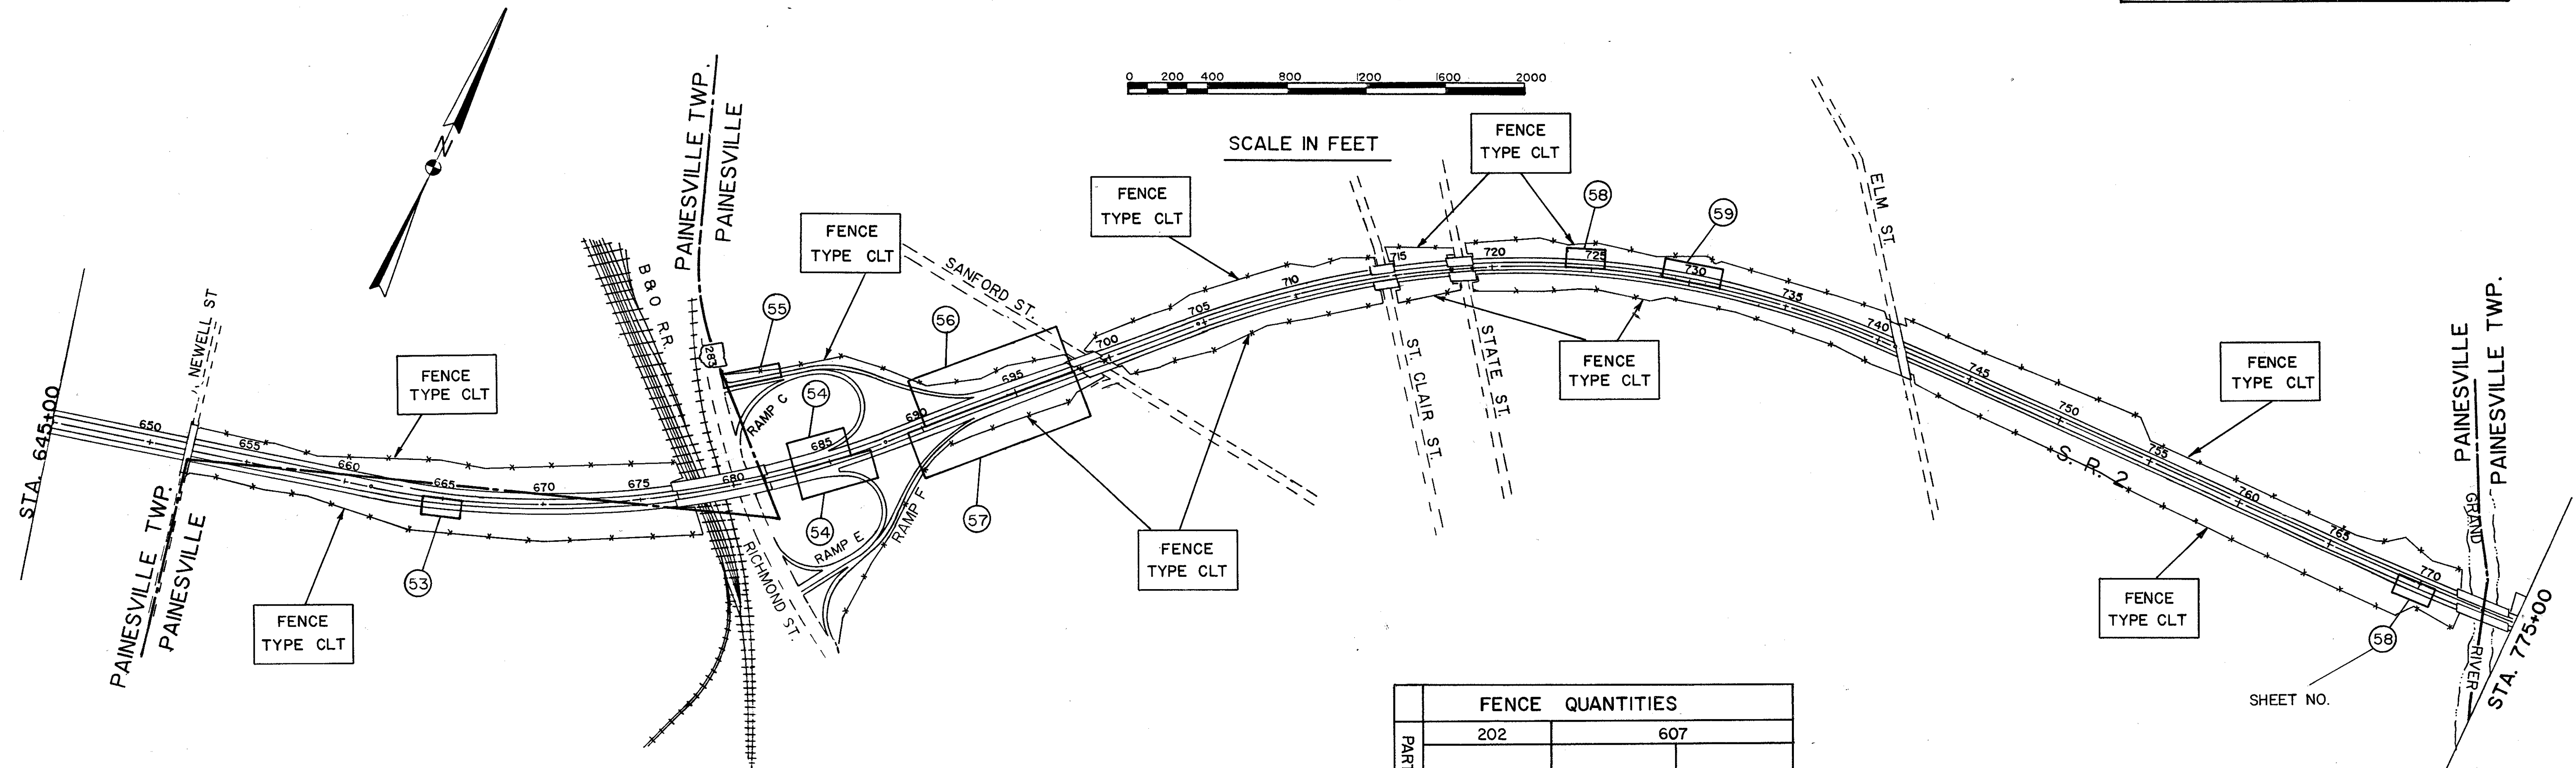


SCALE IN FEET



FENCE QUANTITIES			
PARTICIPATION	202	607	
	FENCE REMOVED	FENCE TYPE CLT	FENCE TYPE 47
	LIN. FT.	LIN. FT.	LIN. FT.
I	23,608	23,586	-
II	29,104	19,558	9,546

SHEET NO.

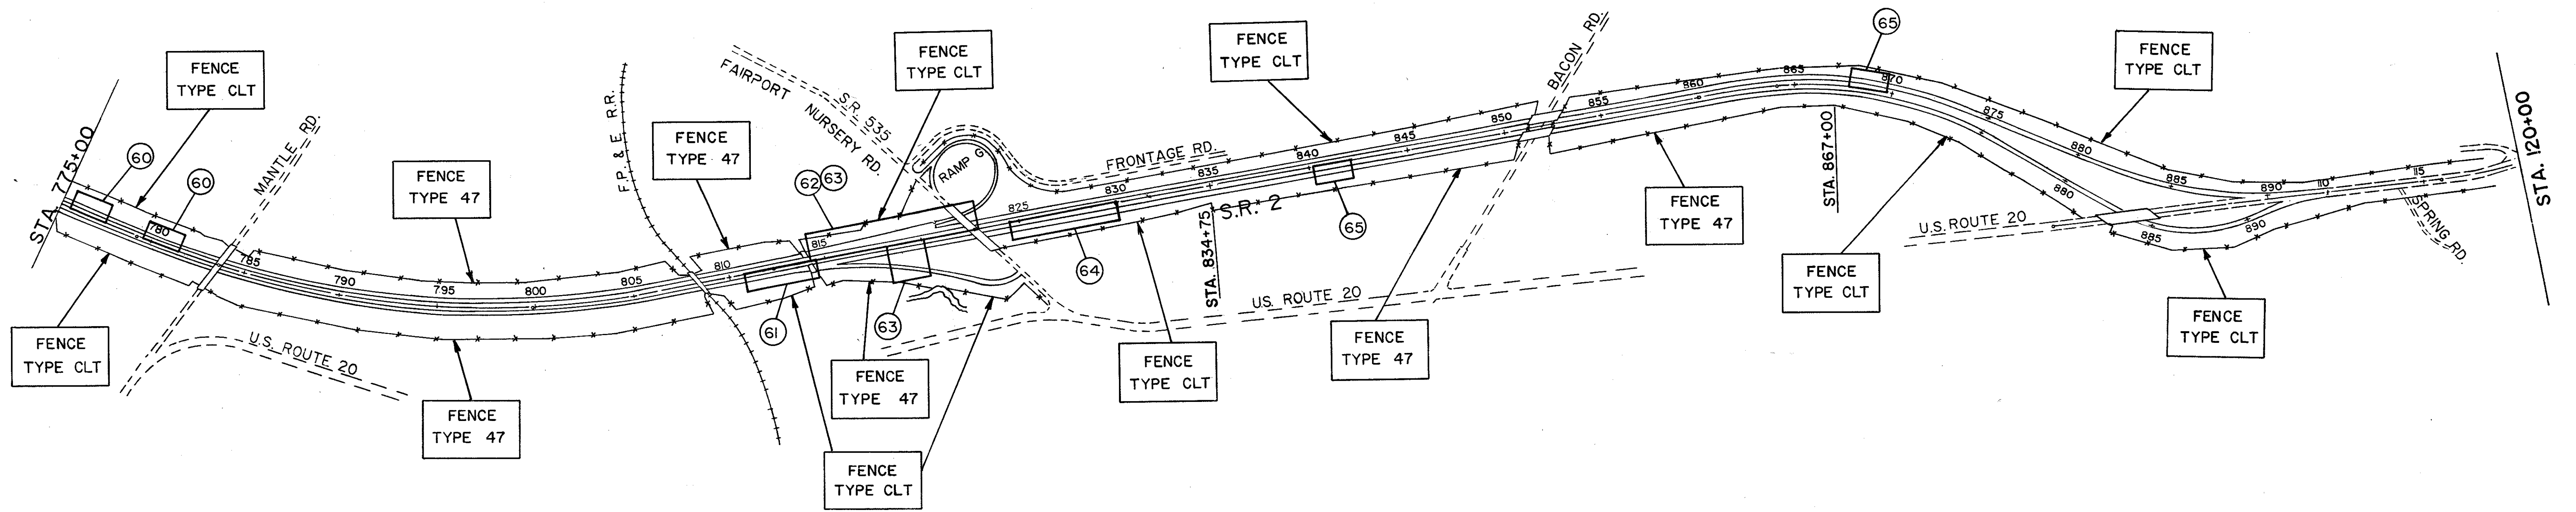

FENCE & CROSS SECTION LAYOUT