


END AREA		VOLUME		SEEDING	
CUT	FILL	CUT	FILL	END WIDTH	SO. YDS.
0	0	0	0	0	0
0	51	0	51	0	0
0	55	0	55	0	0
0	31	0	31	0	0
0	58	0	58	0	0
0	8	0	8	0	0
0	8	0	8	0	0
0	1	0	1	0	0
0	1	0	1	0	0
0	0	0	0	0	0
0	0	0	0	0	0
0	0	0	0	0	0
0	0	0	0	0	0

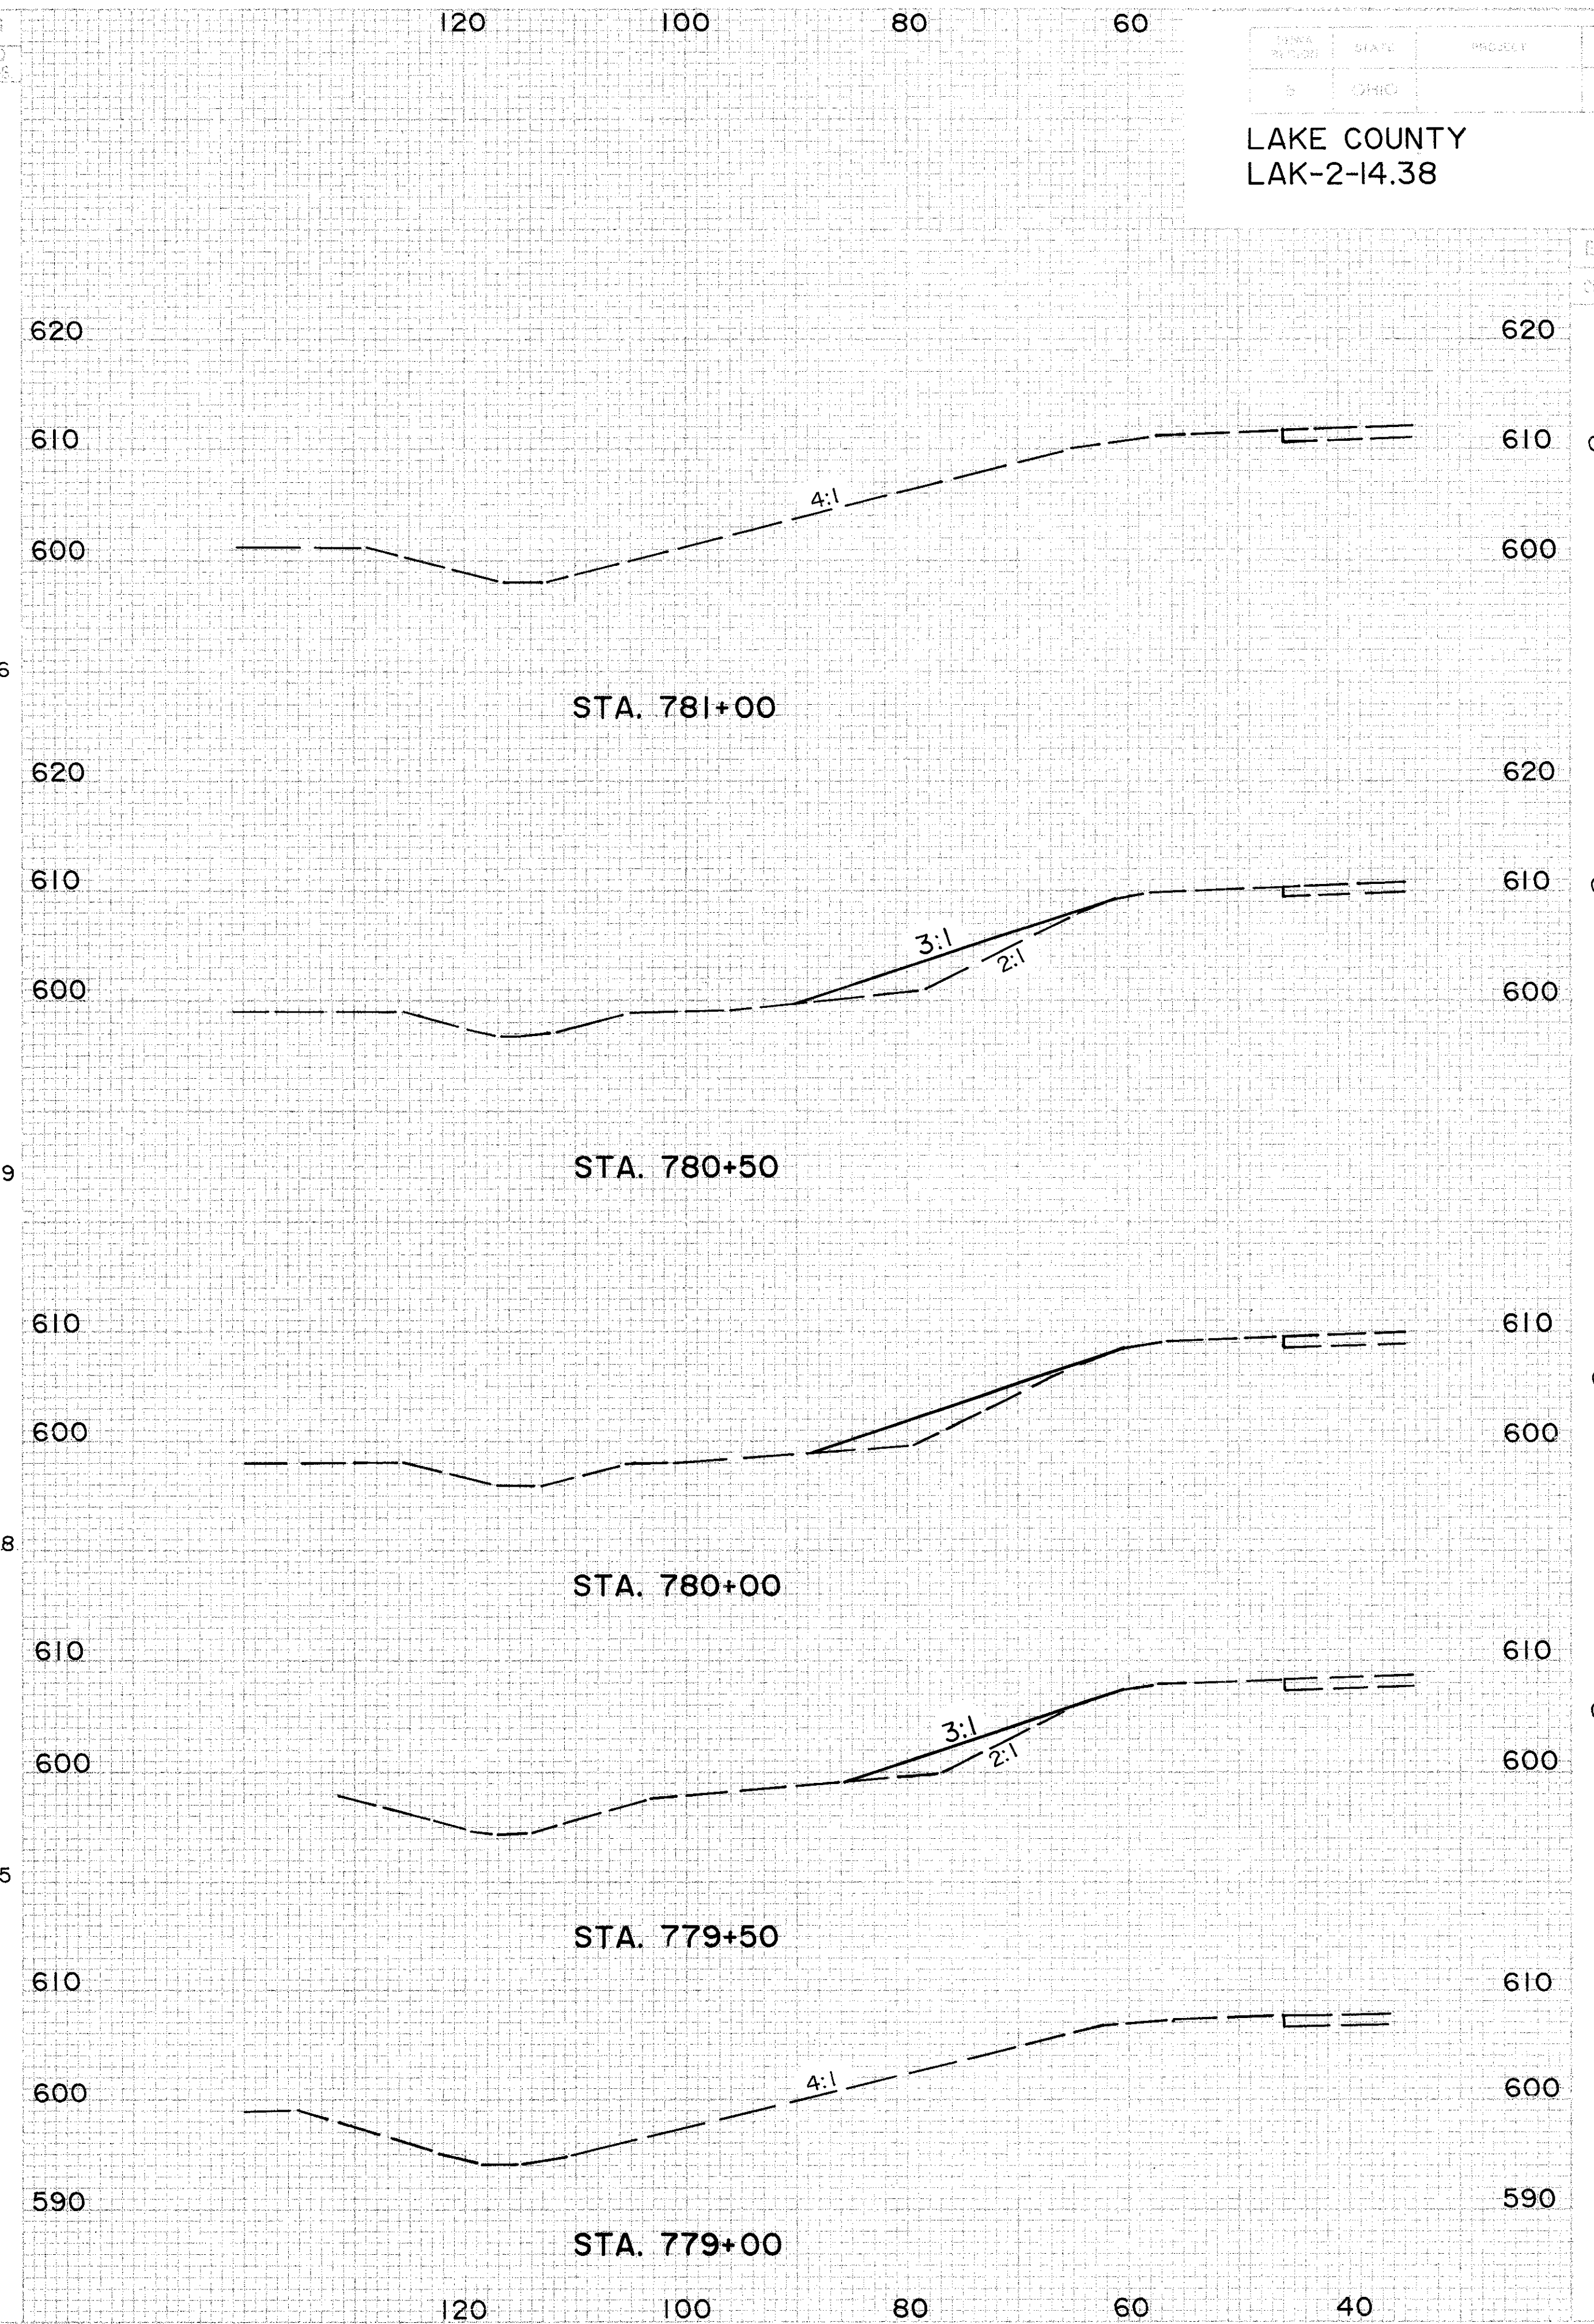

END AREA		VOLUME	
CUT	FILL	CUT	FILL
0	0	0	0
0	0	0	0
0	31	0	31
0	34	0	34
0	57	0	57
0	28	0	28
0	44	0	44
0	19	0	19
0	18	0	18
0	0	0	0

LAKE COUNTY
LAK-2-14.38

60
138

CROSS SECTIONS STA. 775+50 TO STA. 777+50 (WB), STA. 779+00 TO STA. 781+00 (WB)