


| END AREA | VOLUME | | SEEDING |
|----------|--------|------|---------|
| | CUT | FILL | |
| 0 | 0 | 0 | 0 |
| 114 | 133 | 24 | 1009 |
| 302 | 311 | 32 | 748 |
| 239 | 378 | 36 | 620 |
| 66 | 428 | 41 | 208 |
| 20 | 494 | 48 | 101 |
| 152 | | | |
| 1 | | | |
| 0 | | | |

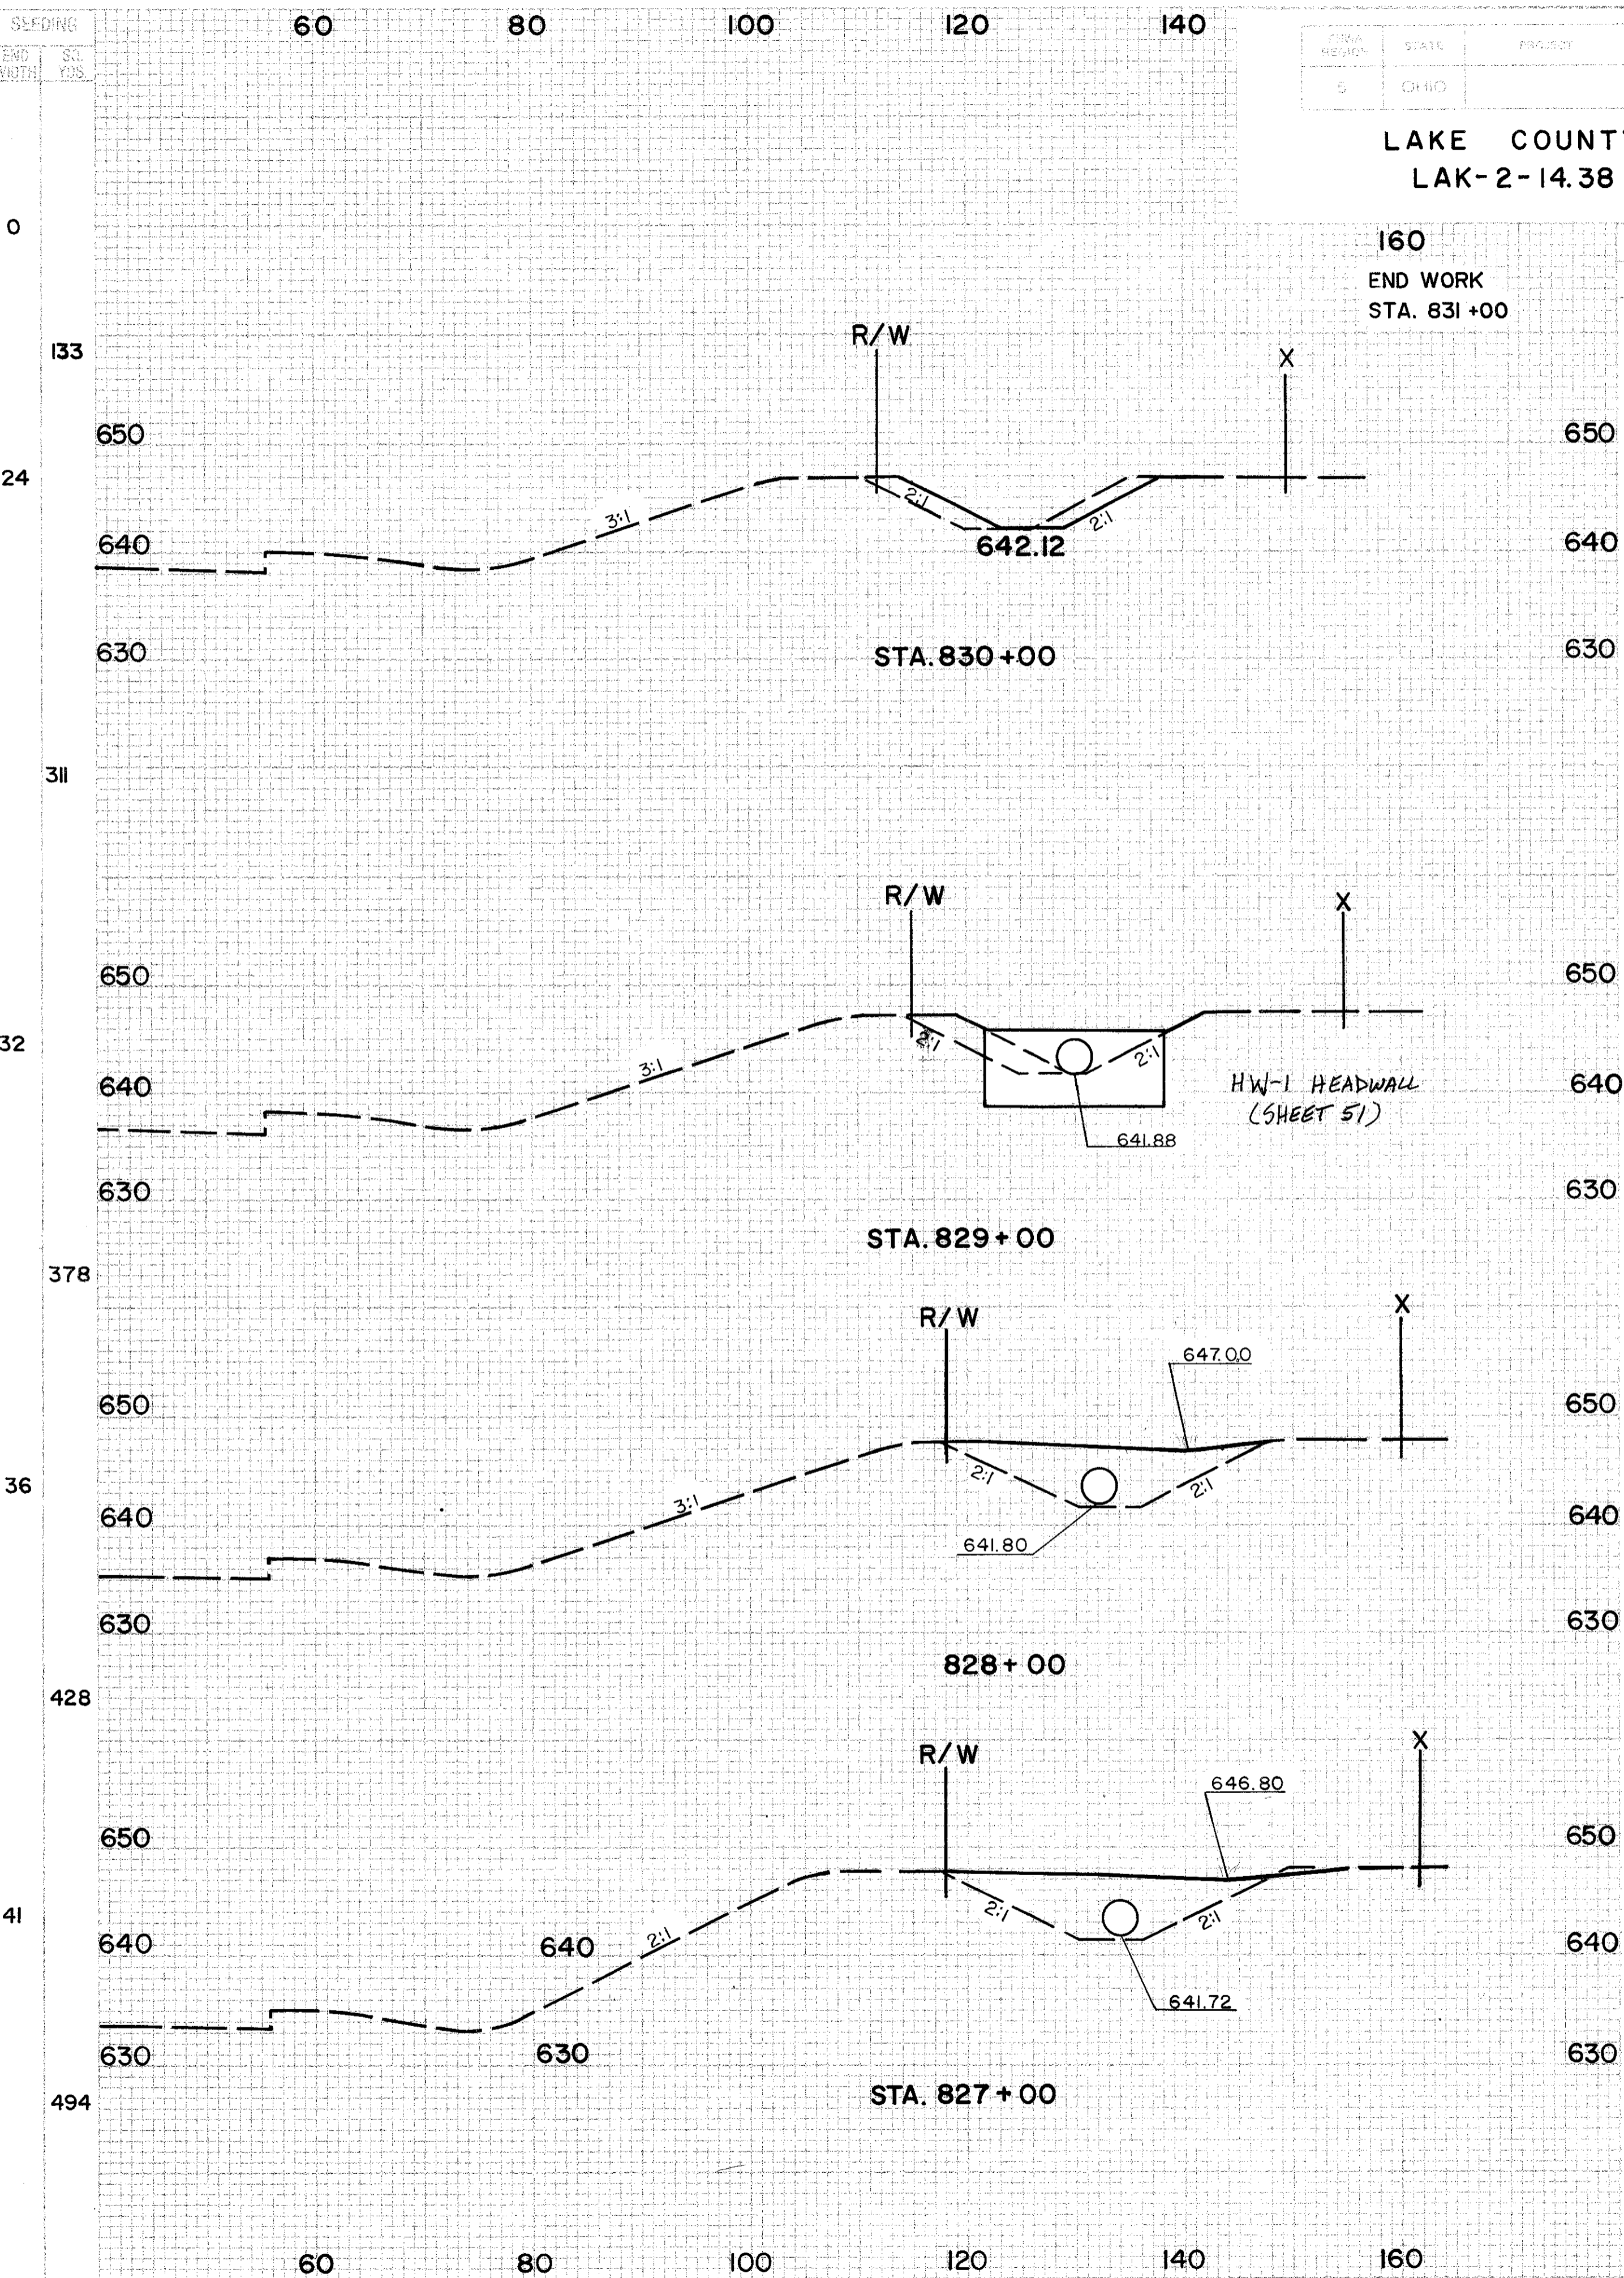

| END AREA | VOLUME | |
|----------|--------|------|
| | CUT | FILL |
| 0 | 0 | 0 |
| 13 | 24 | 24 |
| 13 | 24 | 69 |
| 0 | 24 | 24 |
| 0 | 215 | 92 |
| 4 | 369 | 107 |
| 19 | 409 | |

STA. 824+50 TO STA. 830+00