


PAINESVILLE TOWNSHIP

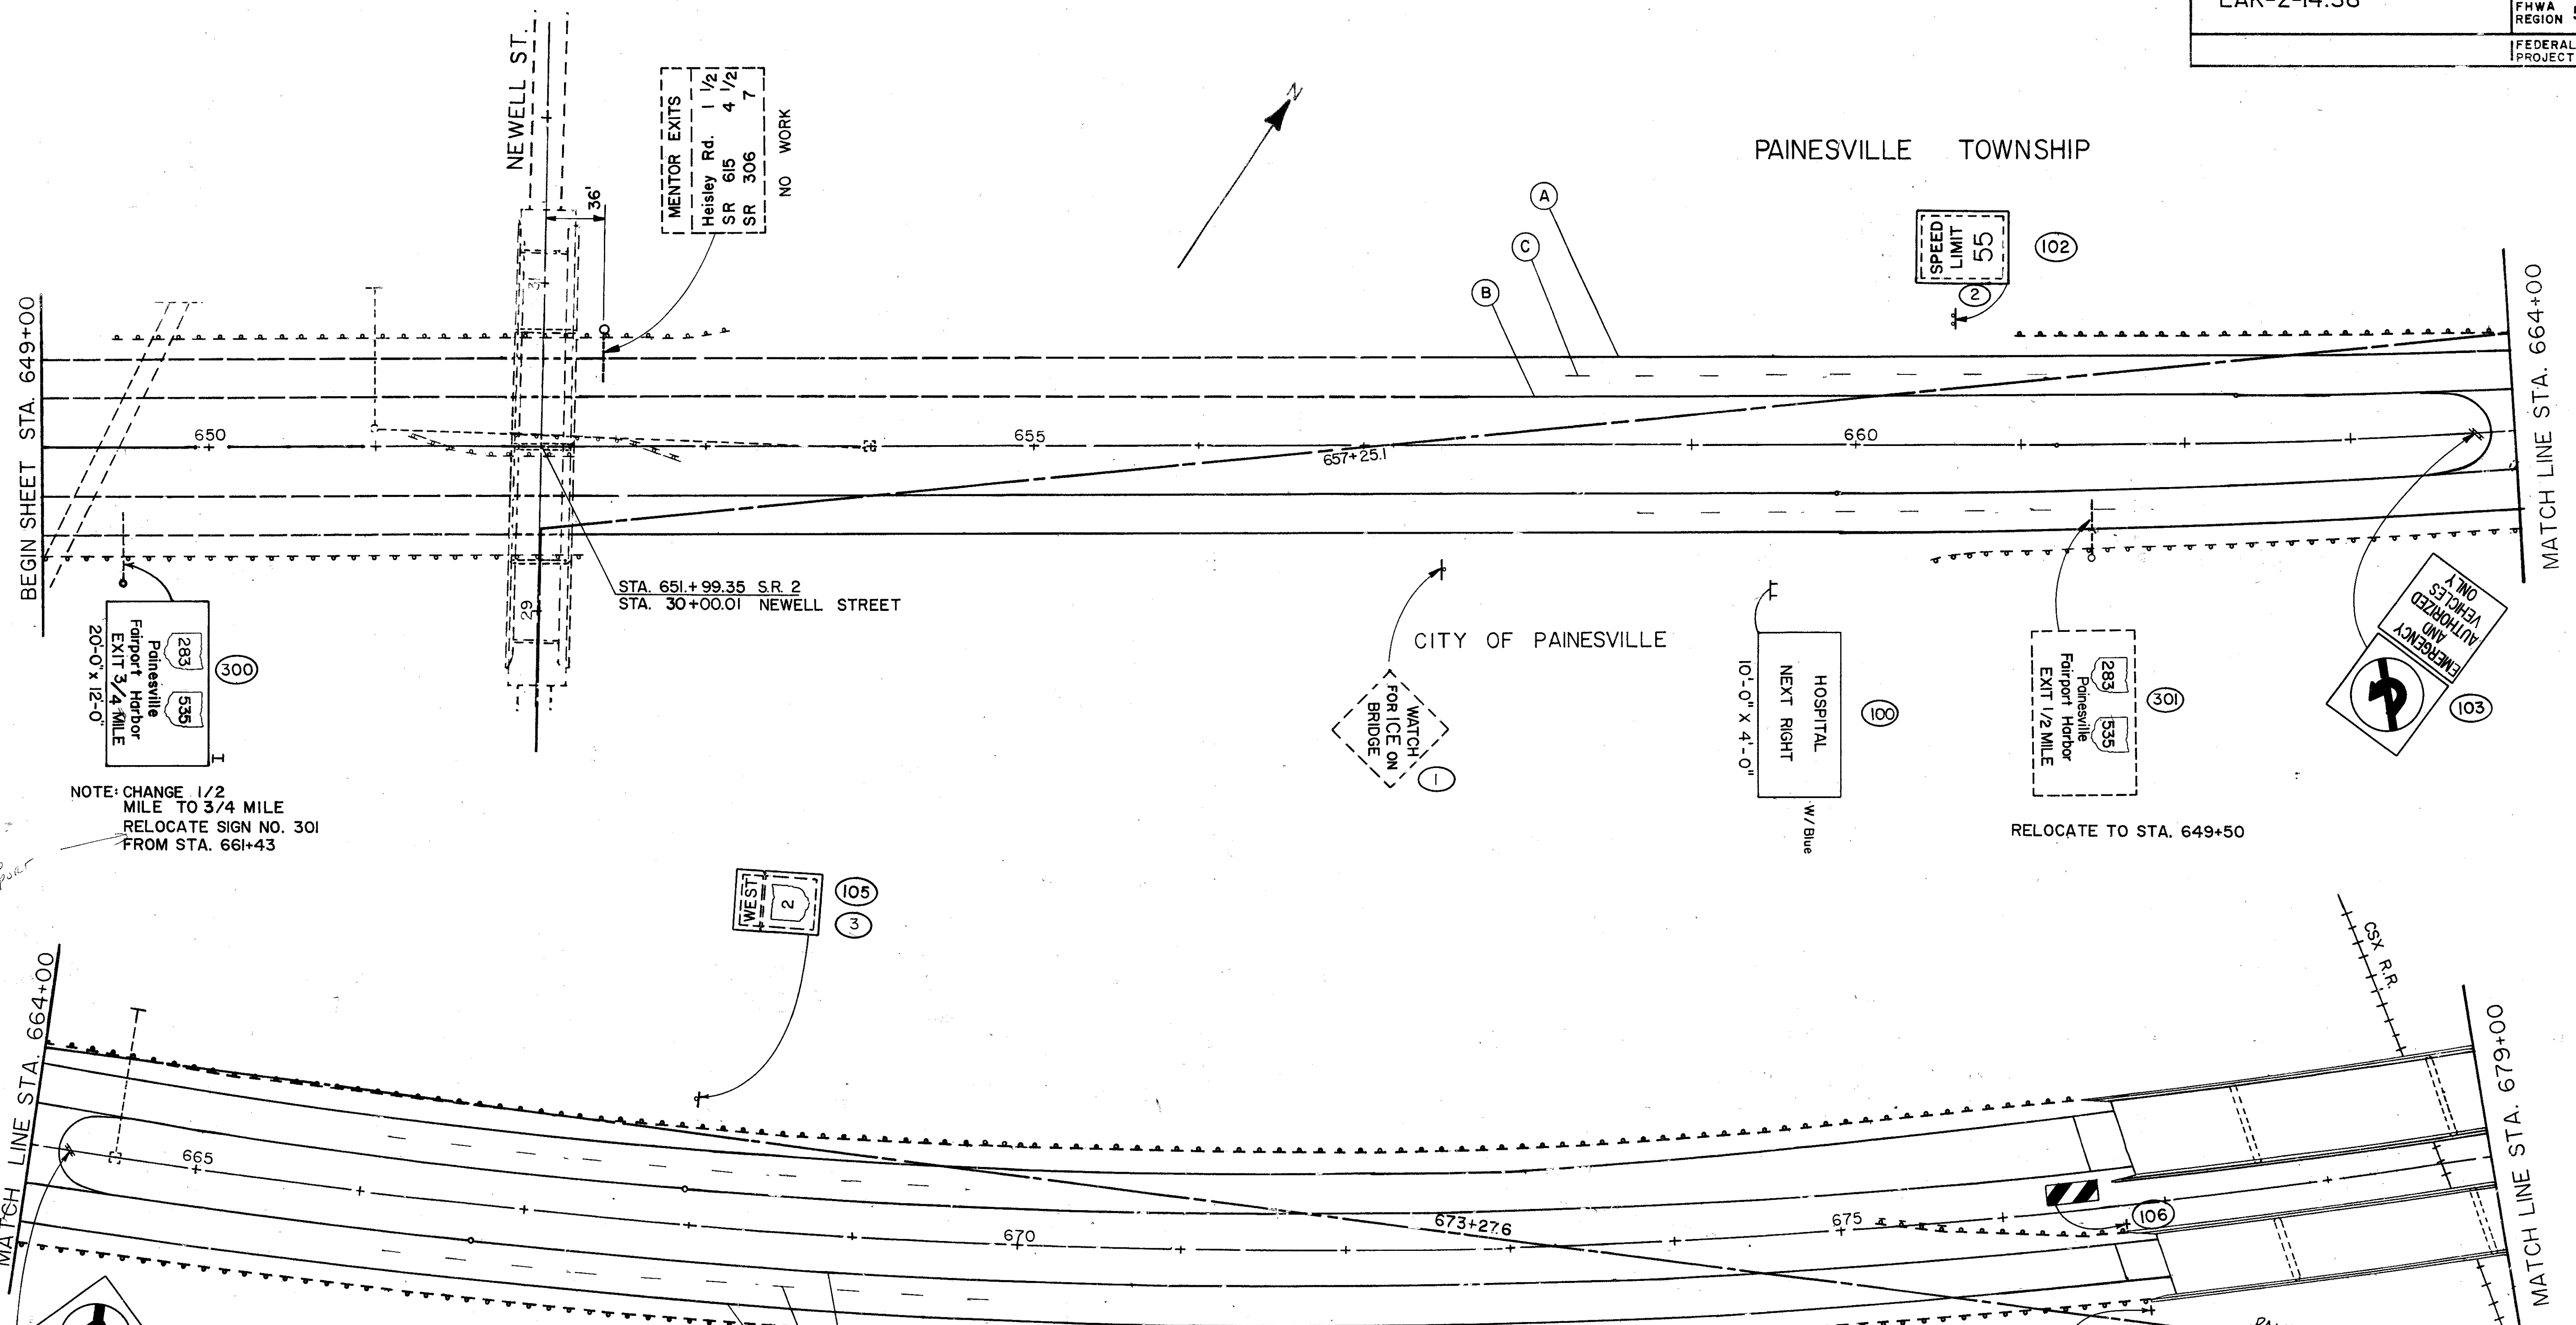

MENTOR EXITS
Heisley Rd. 1 1/2
SR 615 4 1/2
SR 306 7
NO WORK

STA. 651+99.35 S.R. 2
STA. 30+00.01 NEWELL STREET

NOTE: CHANGE 1/2
MILE TO 3/4 MILE
RELOCATE SIGN NO. 301
FROM STA. 661+43

PAVEMENT MARKING LEGEND

- (A) - EDGE LINE (WHITE)
- (B) - EDGE LINE (YELLOW)
- (C) - LANE LINE
- (D) - CHANNELIZING LINE
- (E) - TRANSVERSE LINE (WHITE), 12' c/c
- (F) - TRANSVERSE LINE (WHITE), 6' c/c
- (G) - TRANSVERSE LINE (YELLOW), 12' c/c
- (H) - STOP LINES.

- EXISTING SIGN TO BE REMOVED
- REPLACE EXISTING SIGN WITH NEW SIGN AND SUPPORT