
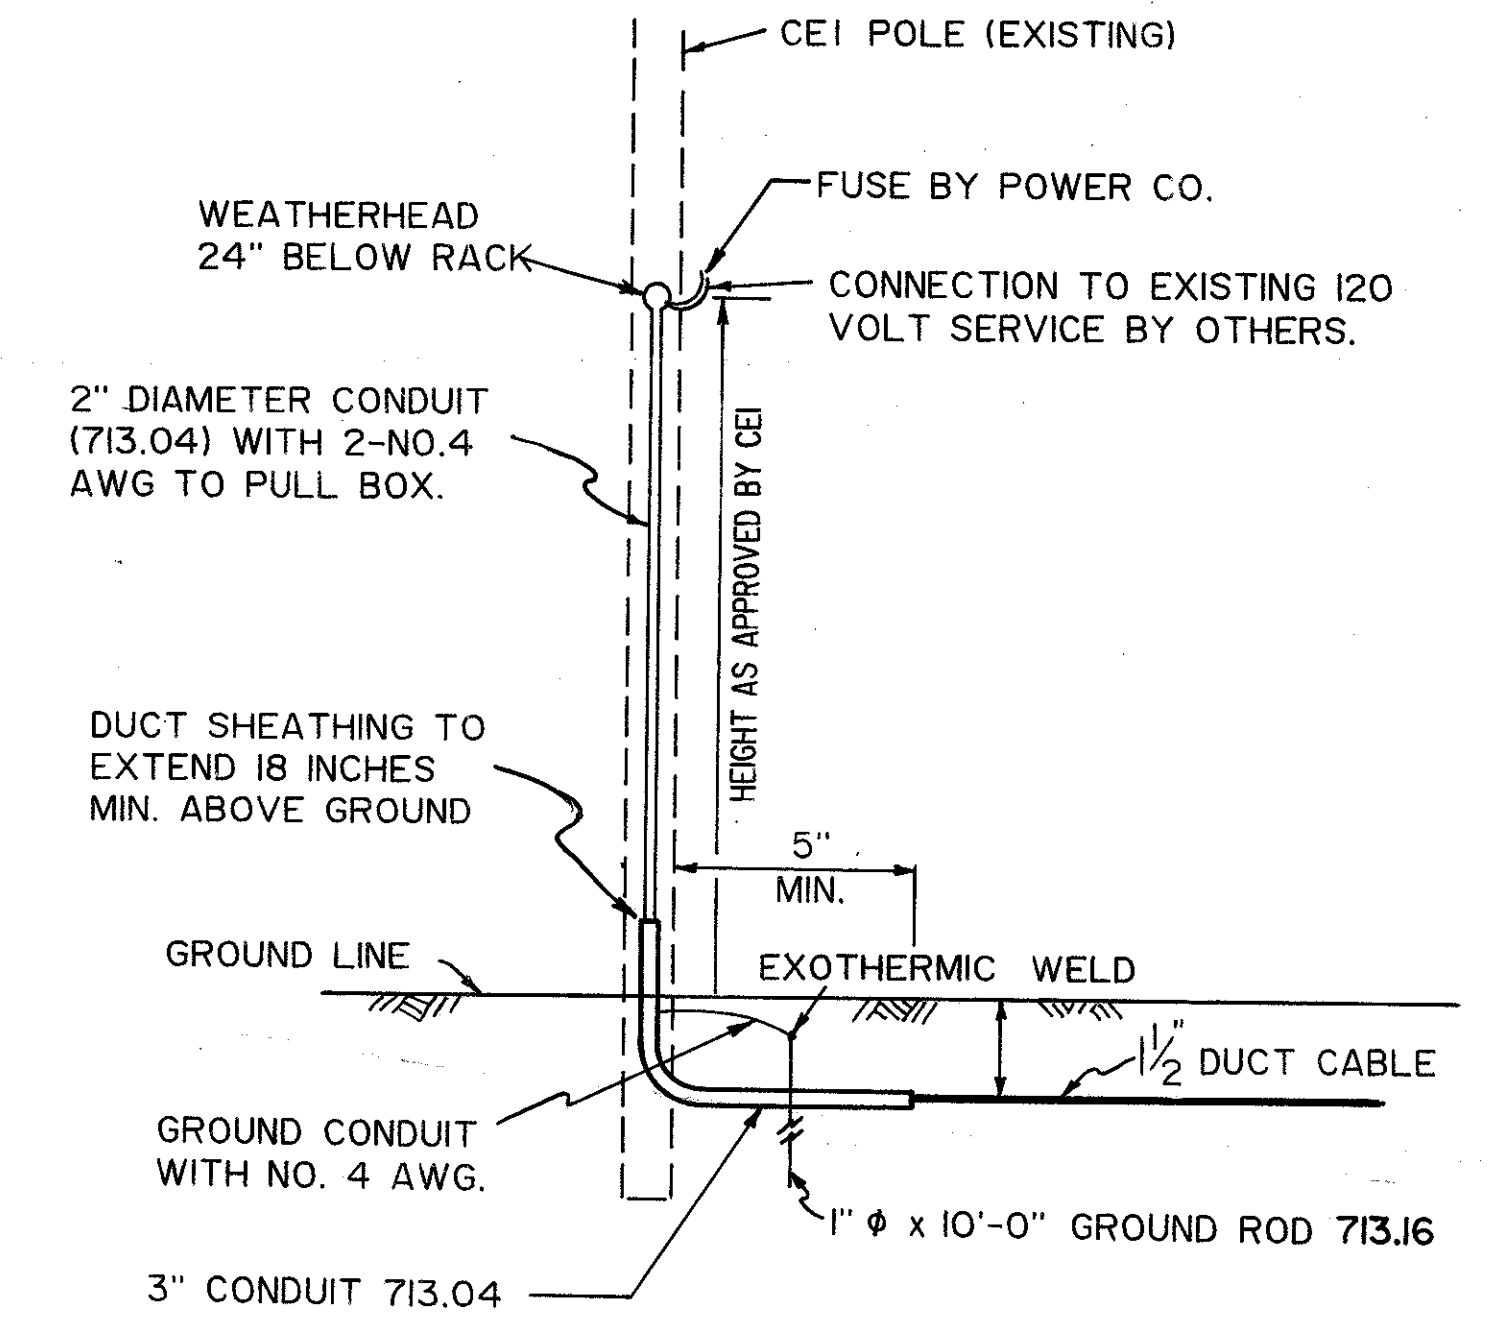
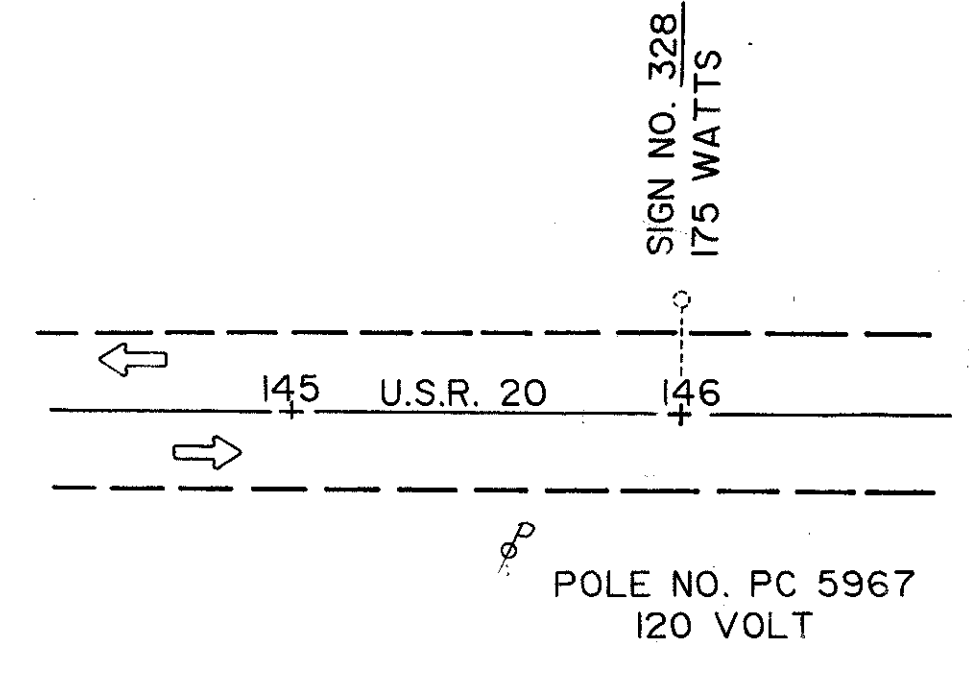


SIGN SERVICE TO SIGN NO. 322 SHALL BE UNDERGROUND TO PULL BOX.
SIGN SERVICE TO SIGNS 323, 326 AND 328 SHALL BE OVERHEAD VIA A DIRECT DROP SERVICE FROM THE ADJACENT POWER POLES SHOWN.

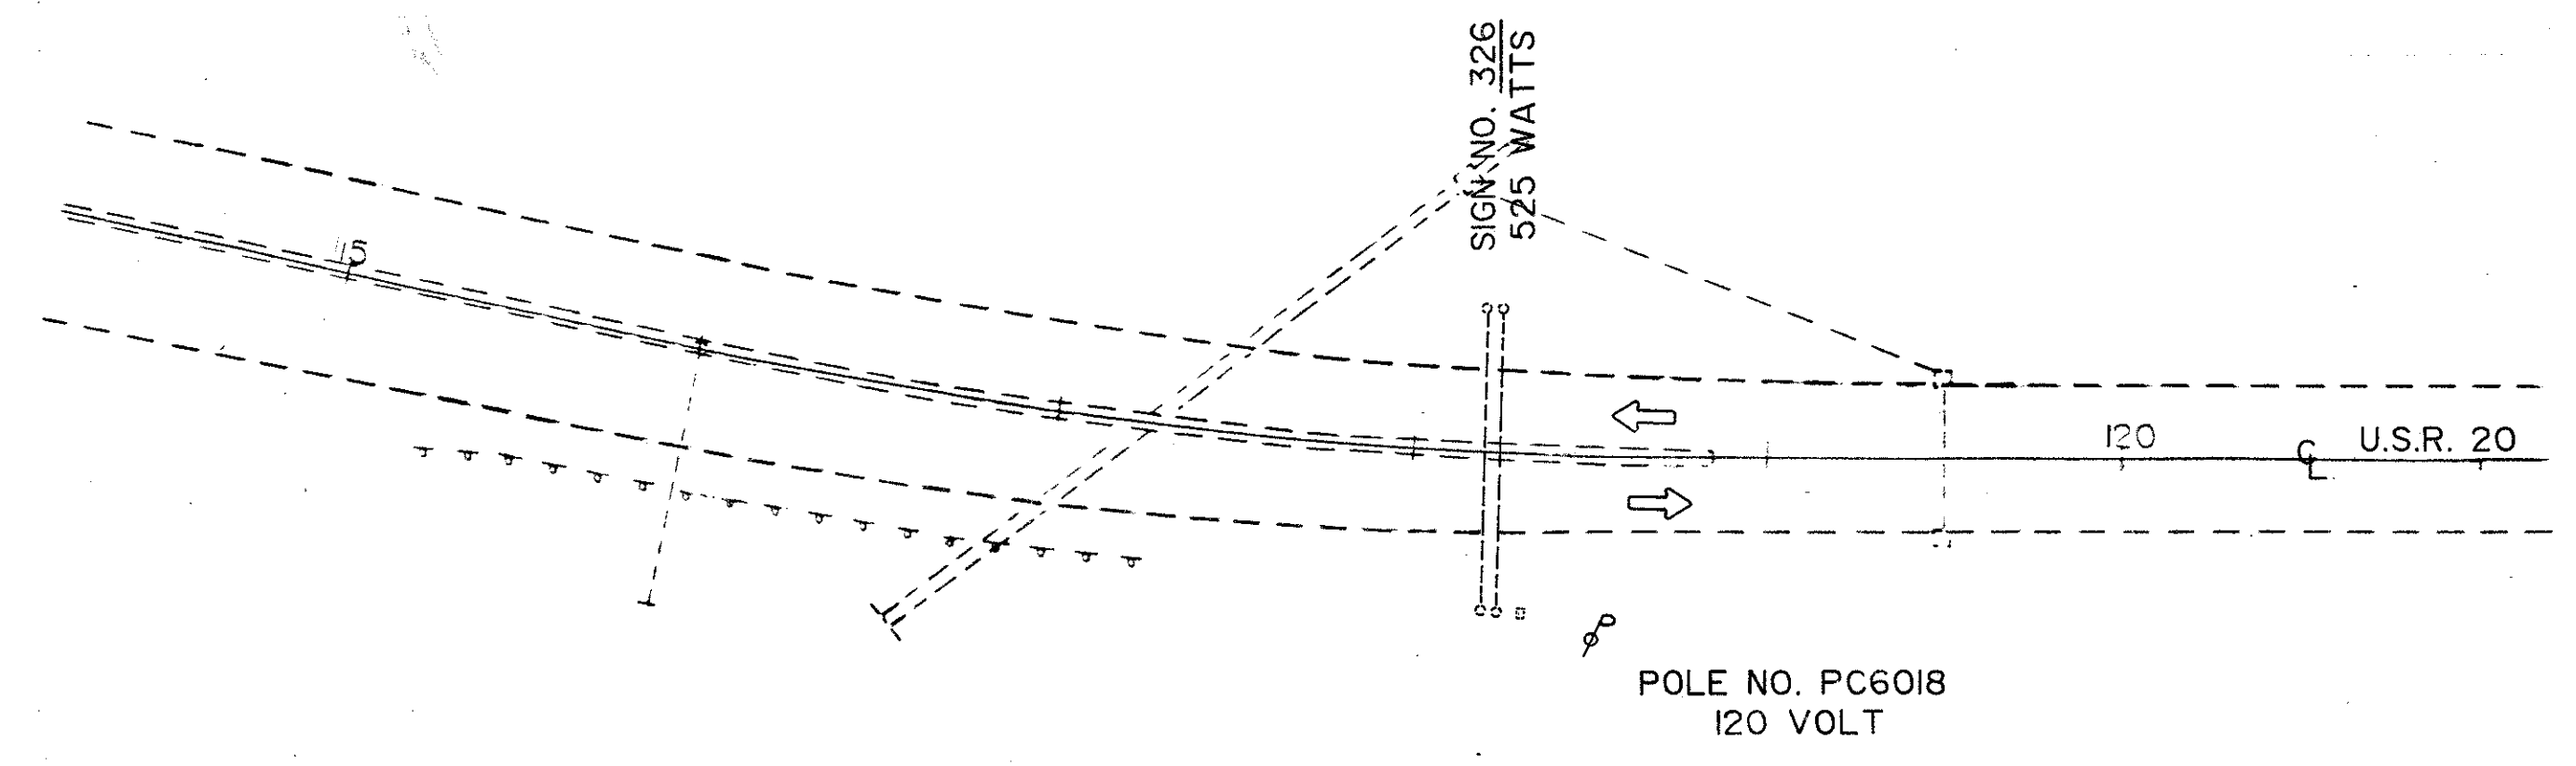

POWER SERVICE
SIGN NOS 318 & 322.