


# LOCATION PLAN

SCALE 1" = 400'

FED. RD. DIVISION	STATE	PROJECT
2	OHIO	

1A

LAKE COUNTY  
LAK-2-16.49

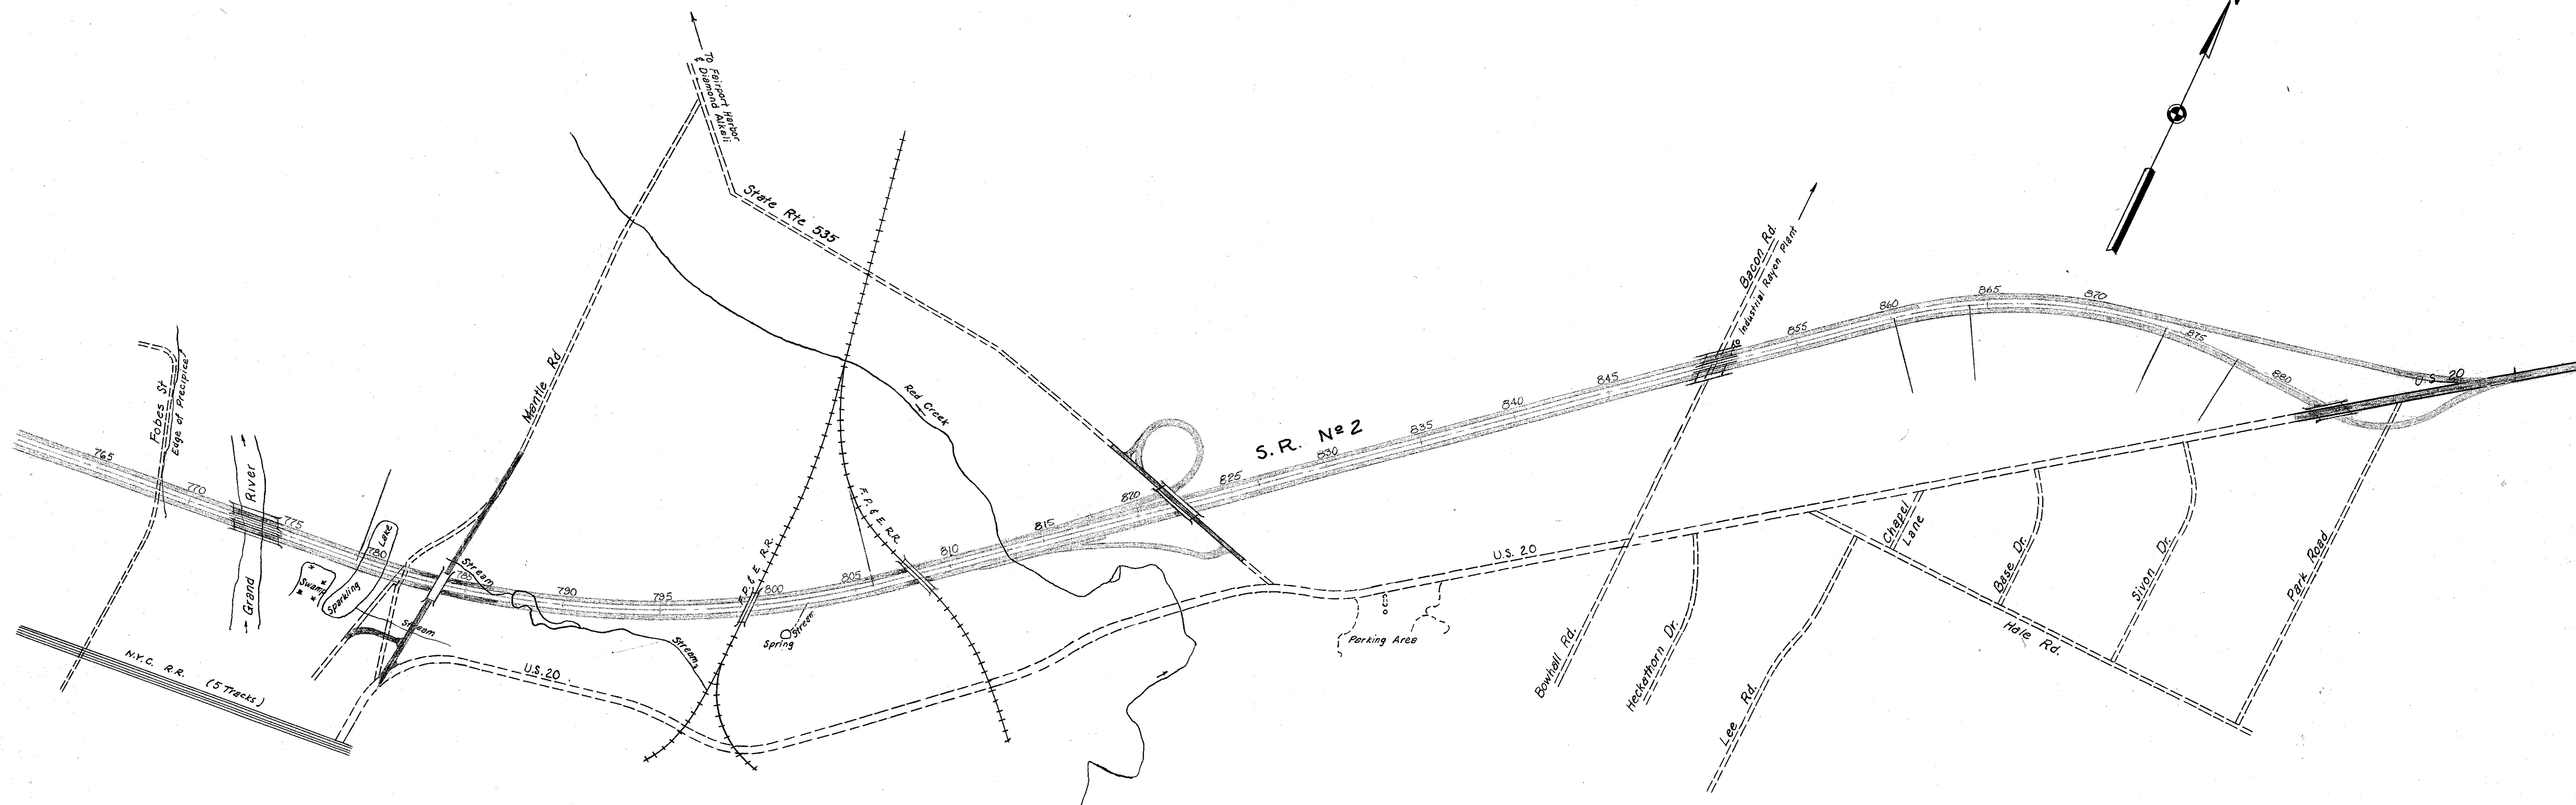

OHIO DEPARTMENT OF HIGHWAYS  
LAKELAND FREEWAY SECTION LAK-2-16.49  
FOBES ROAD to PARK ROAD  
PAINESVILLE  
MARCH 1963

