
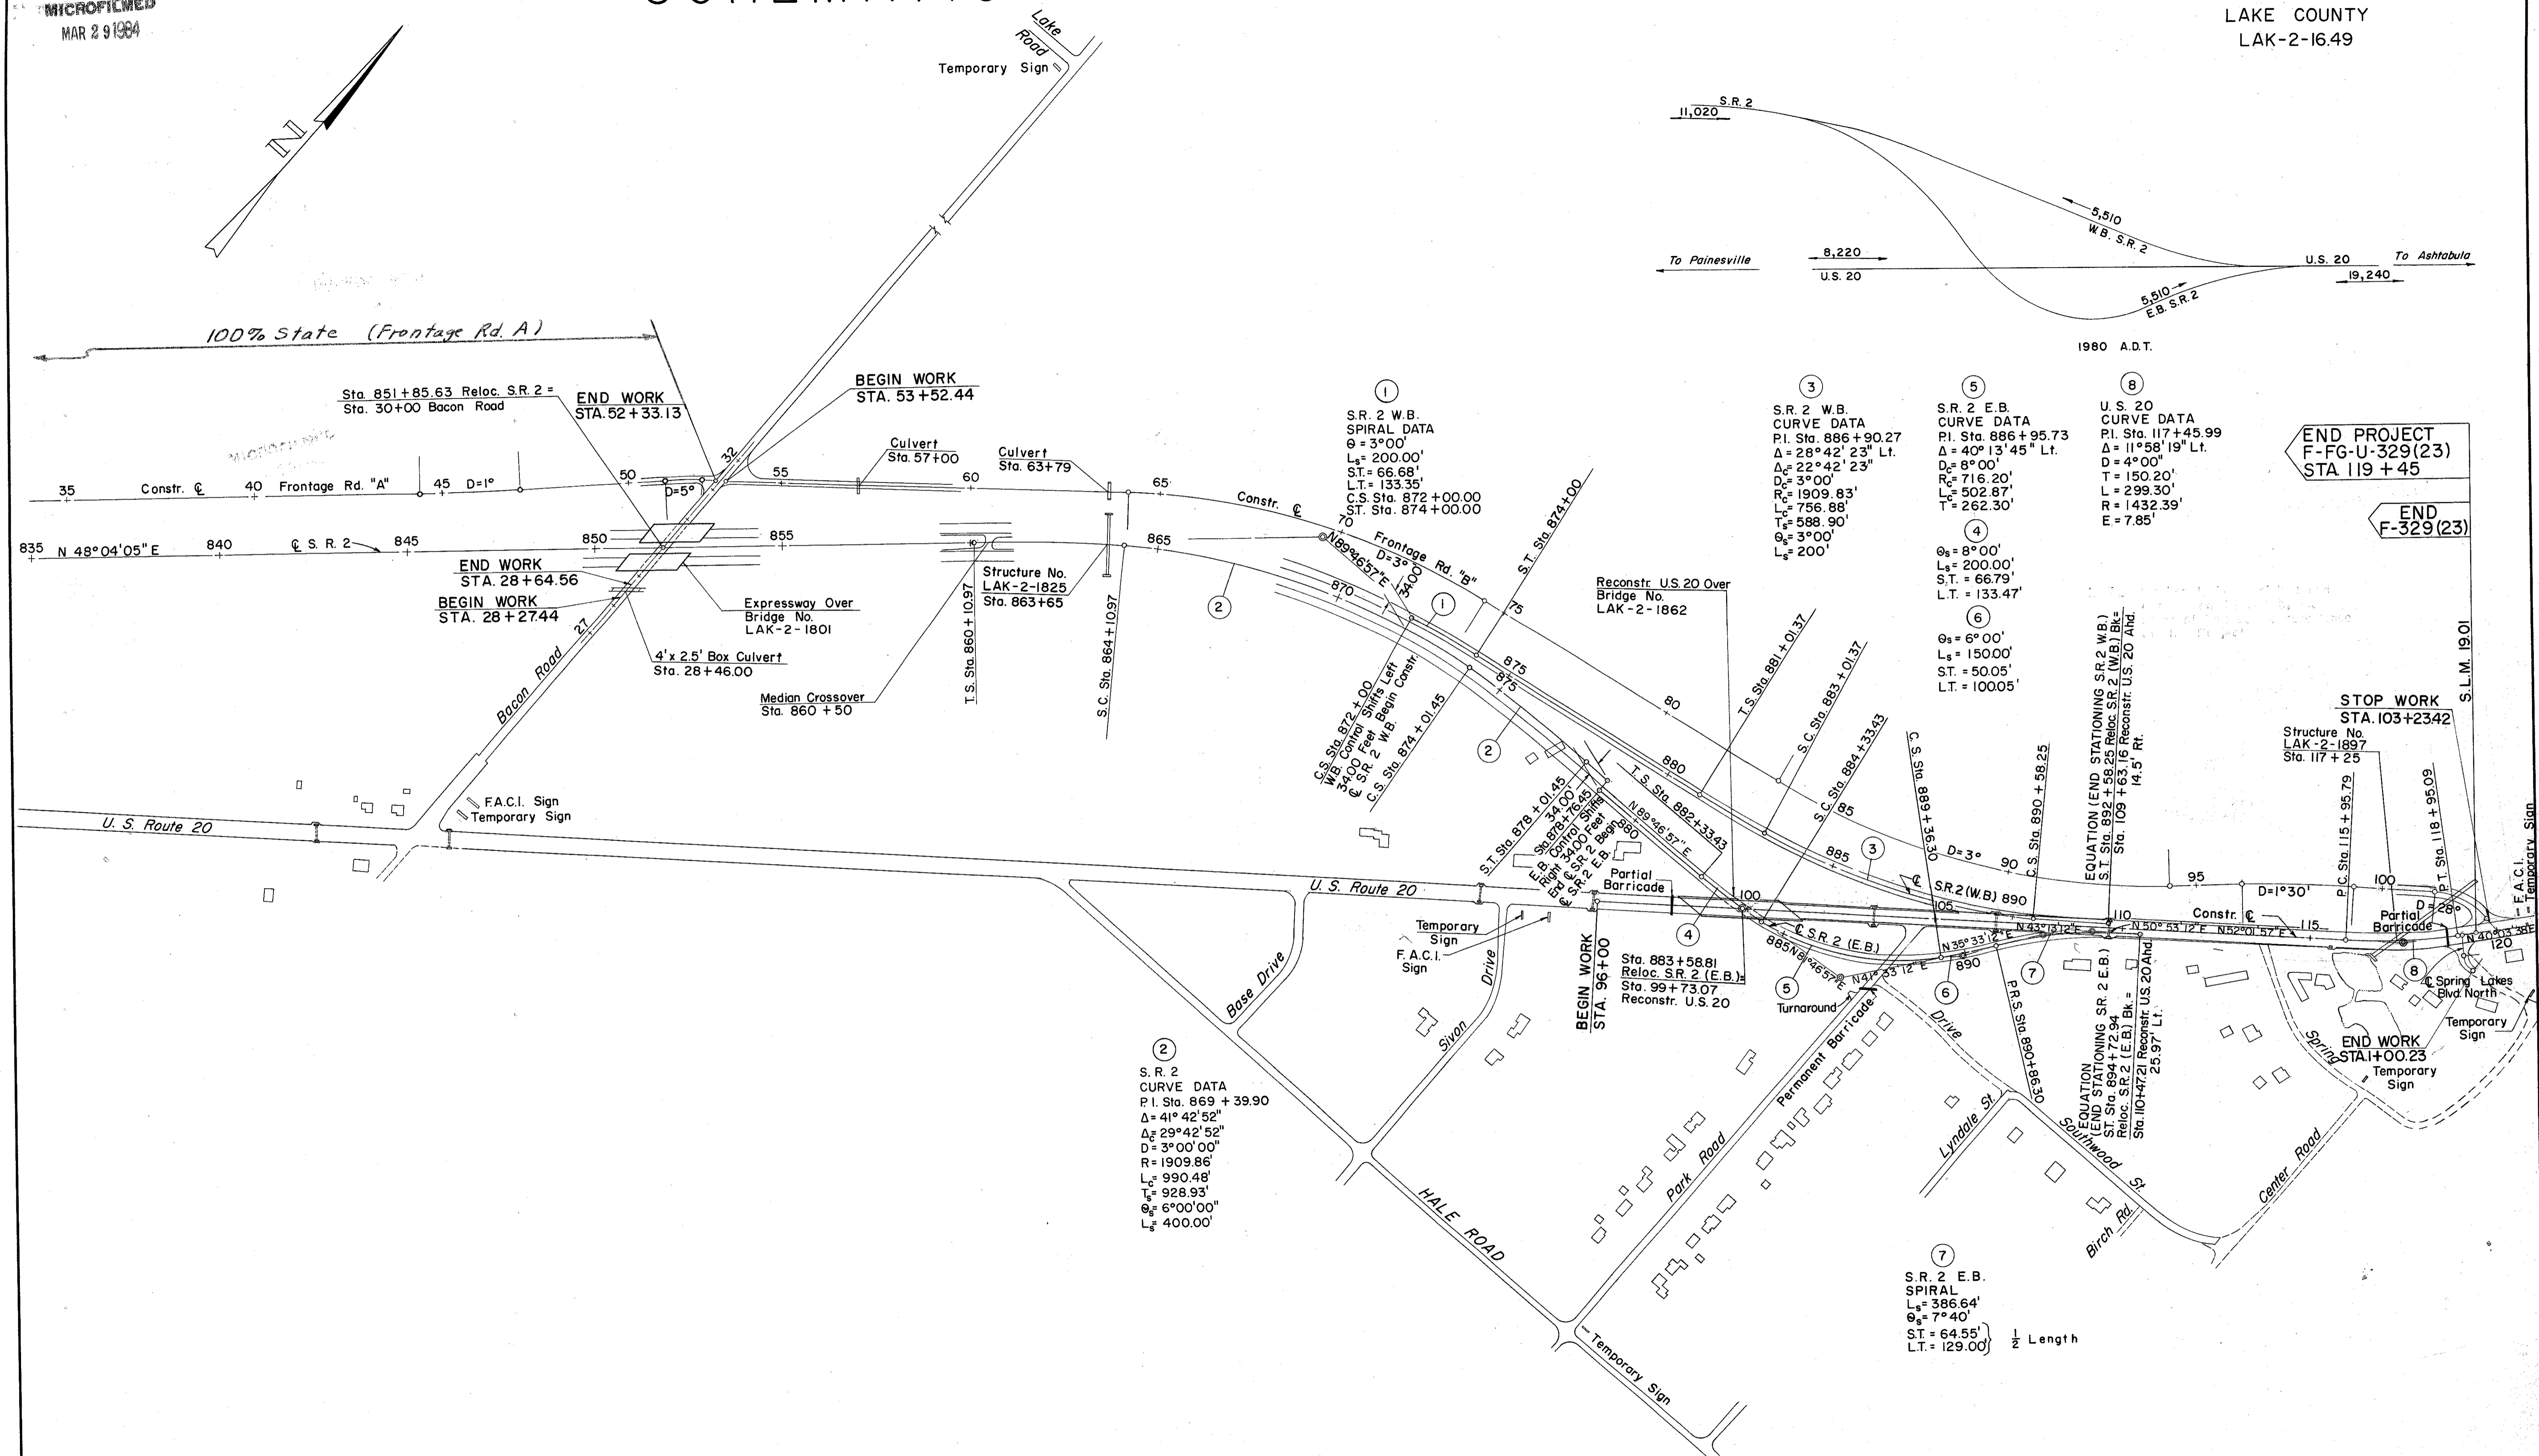
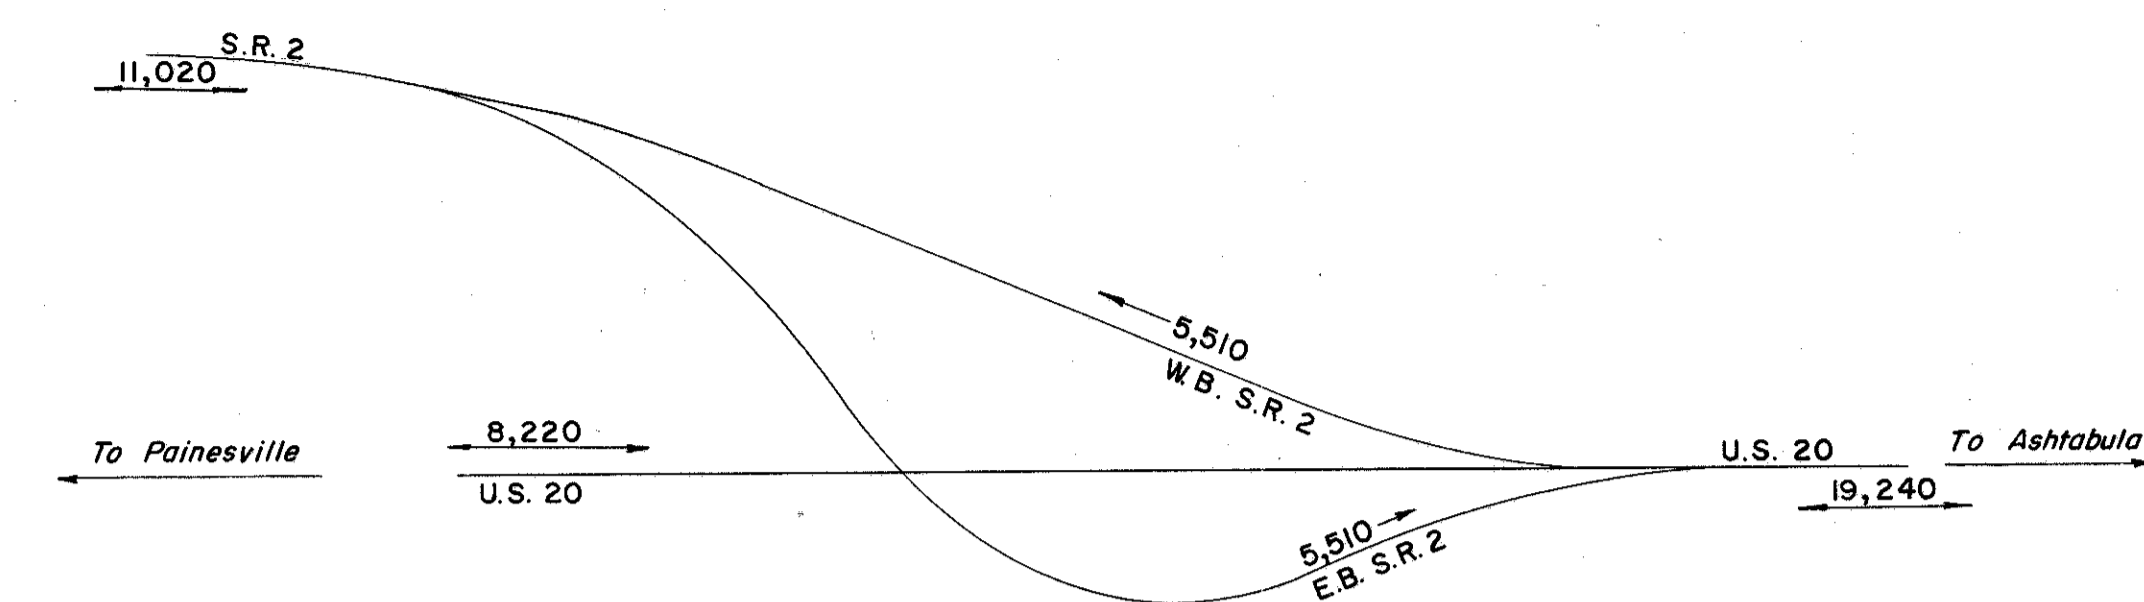


MICROFILMED
MAR 2 9 1984

SCHEMATIC LAYOUT PLAN

FED. RD. DIVISION	STATE	PROJECT	3
2	OHIO	LAKE COUNTY LAK-2-16.49	313

LAKE COUNTY
LAK-2-16.49

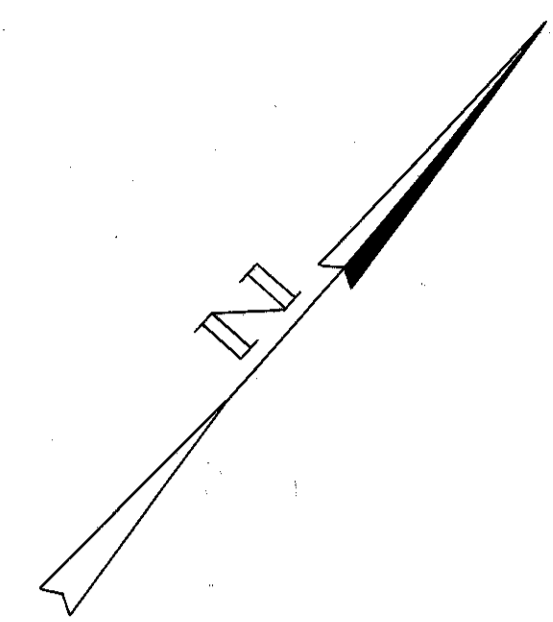

SCALE IN FEET
0 100 200 300 400 500

Rev. 10-20-64 C.E.H.