
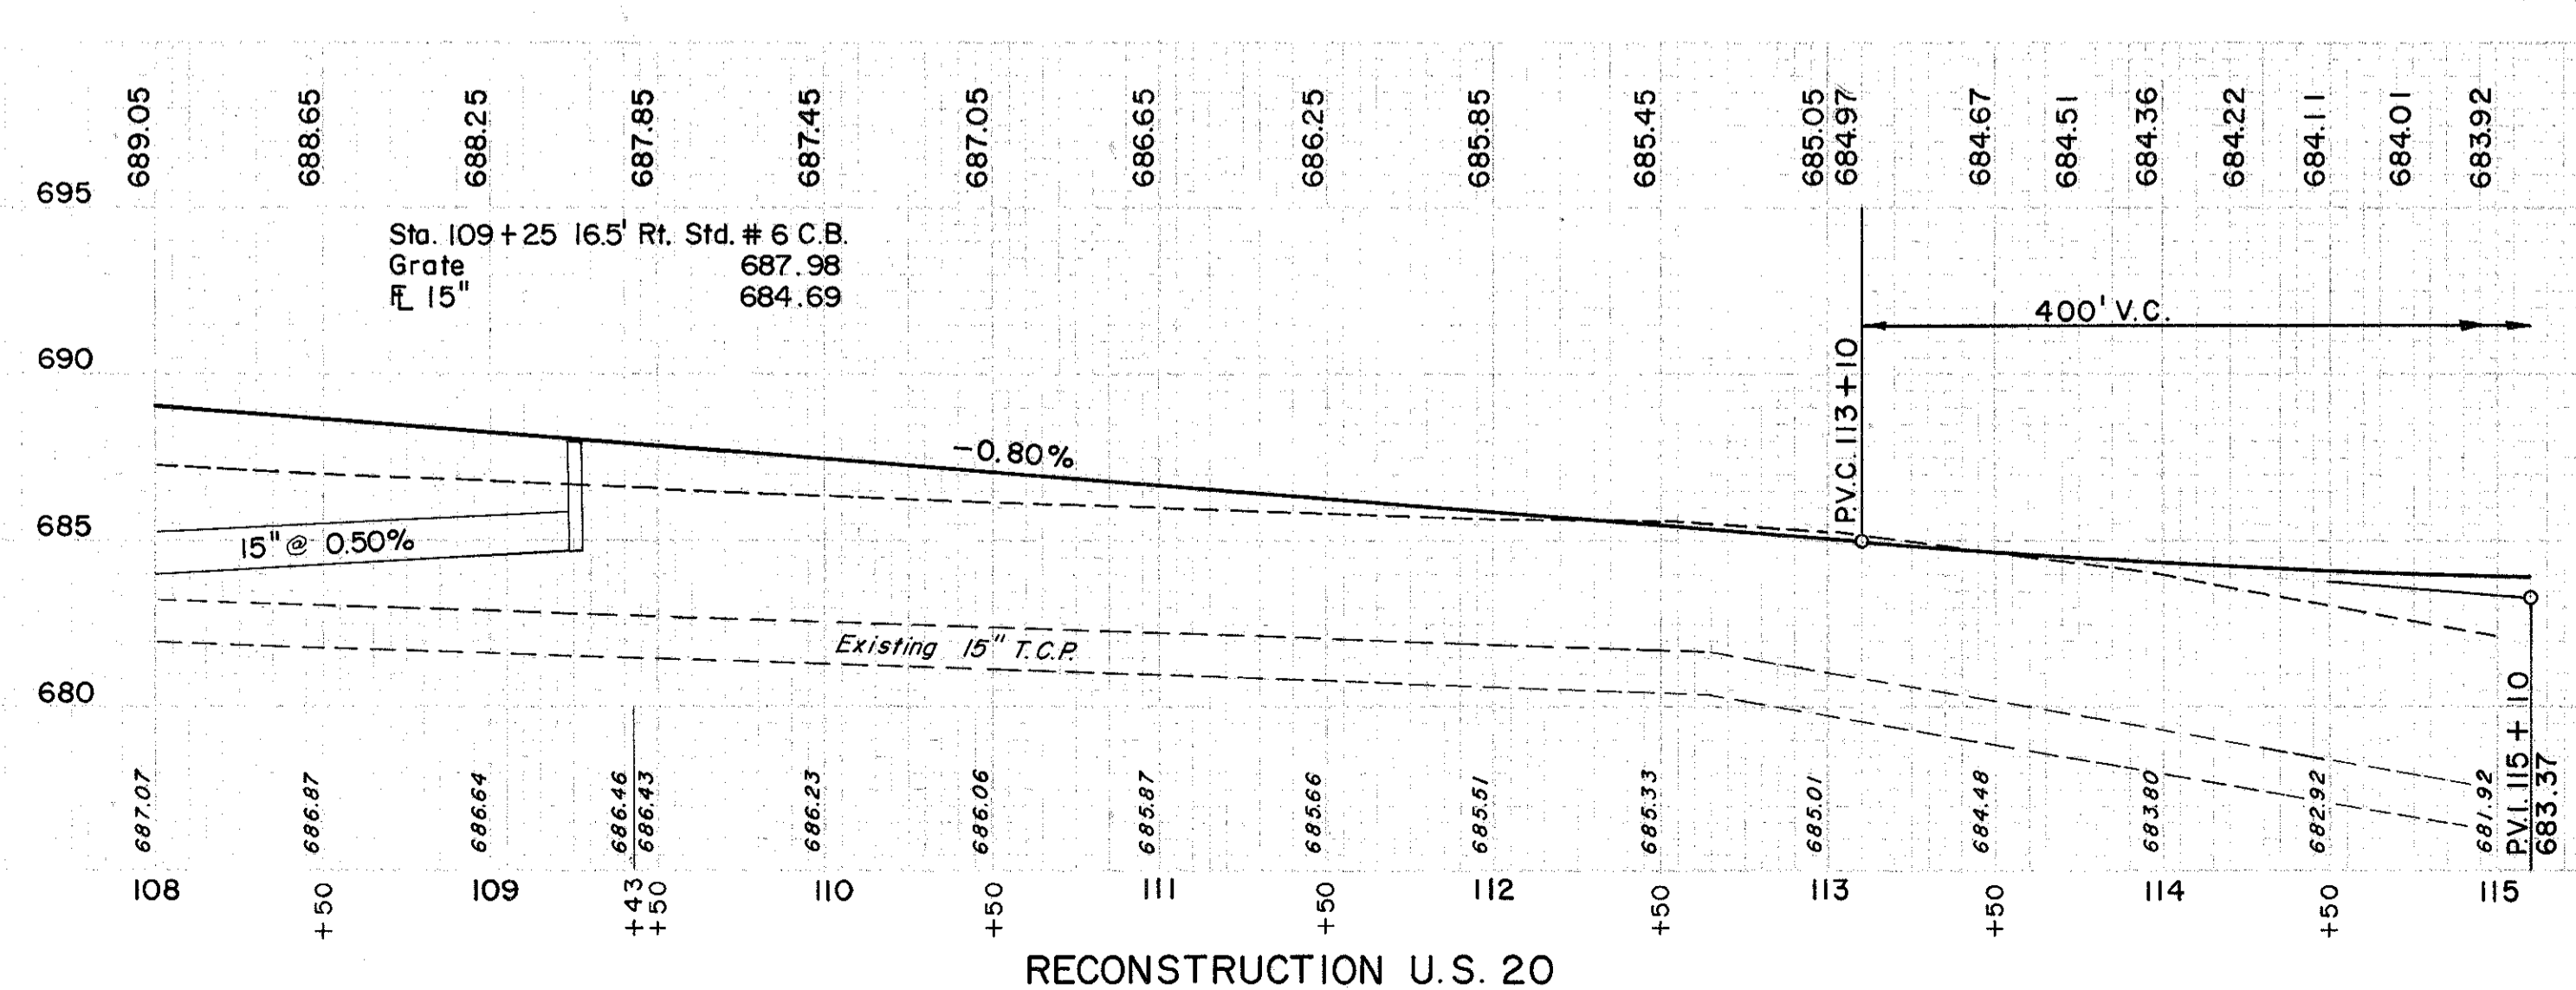
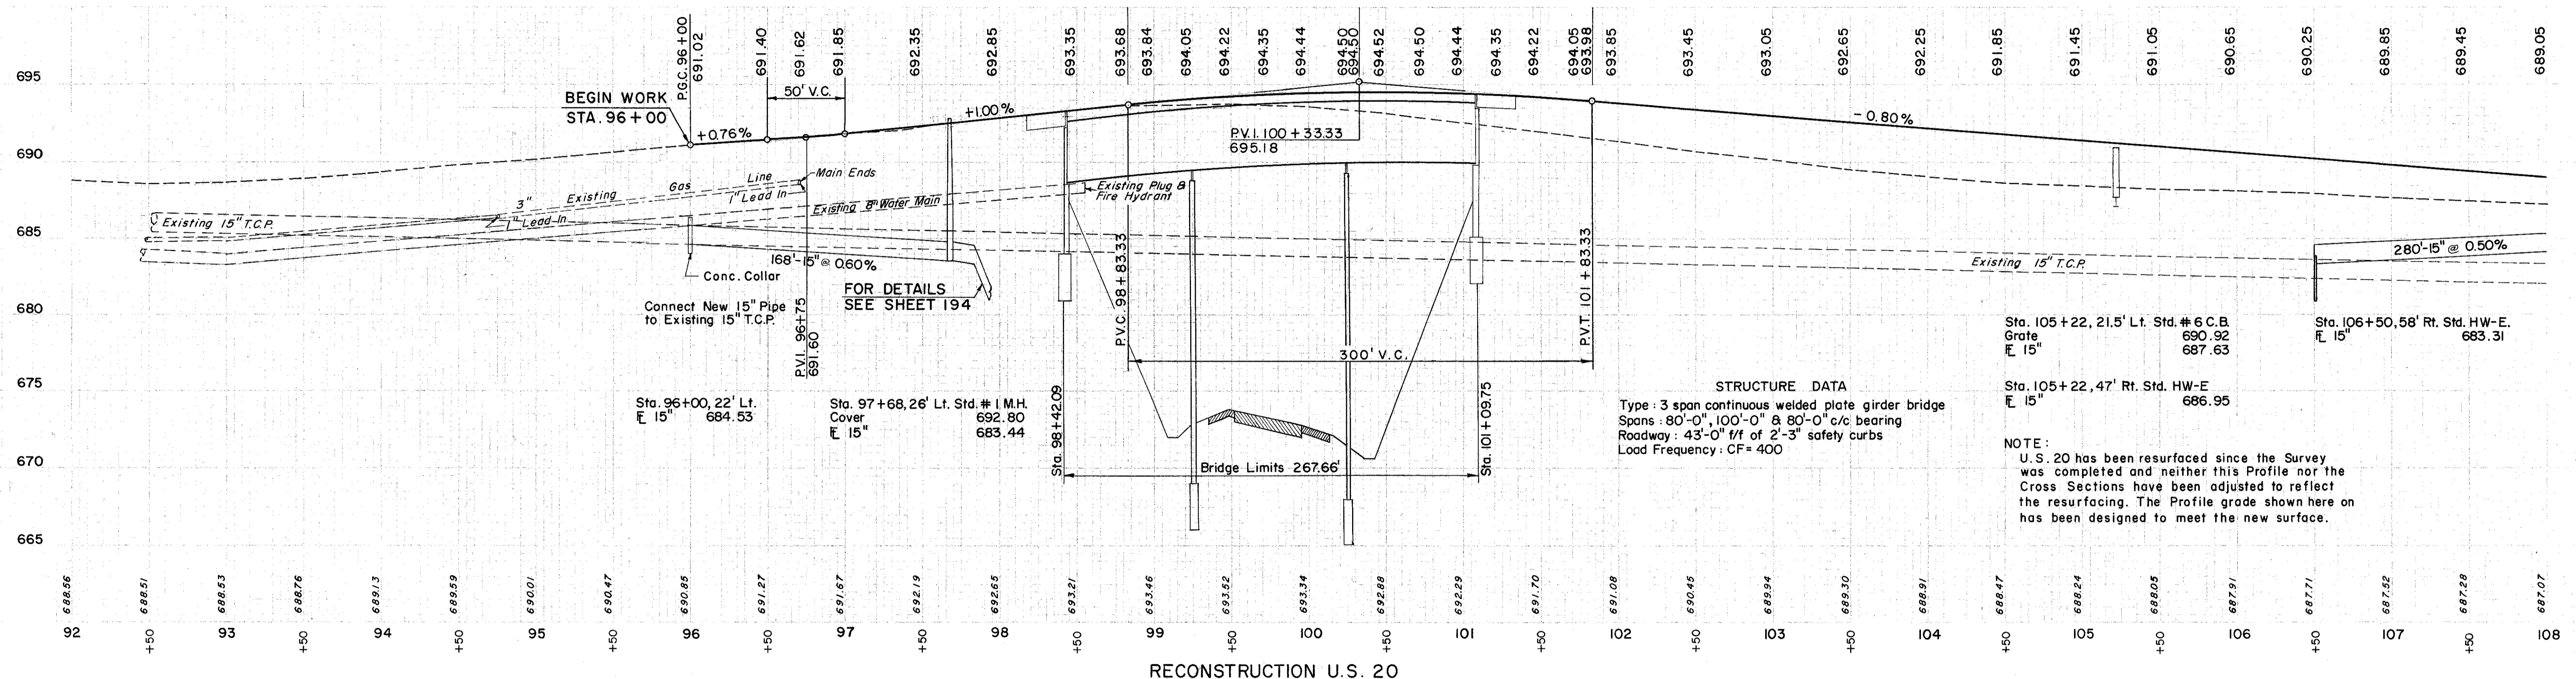


LAKE COUNTY
LAK-2-16.49

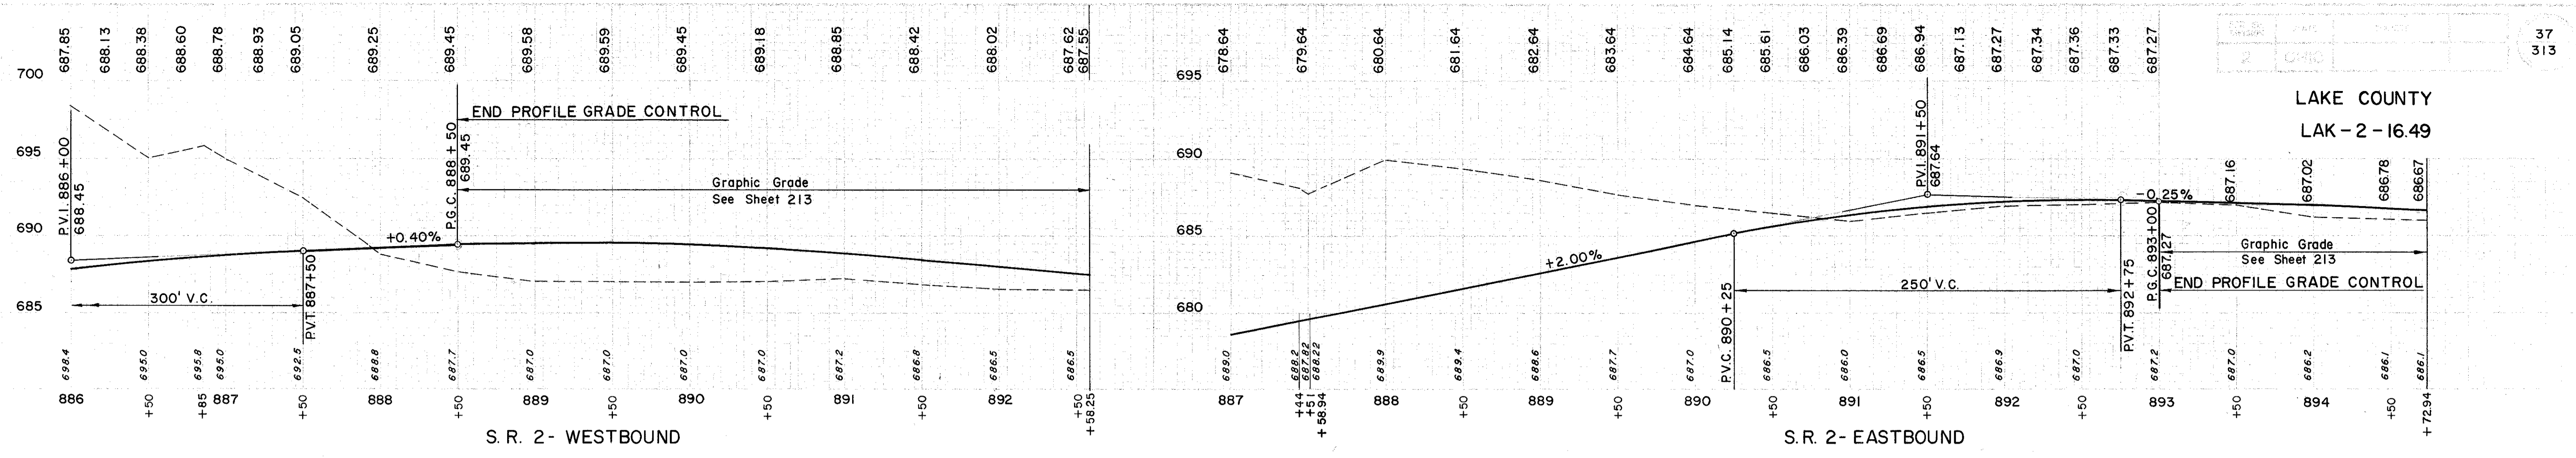

FOR CONTINUATION OF RECONSTRUCTION
 U.S. 20 PROFILE AND GRADE LINE
 SEE SHEET 38