


71-9 F-18

LAKE COUNTY
LAK-2-16.49

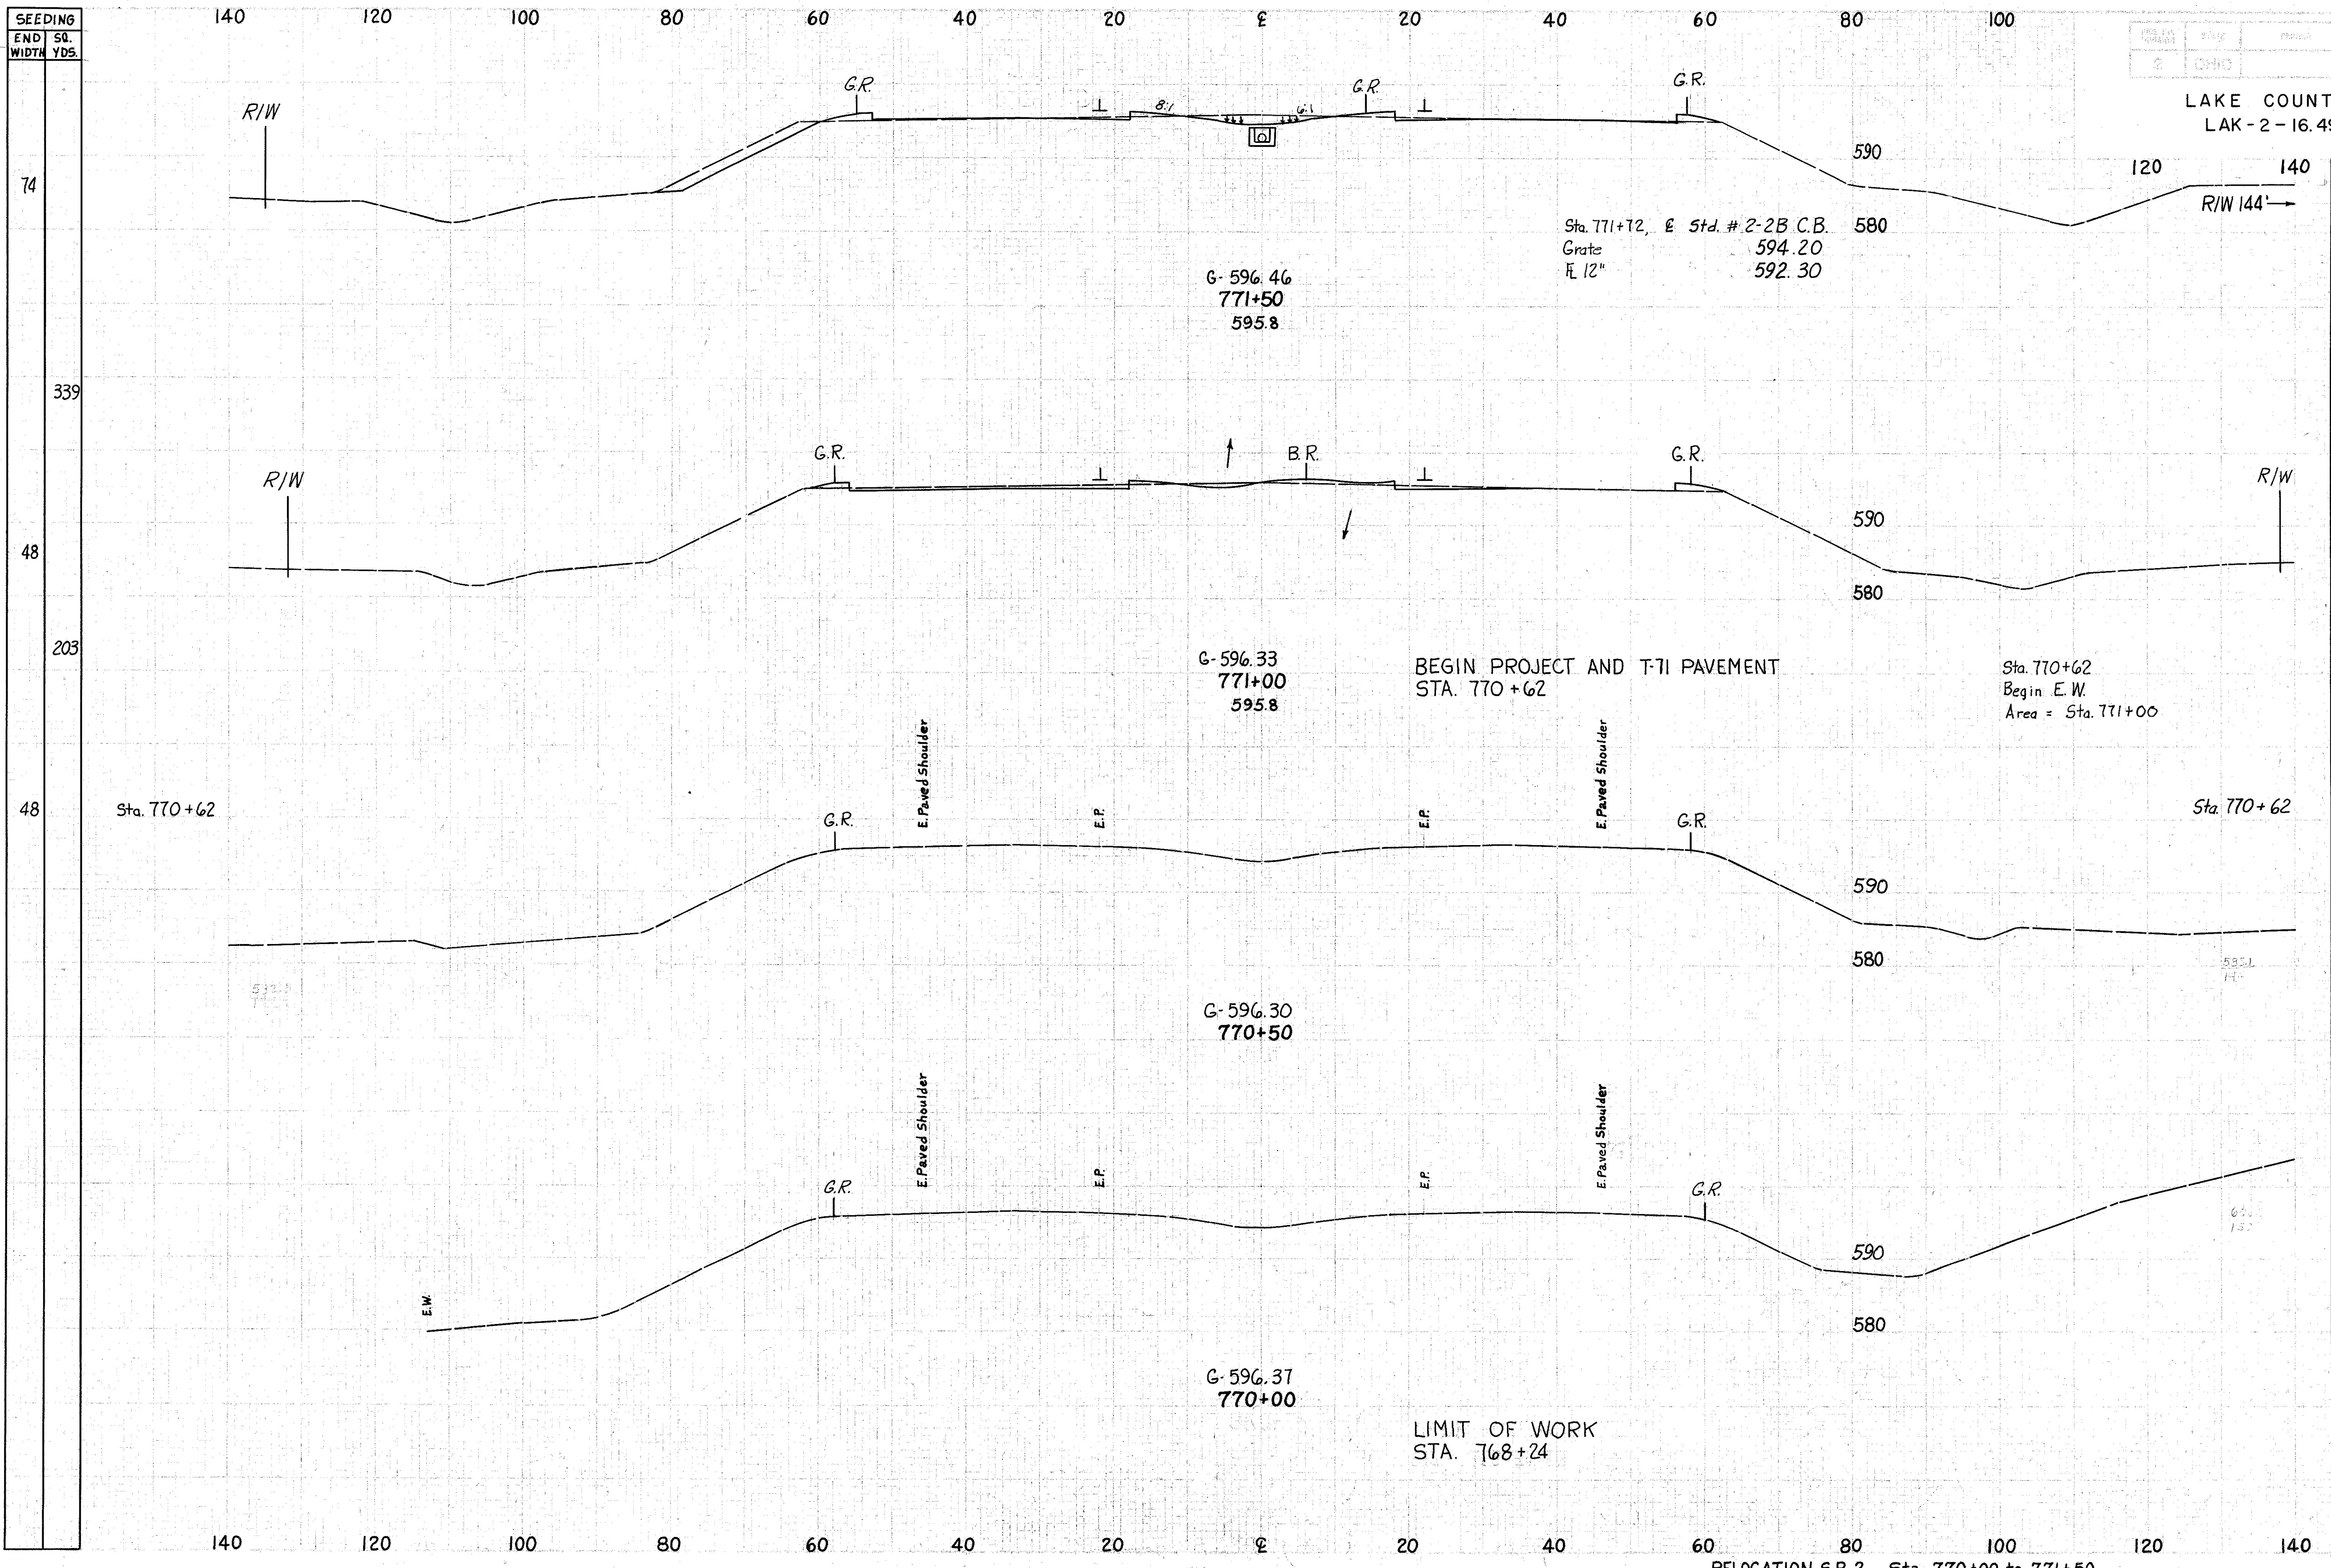

Sta. 771+12, E Std. # 2-2B C.B. 580
Grate 594.20
E 12" 592.30

G-596.46
771+50
595.8

G-596.33
771+00
595.8

G-596.30
770+50

G-596.37
770+00

BEGIN PROJECT AND T-71 PAVEMENT
STA. 770+62

Sta. 770+62
Begin E.W.
Area = Sta. 771+00

LIMIT OF WORK
STA. 768+24

END AREA		VOLUME	
CUT	FILL	CUT	FILL
49	17		
		72	23
		41	11
29	8		