


SEEDING
END SQ
WIDTH YDS.

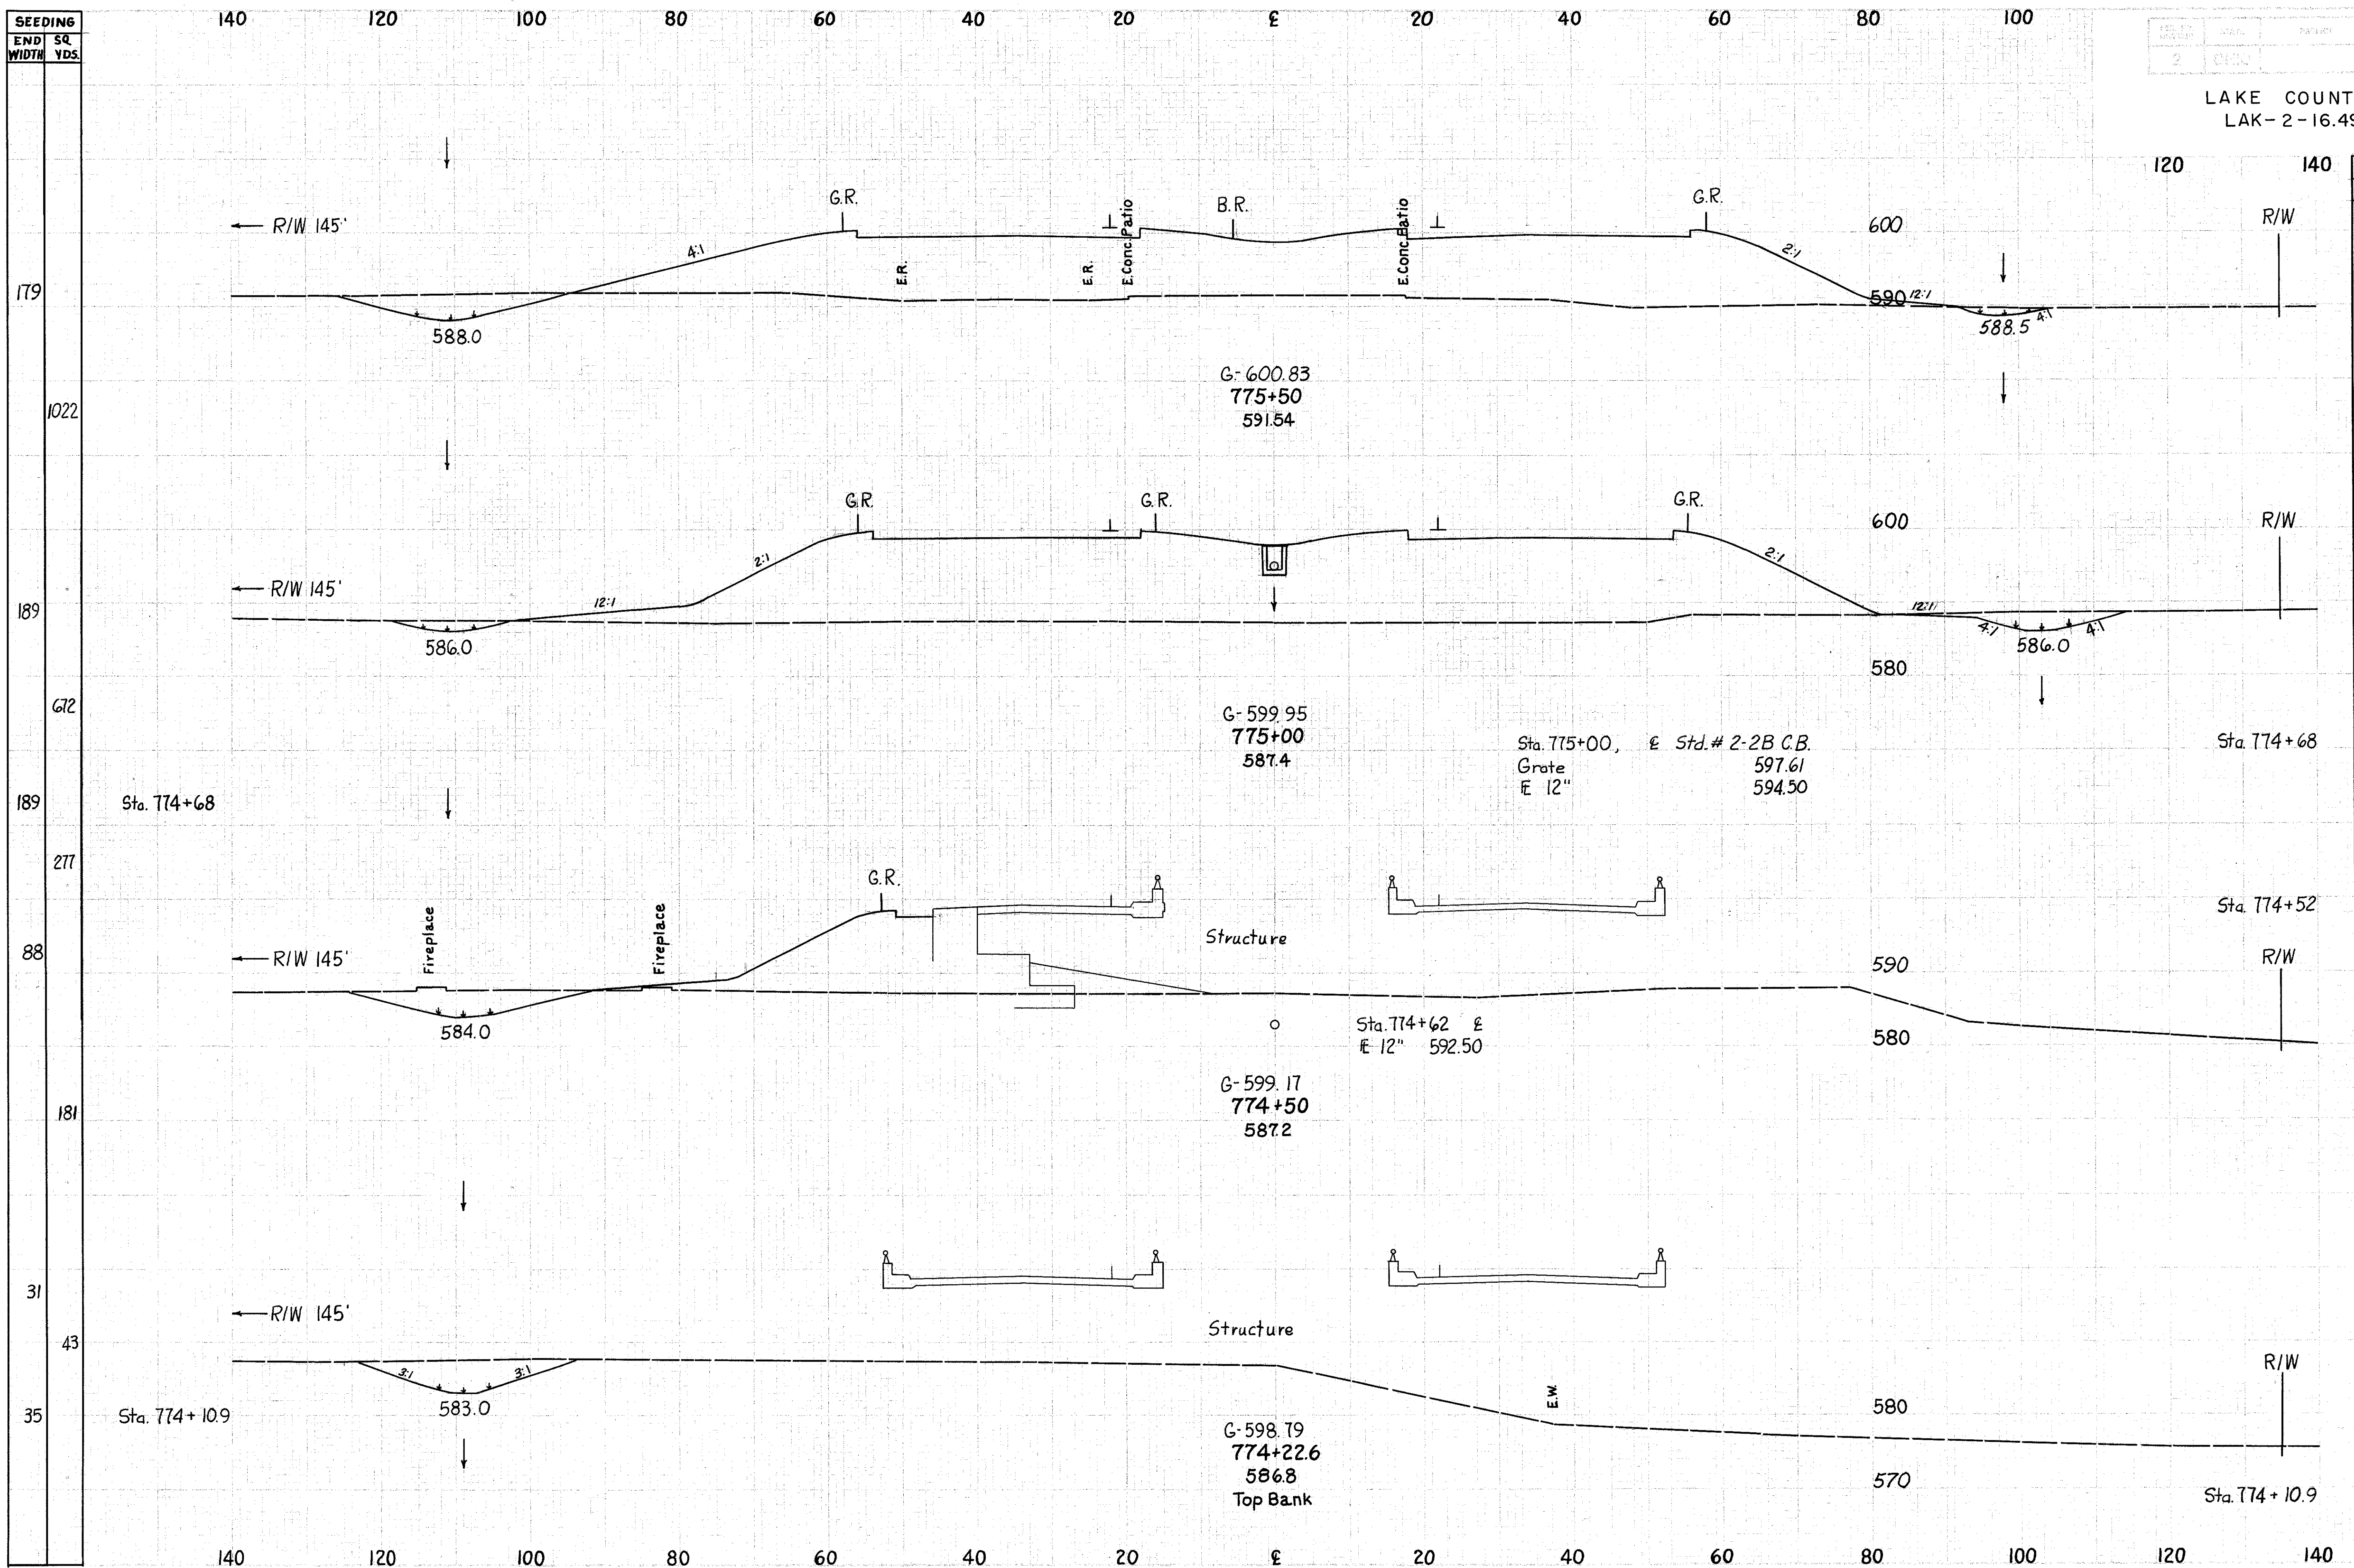

END AREA		VOLUME	
CUT	FILL	CUT	FILL
74	1279		
		118	2701
53	1638		
		1941	
		1638	
		115	485
		0	
71			
		75	
77			
		36	
90			

RELOCATION S.R.2 Sta. 774+22.6 to 775+50

1/20/49
2/19/49
3/10/49