


SEEDING  
END SQ.  
WIDTH YDS.

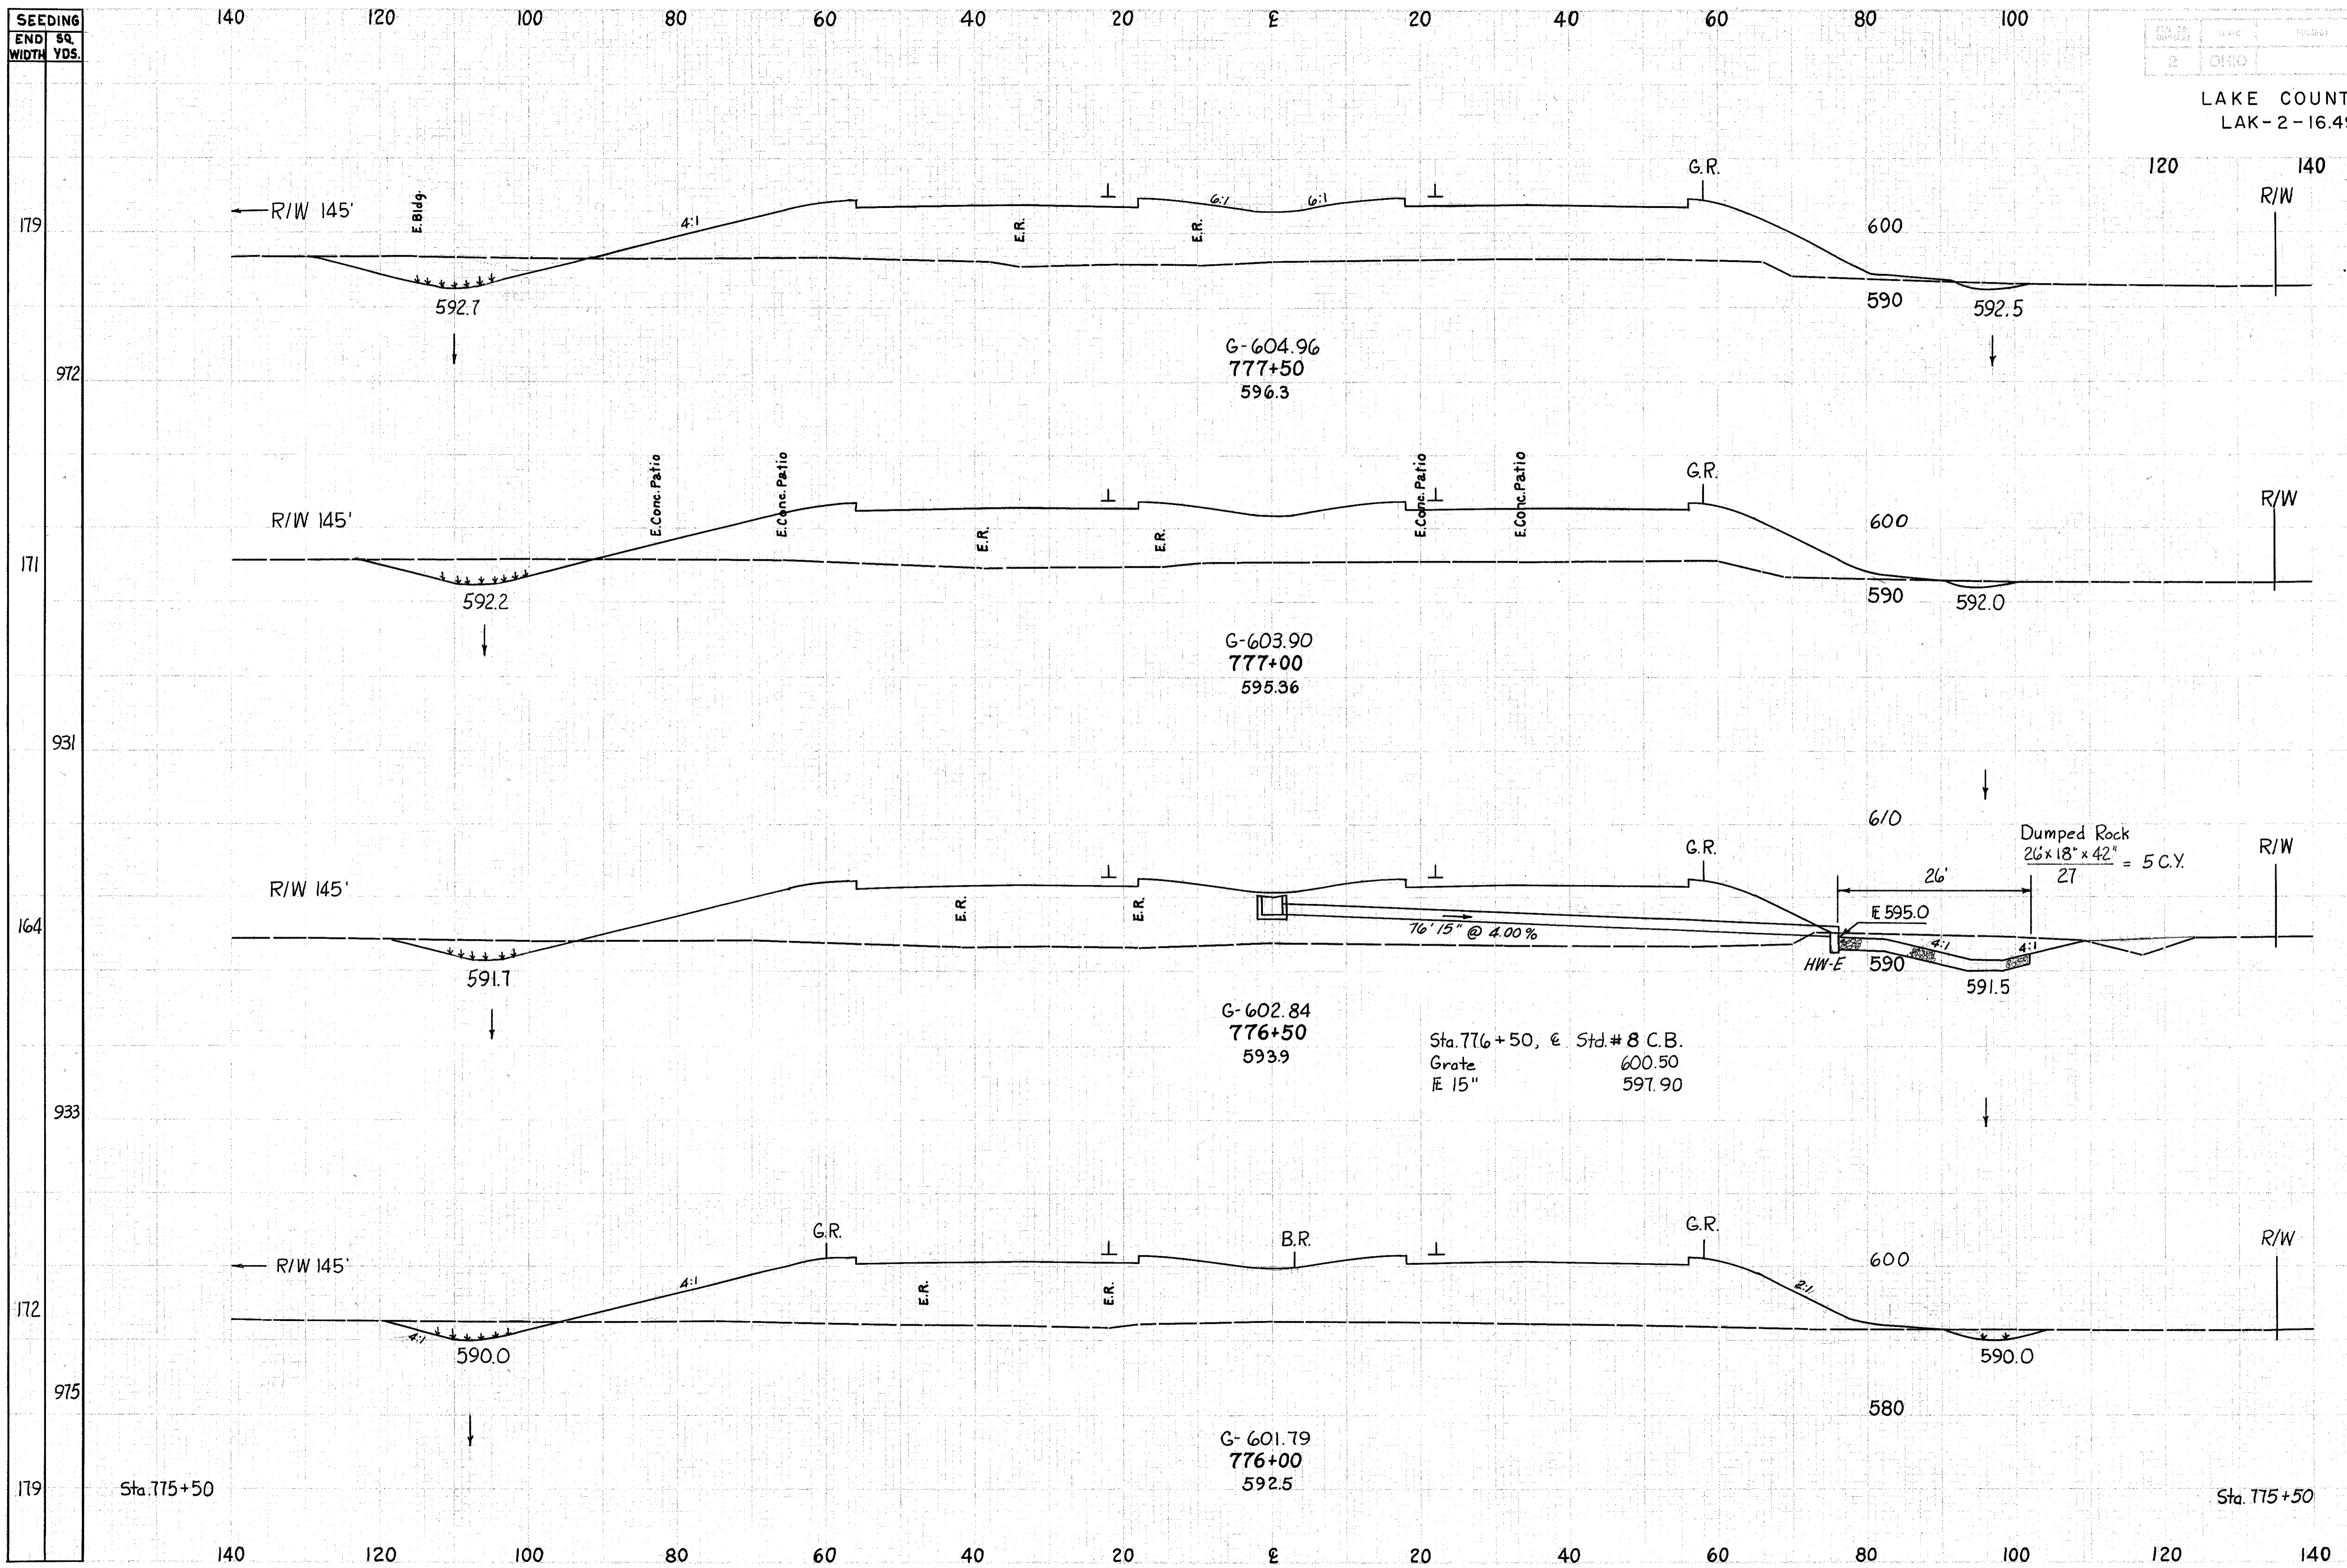

END STA.	END AREA		VOLUME	
	CUT	FILL	CUT	FILL
777+50	93	1126		
777+00	65	1128	146	2087
776+50	98	1196	151	2158
776+00	48	1277	135	2290
775+50	74	1279	113	2367

G-604.96  
777+50  
596.3

G-603.90  
777+00  
595.36

G-602.84  
776+50  
593.9

G-601.79  
776+00  
592.5

Sta. 776+50, @ Std. # 8 C.B.  
Grate 600.50  
E 15" 597.90

Dumped Rock  
26x18"x42" = 5 C.Y.