


LAKE COUNTY  
LAK-2-16.49

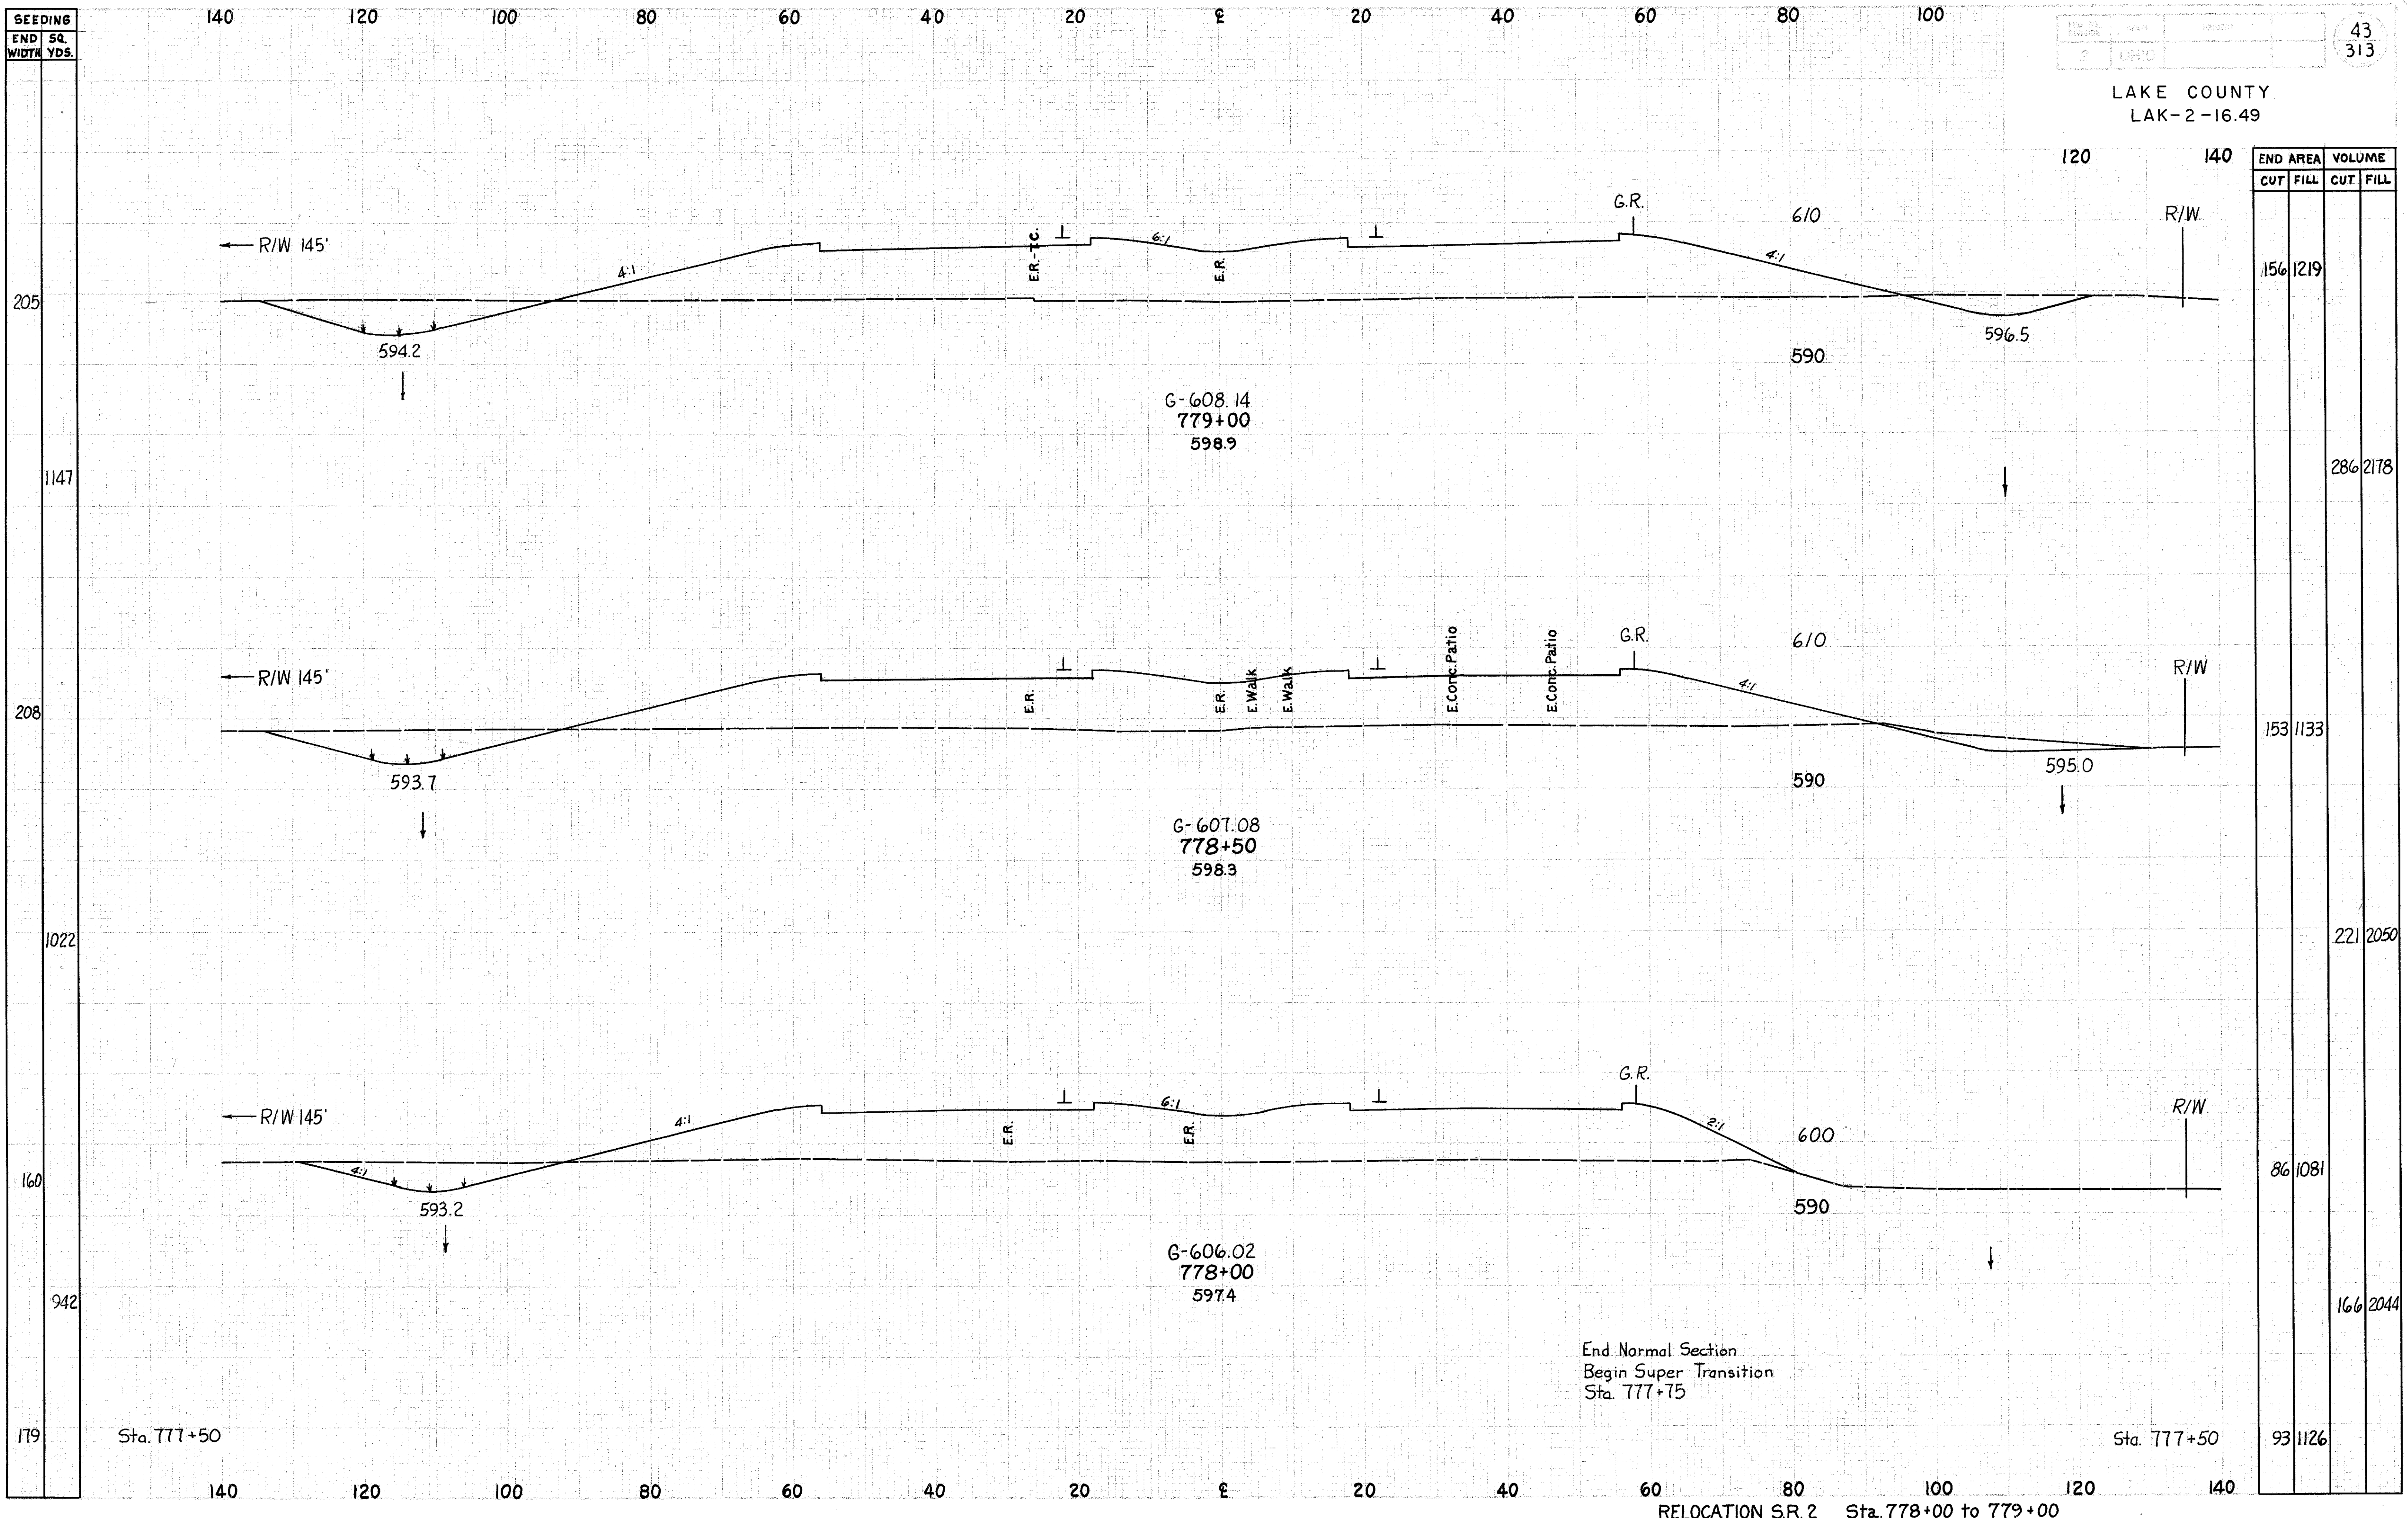

END AREA	VOLUME	
	CUT	FILL
156	1219	
153	1133	286
1022	221	2050
160	86	1081
942	166	2044
179	93	1126

End Normal Section  
Begin Super Transition  
Sta. 777+75