


SEEDING
END SR.
WIDTH YDS.

LAKE COUNTY
LAK-2-16.49

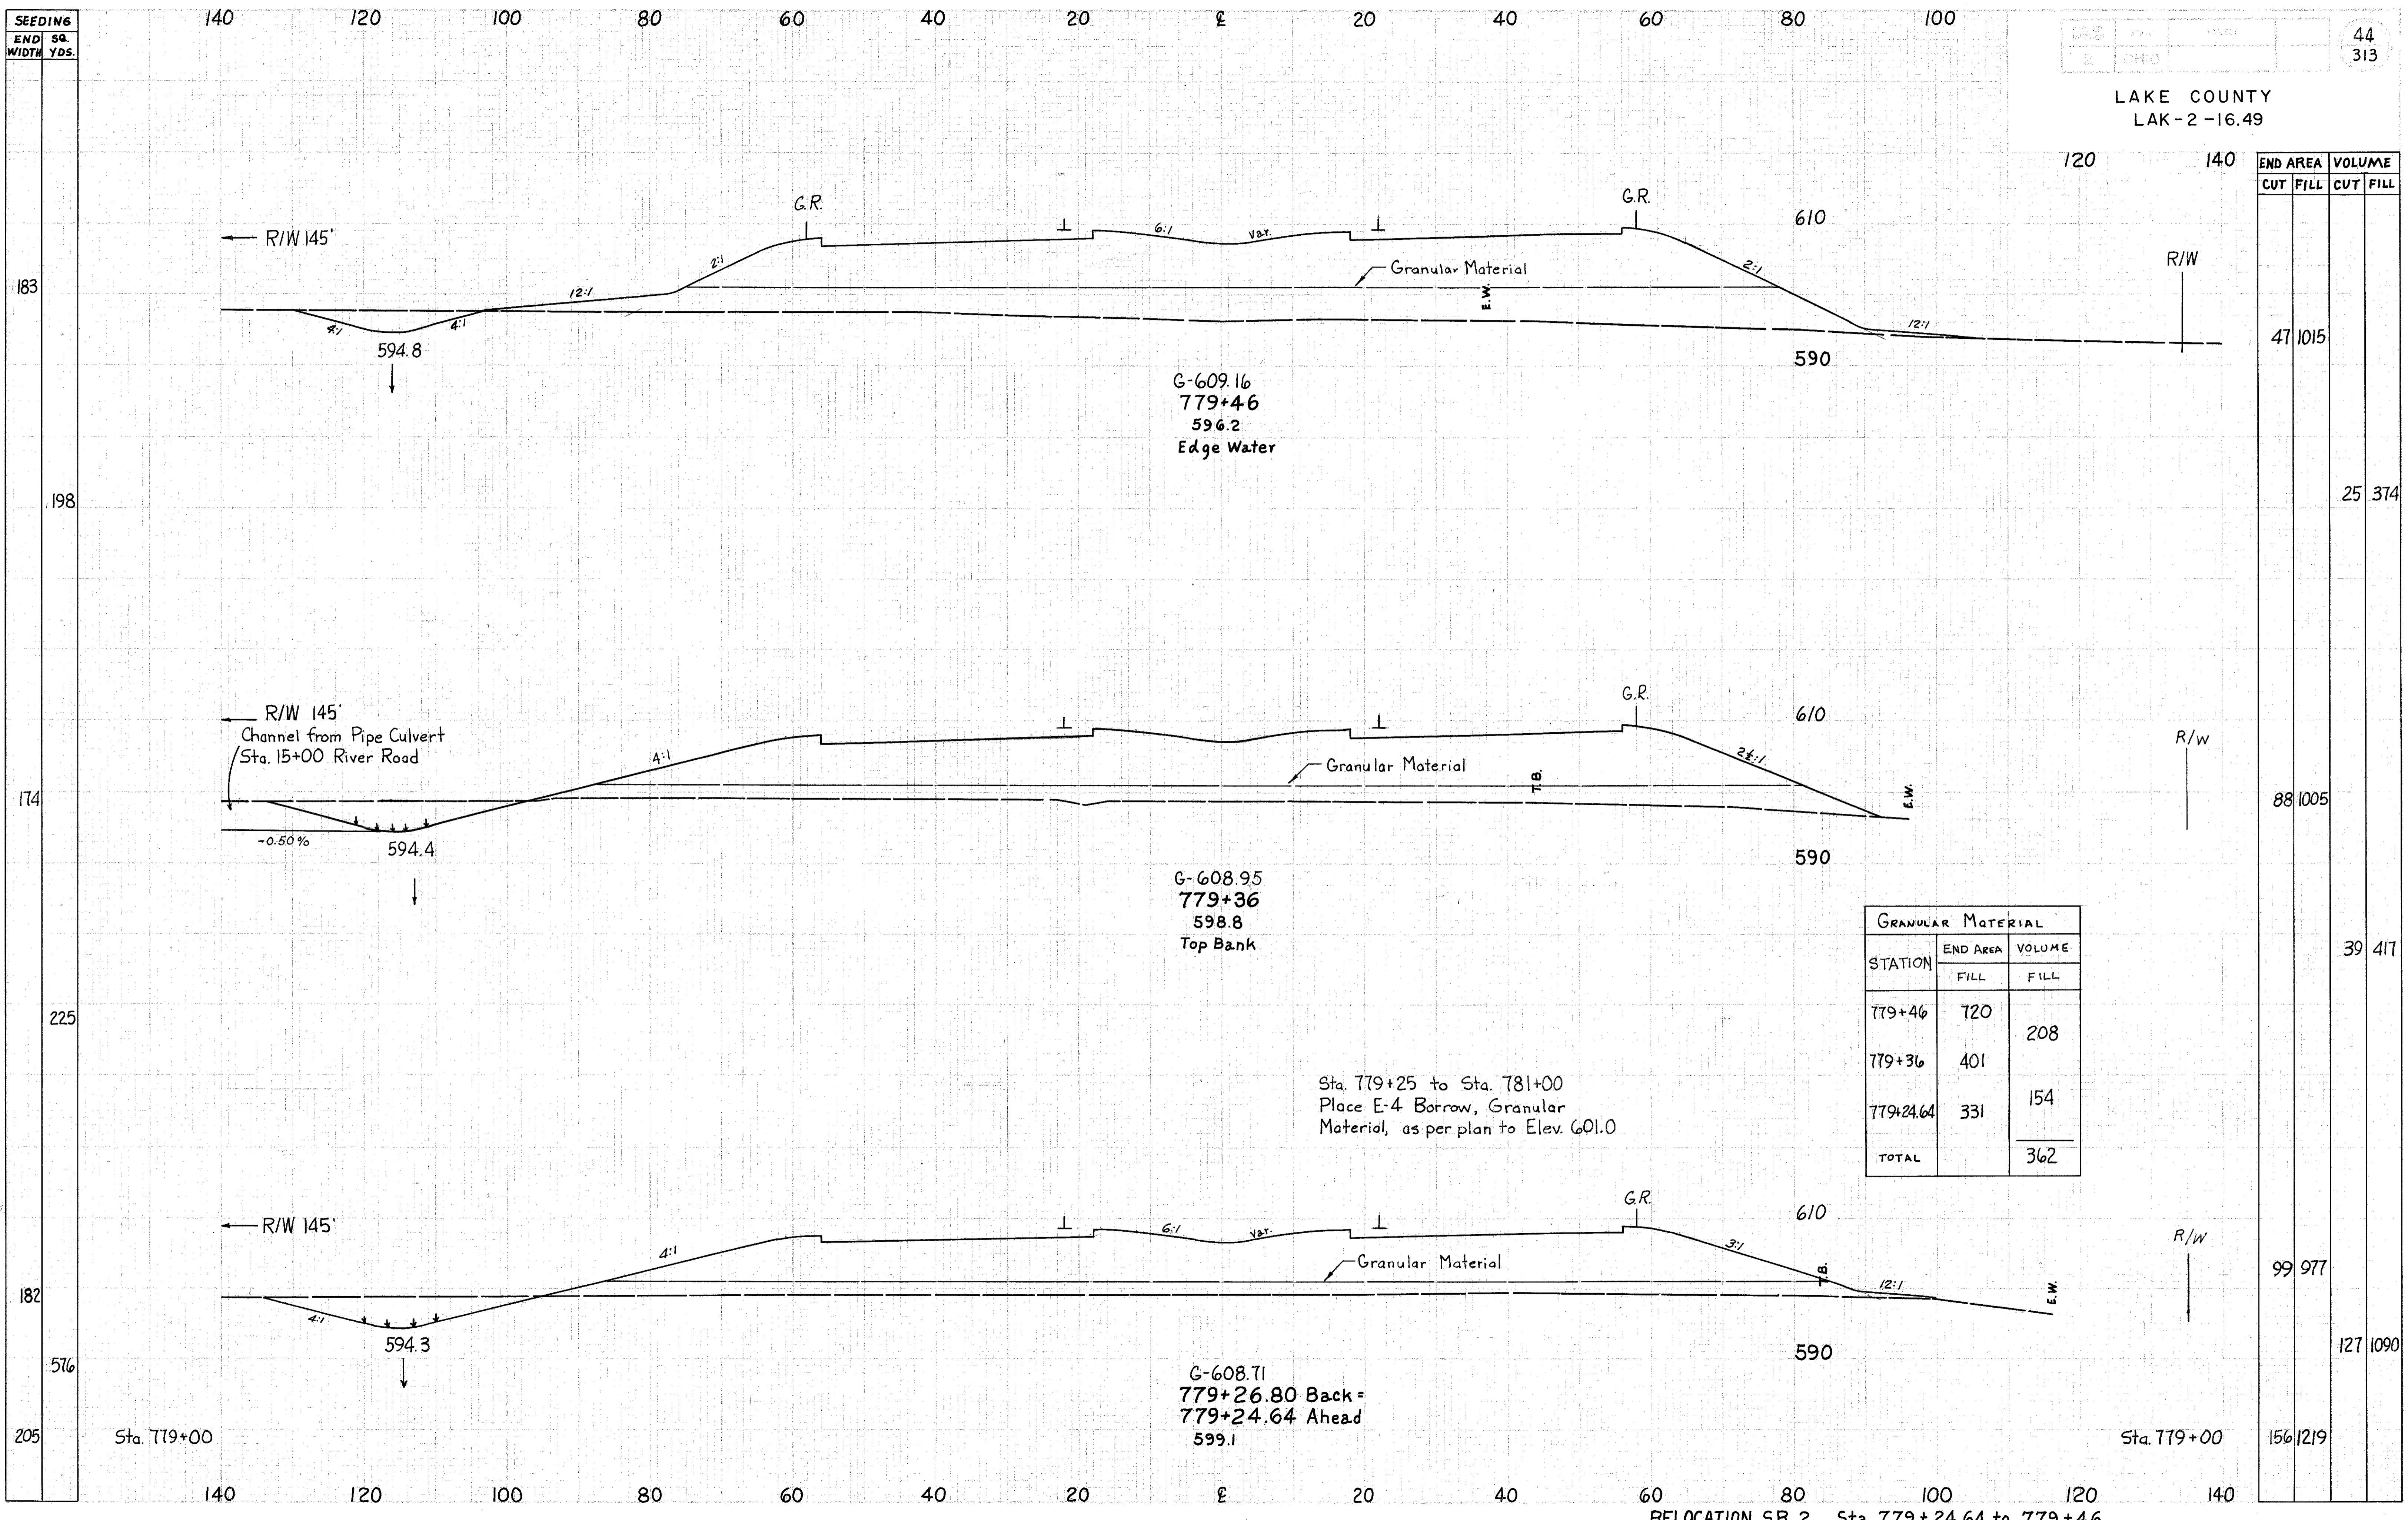

END AREA	VOLUME	
	CUT	FILL
47	1015	
		25 374
88	1005	
		39 417
99	977	
		127 1090
156	1219	

GRANULAR MATERIAL		
STATION	END AREA	
	FILL	FILL
779+46	720	208
779+36	401	154
779+24.64	331	
TOTAL		362

Sta. 779+25 to Sta. 781+00
Place E-4 Borrow, Granular
Material, as per plan to Elev. 601.0