


SEEDING
END
WIDTH
YDS.

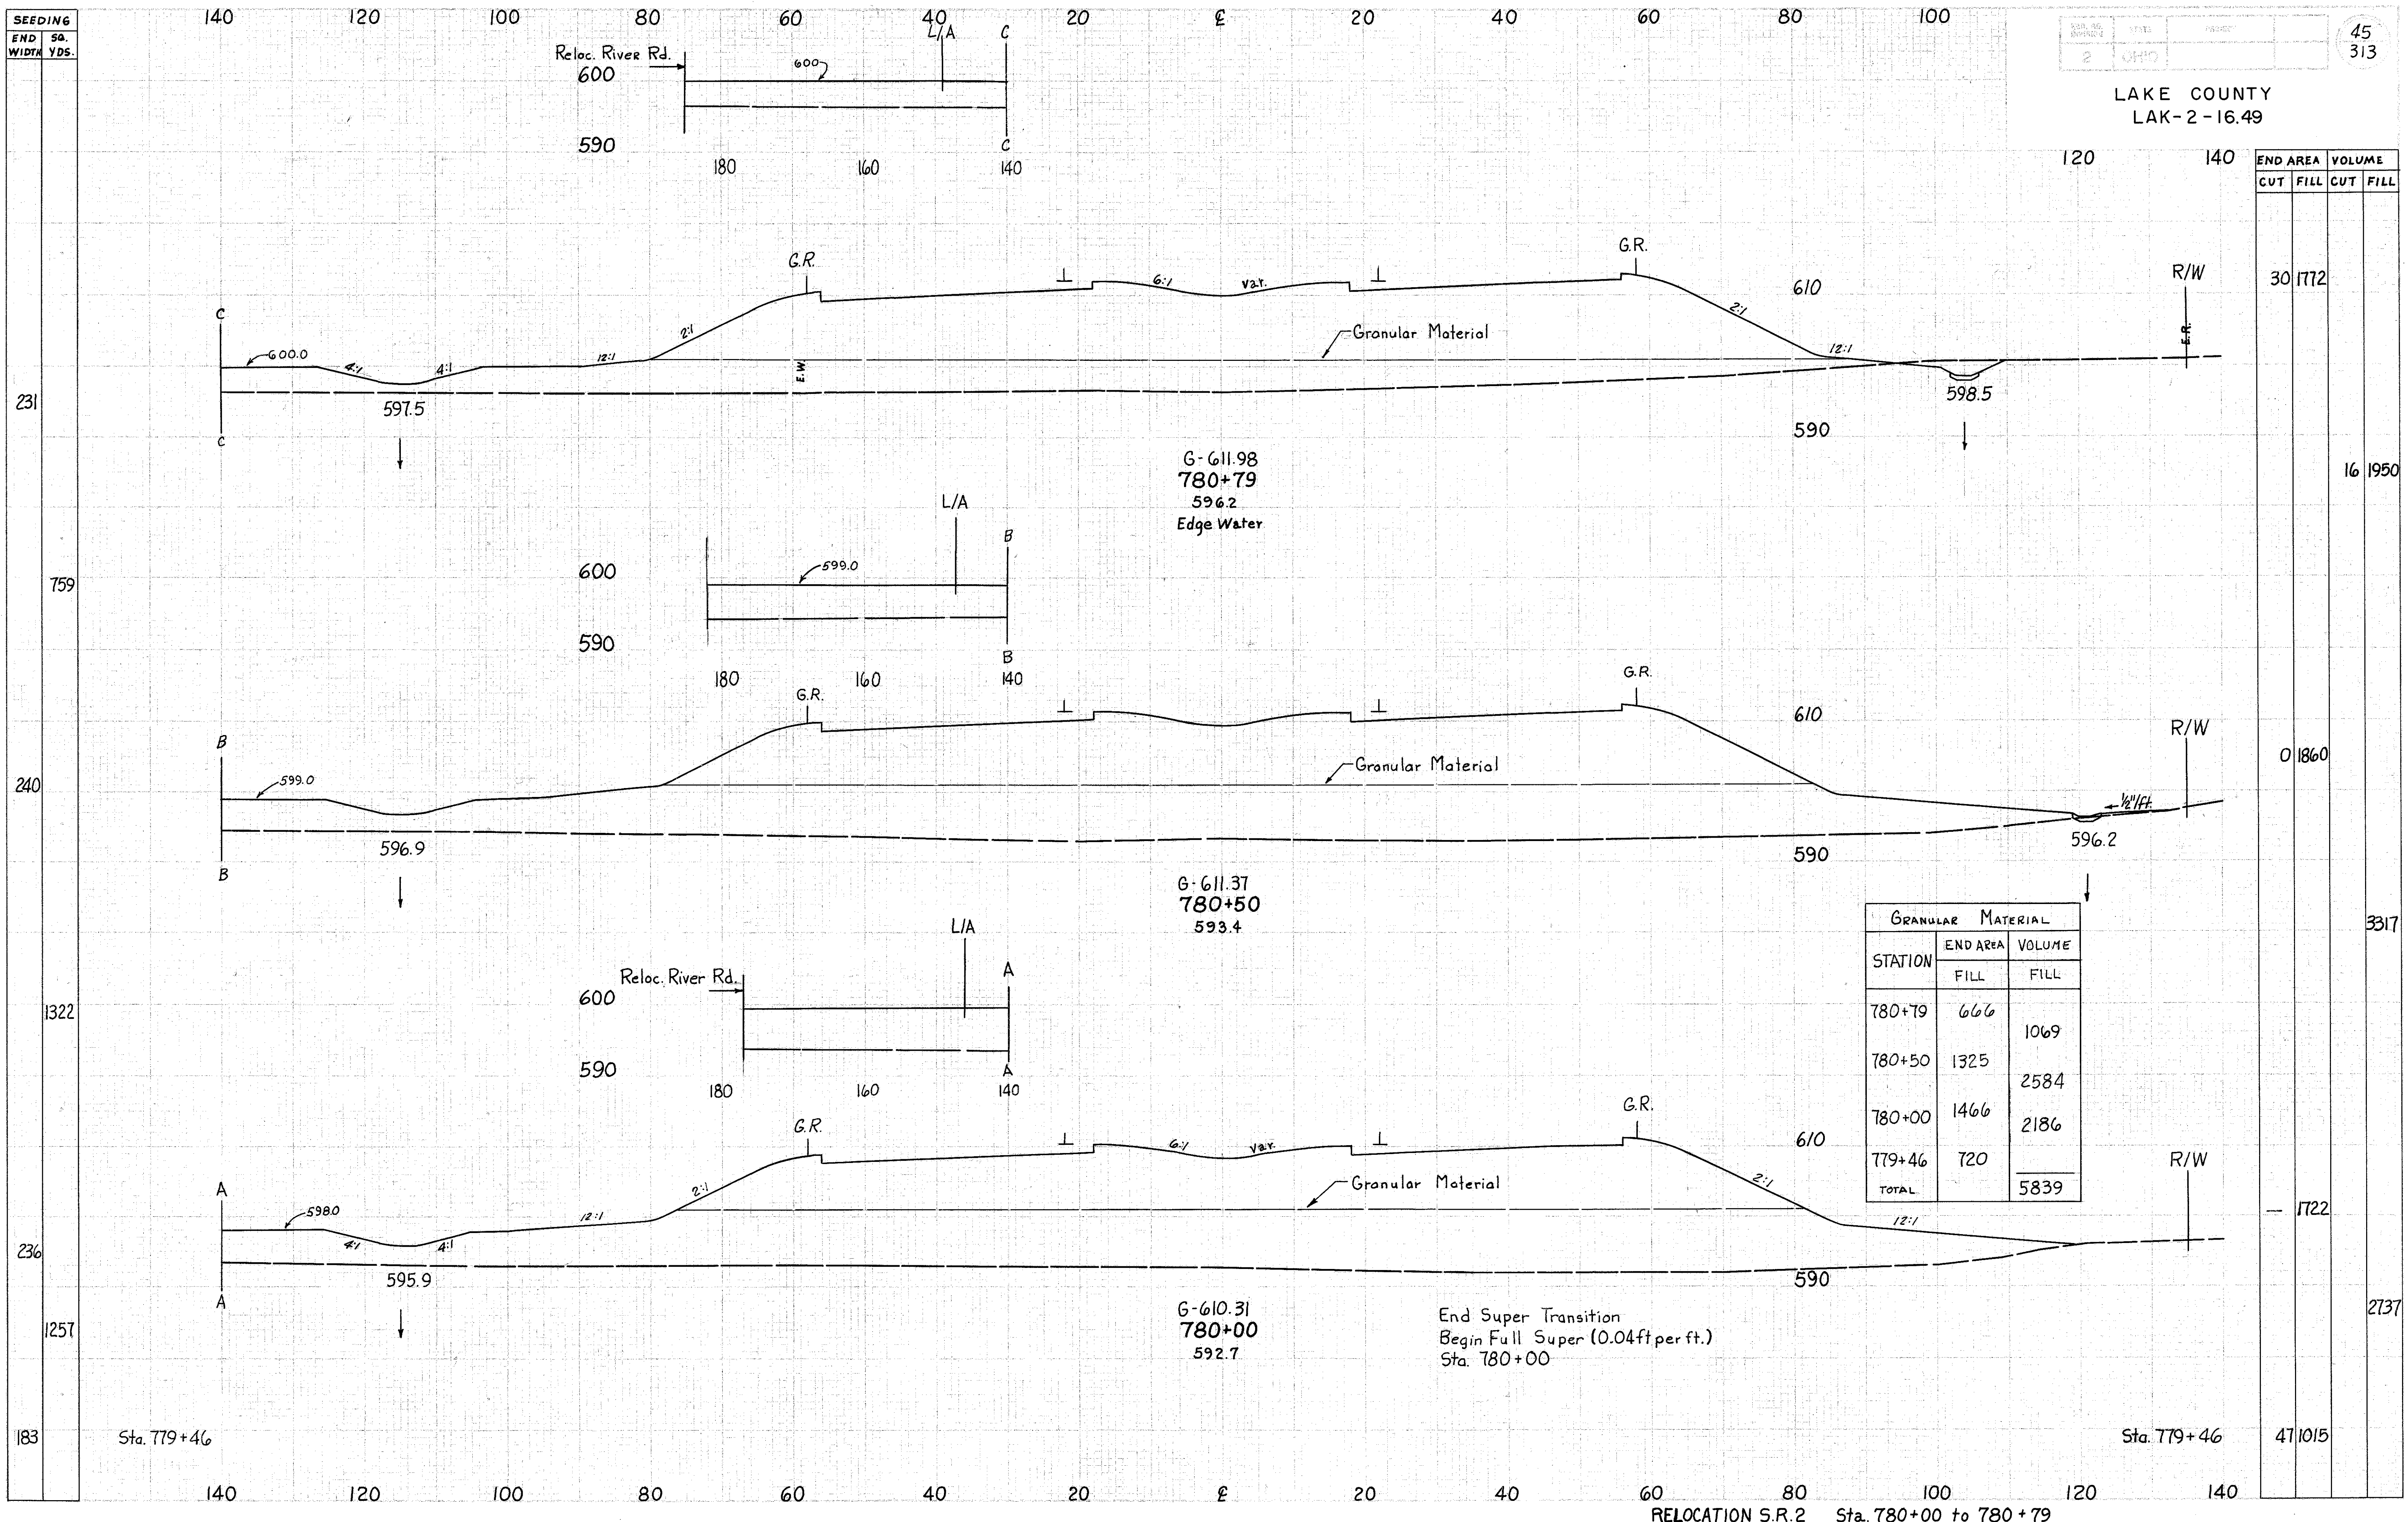

END AREA		VOLUME	
CUT	FILL	CUT	FILL

30	1772		
		16	1950
0	1860		
			3317
	1722		
			2737
47	1015		

STATION	GRANULAR MATERIAL	
	END AREA	VOLUME
780+79	666	1069
780+50	1325	2584
780+00	1466	2186
779+46	720	
TOTAL		5839

140 120 100 80 60 40 20 E 20 40 60 80 100 120 140

Sta. 779+46

RELOCATION S.R.2 Sta. 780+00 to 780+79