


SEEDING  
END SQ.  
WIDTH YDS.

LAKE COUNTY  
LAK-2-16.49

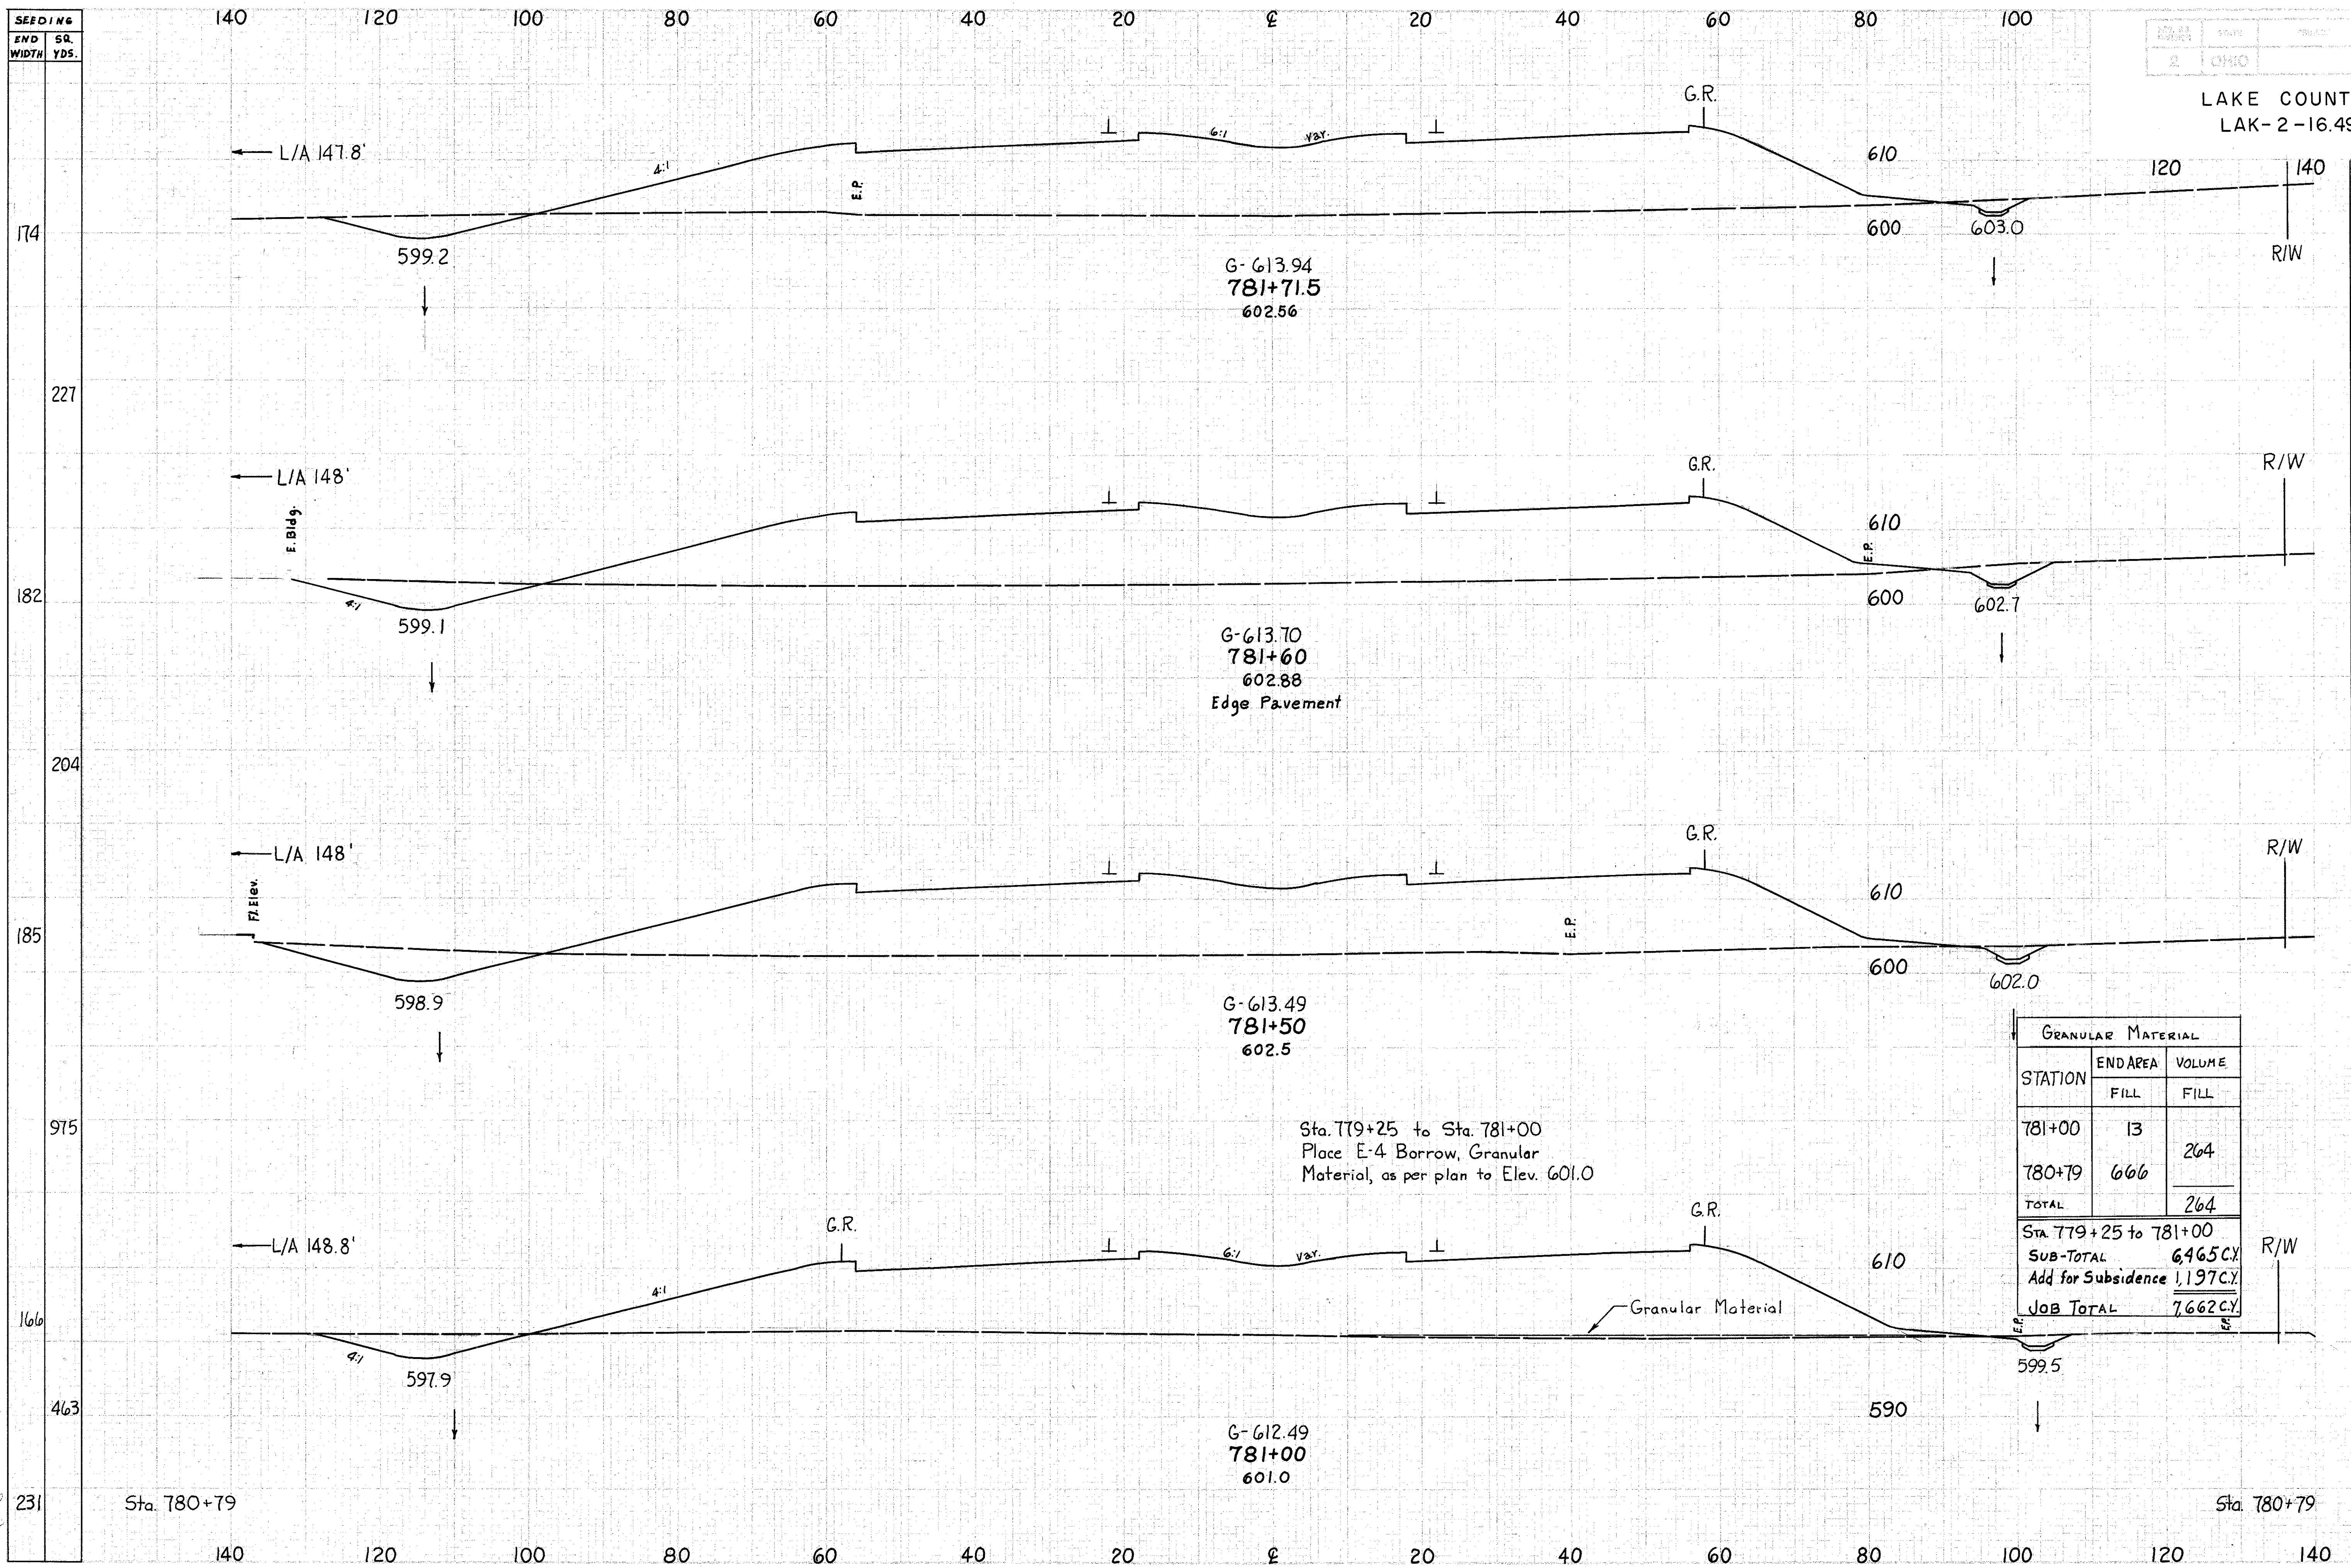

END STA.	END AREA		VOLUME	
	CUT	FILL	CUT	FILL
61	1482			
			33	626
94	1458			
			36	544
102	1477			
			151	2649
61	1384			
			35	1227
30	1772			

GRANULAR MATERIAL		
STATION	END AREA	
	FILL	FILL
781+00	13	264
780+79	666	
TOTAL		264
Sta. 779+25 to 781+00		
SUB-TOTAL		6465 CY
Add for Subsidence		1,197 CY
JOB TOTAL		7,662 CY