


SEEDING
END SO.
WIDTH YDS.

LAKE COUNTY
LAK-2-16.49

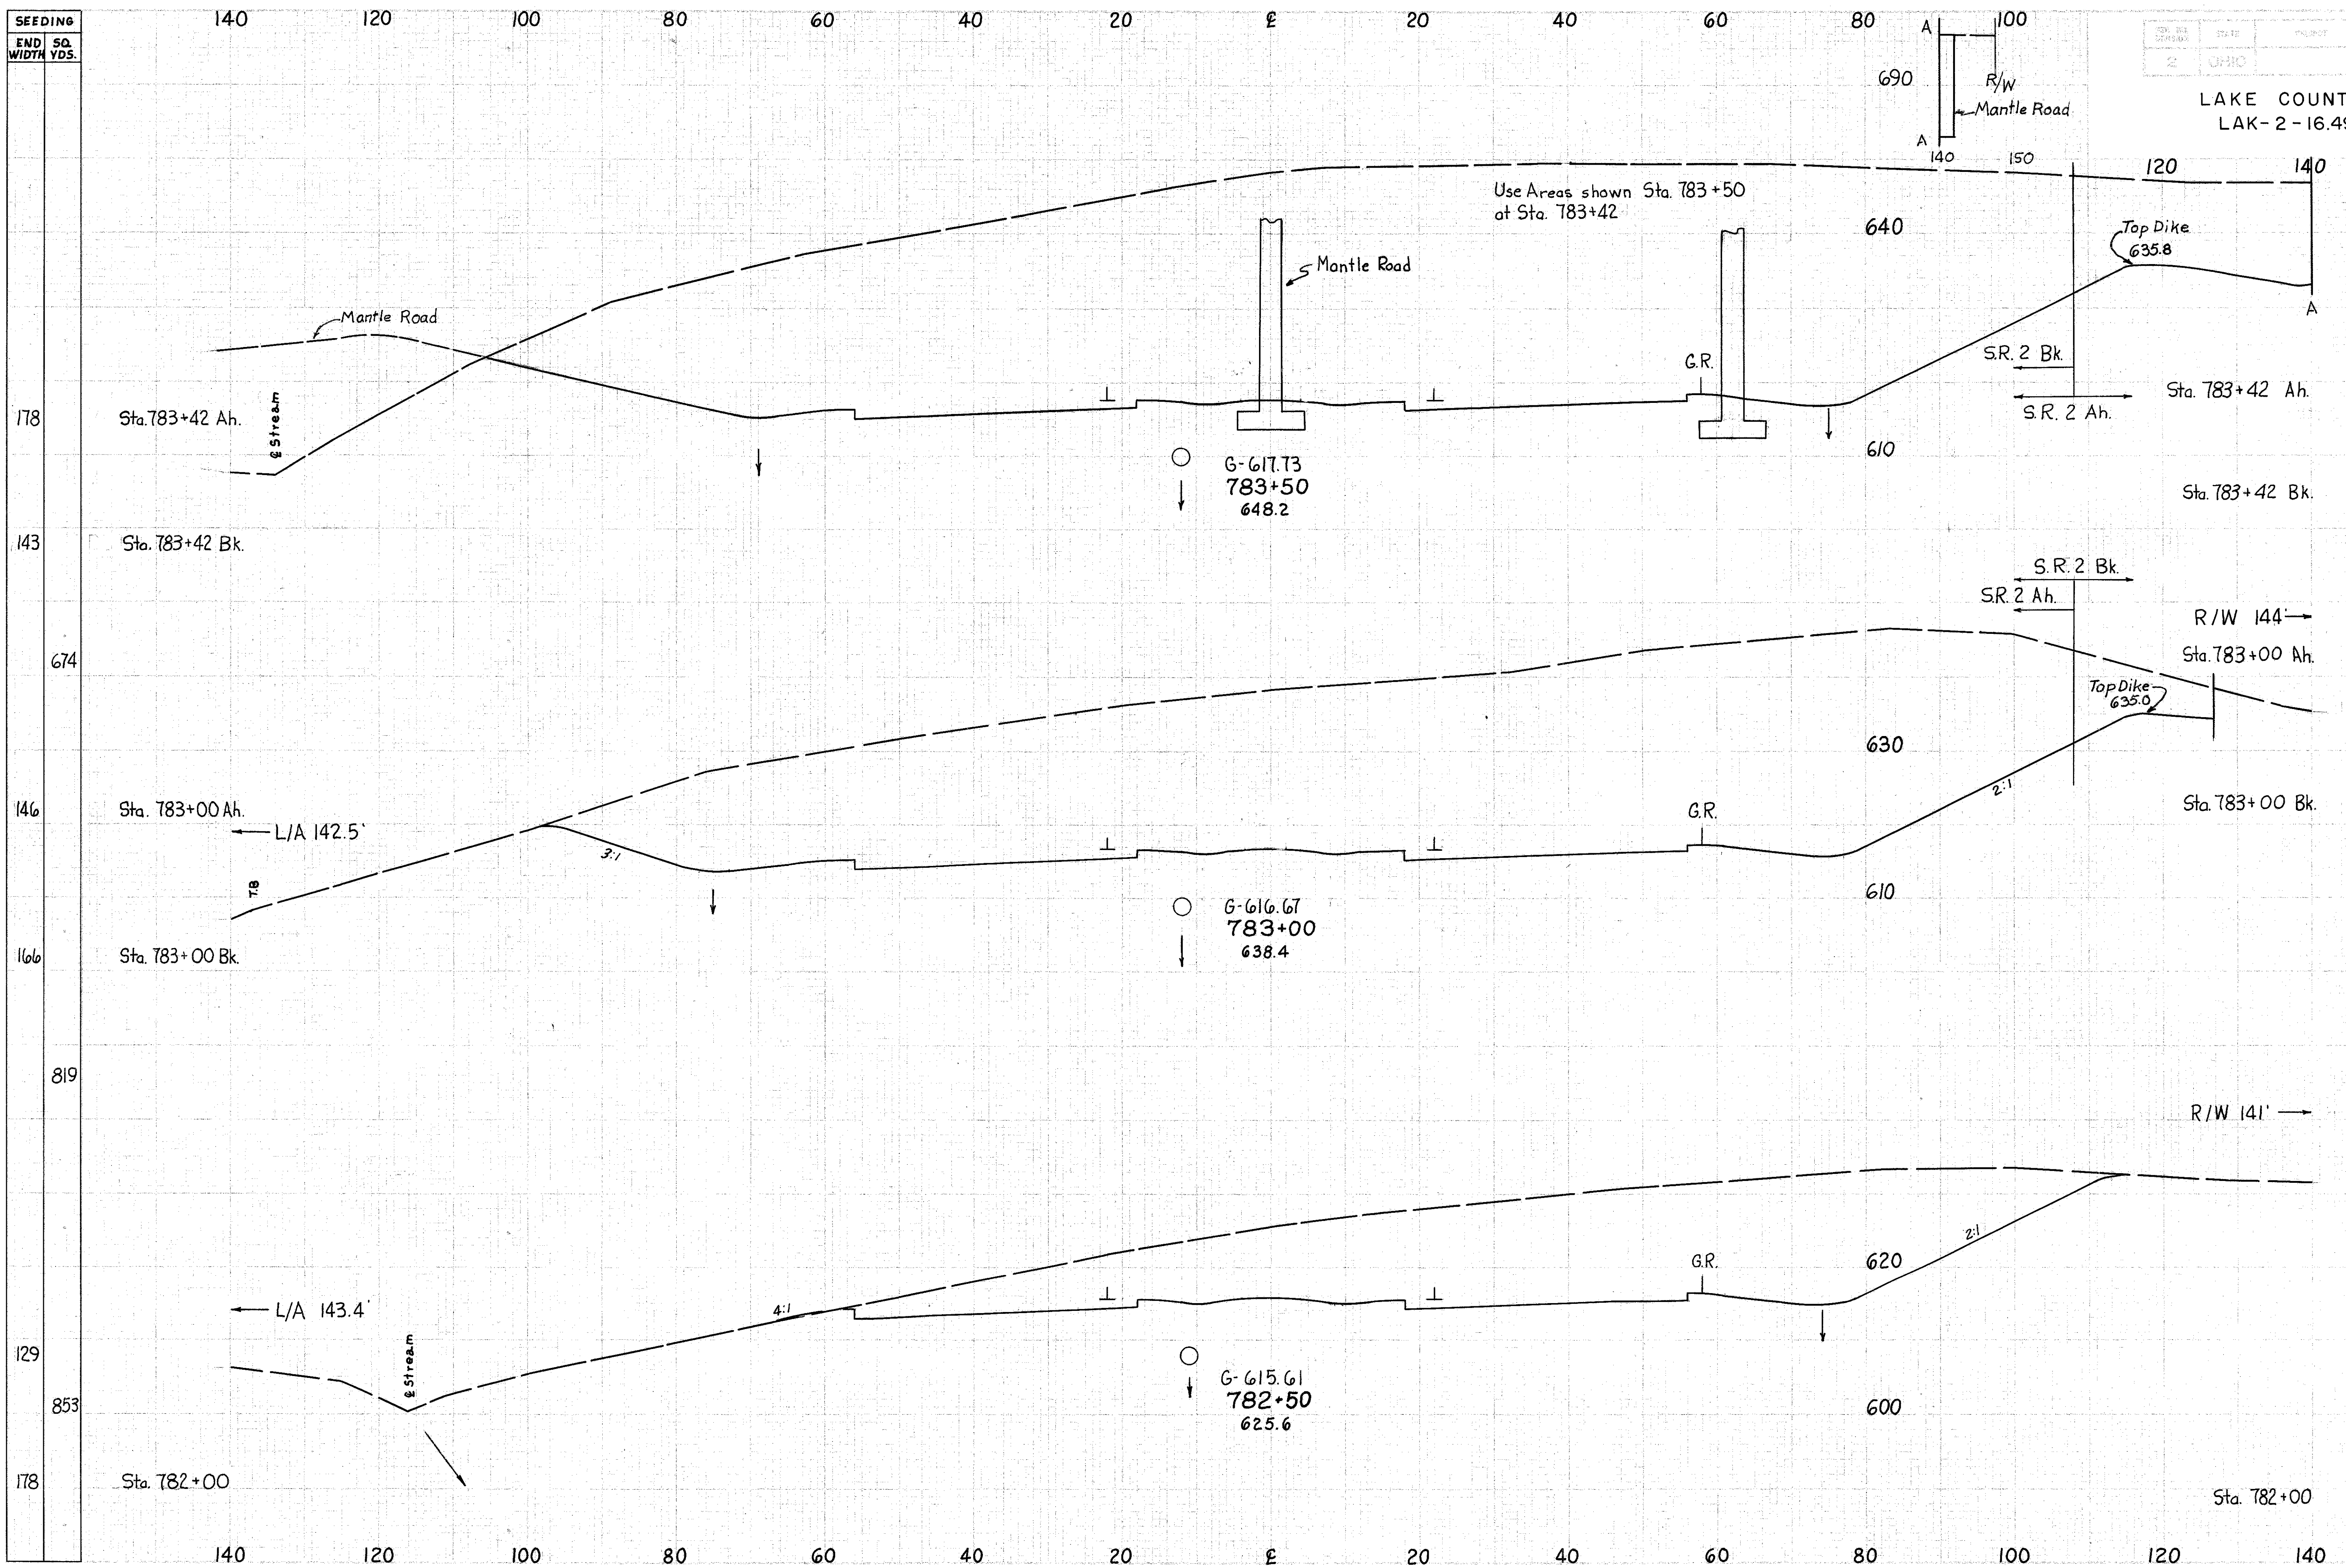

END AREA		VOLUME	
CUT	FILL	CUT	FILL
611			
	5677		
			7709
4235			
	4365		
			5710
1802			
			1763
			976
1021	053		

RELOCATION S.R. 2 Sta. 782+50 to 783+50