


SEEDING
END 50.
WIDTH YDS.

LAKE COUNTY
LAK-2 - 16.49

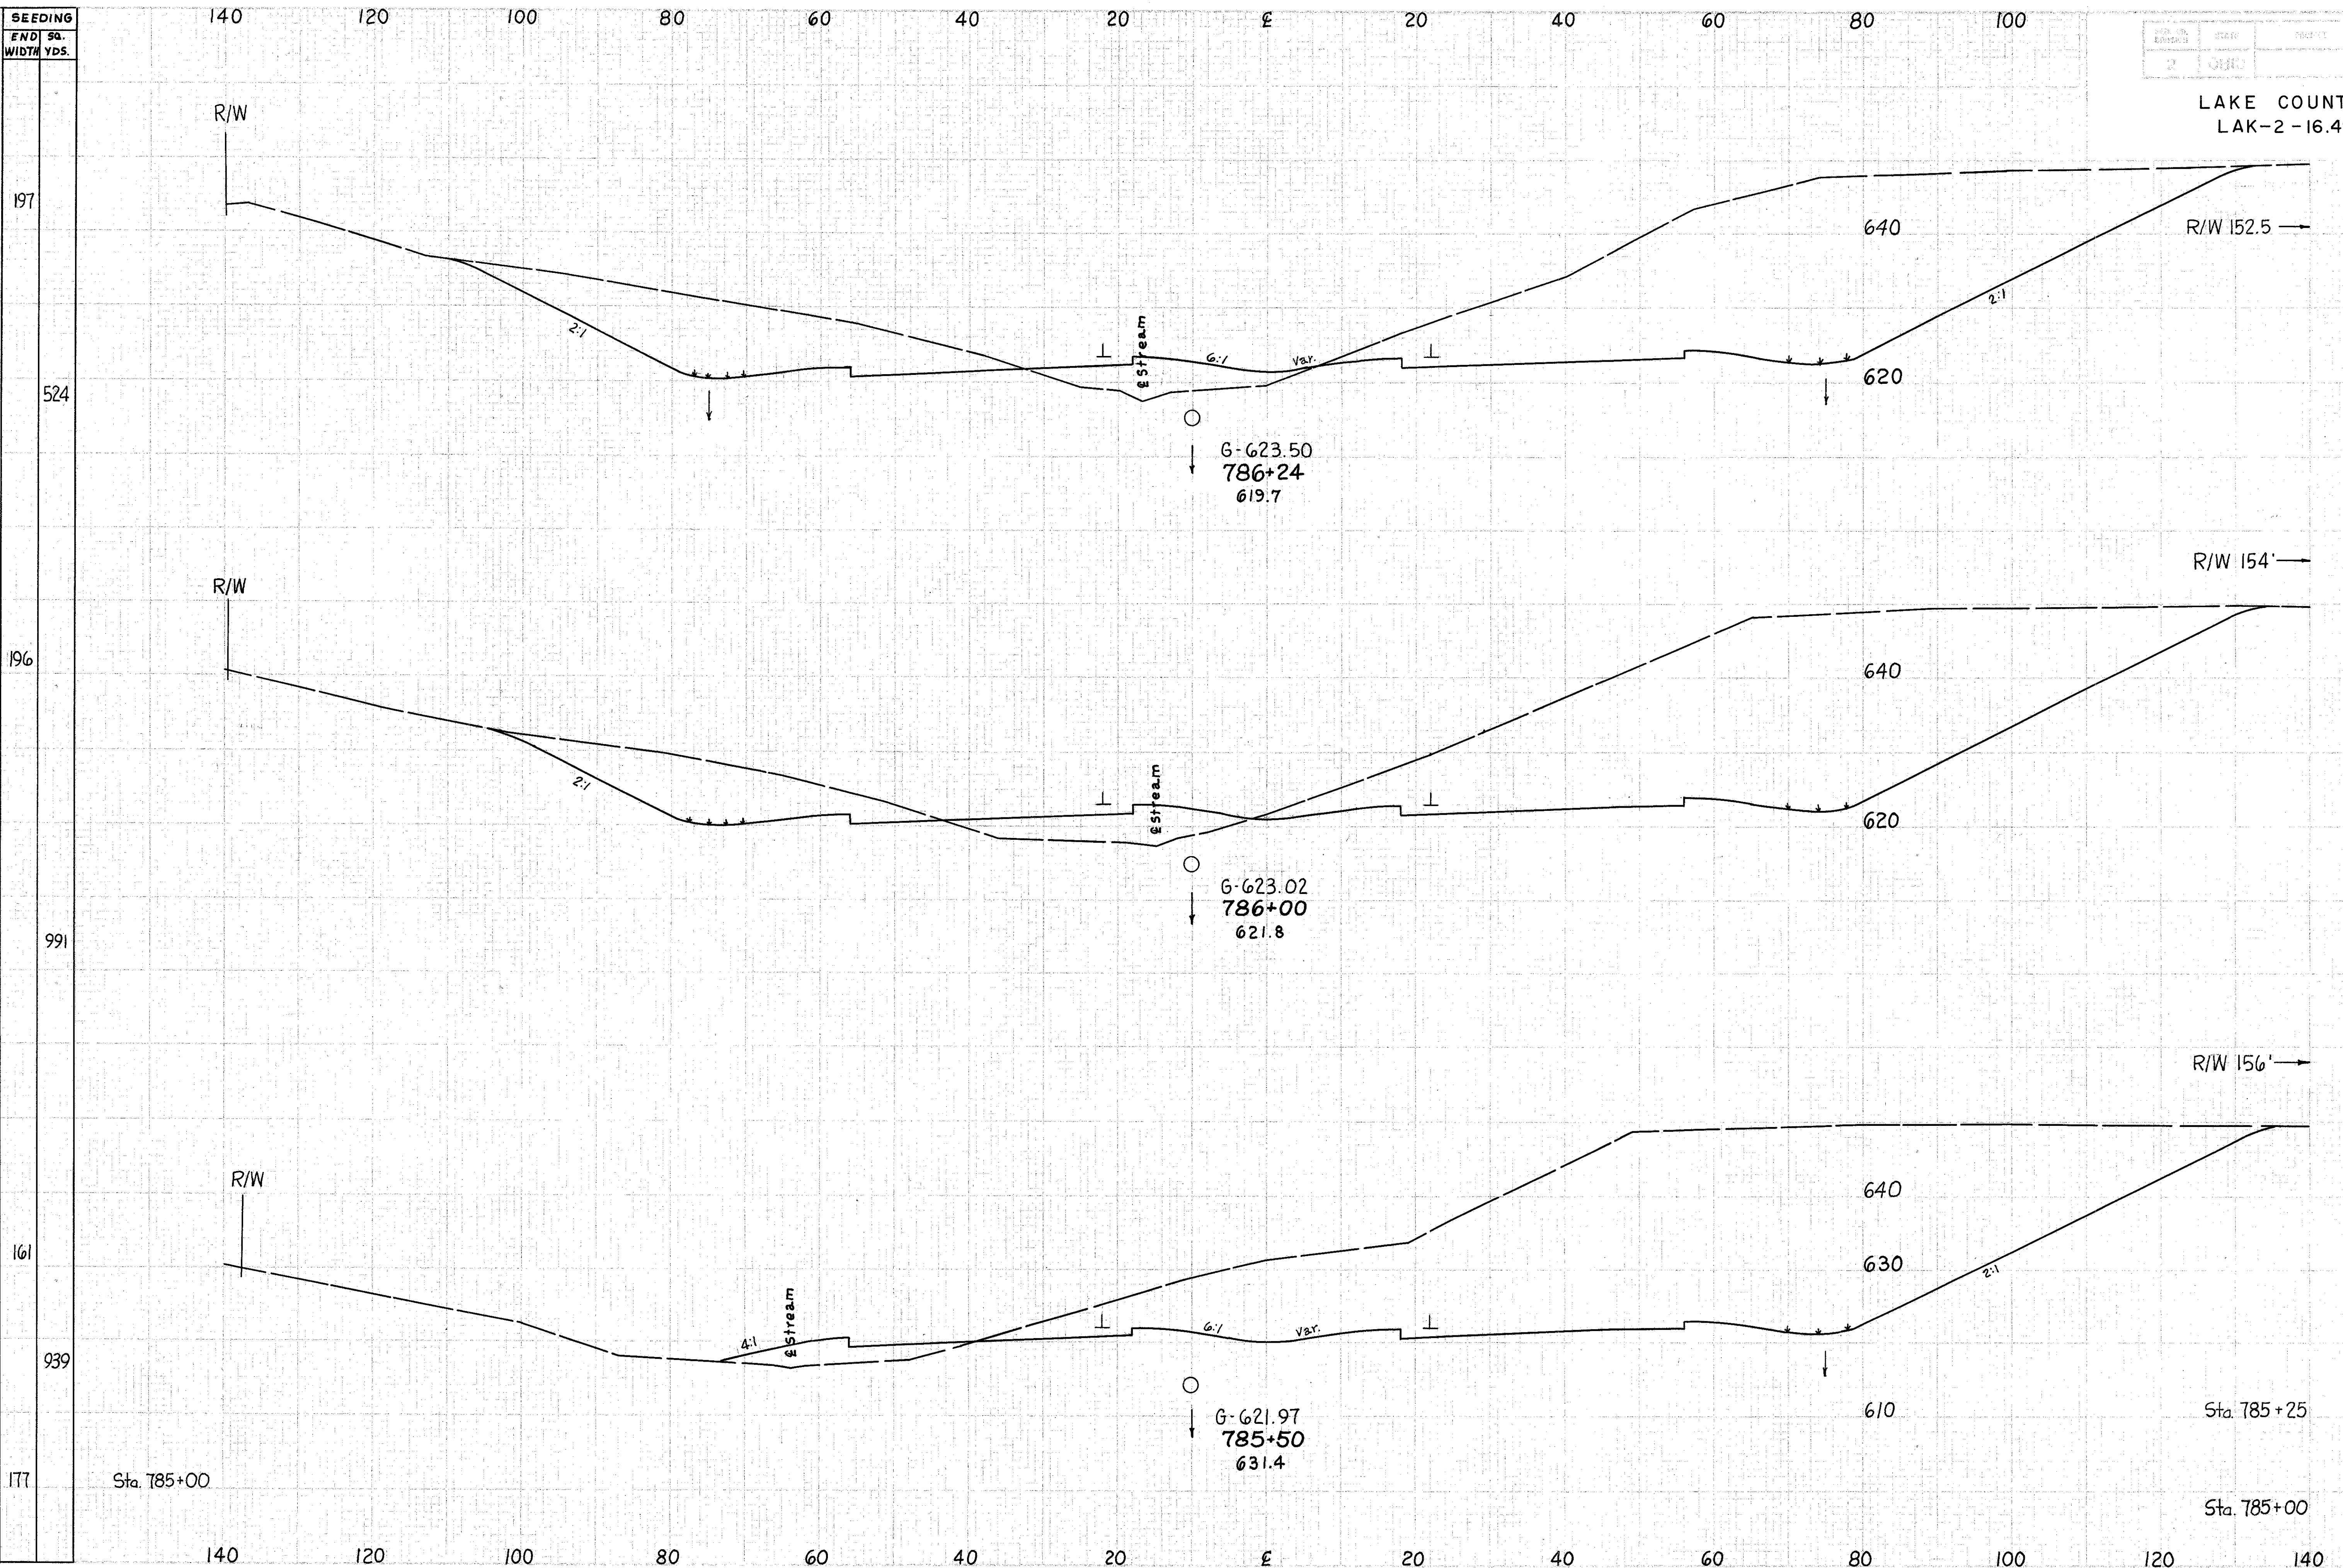

END STA.	END AREA		VOLUME	
	CUT	FILL	CUT	FILL
785+00	4052	0		
785+25	0	0		
786+00	2120	123	4383	175
786+24	2059	102	1857	100

RELOCATION S.R.2 Sta. 785+50 to 786+24

177
178
Rev Road