


SEEDING  
END SQ.  
WIDTH YDS.

LAKE COUNTY  
LAK-2-16.49

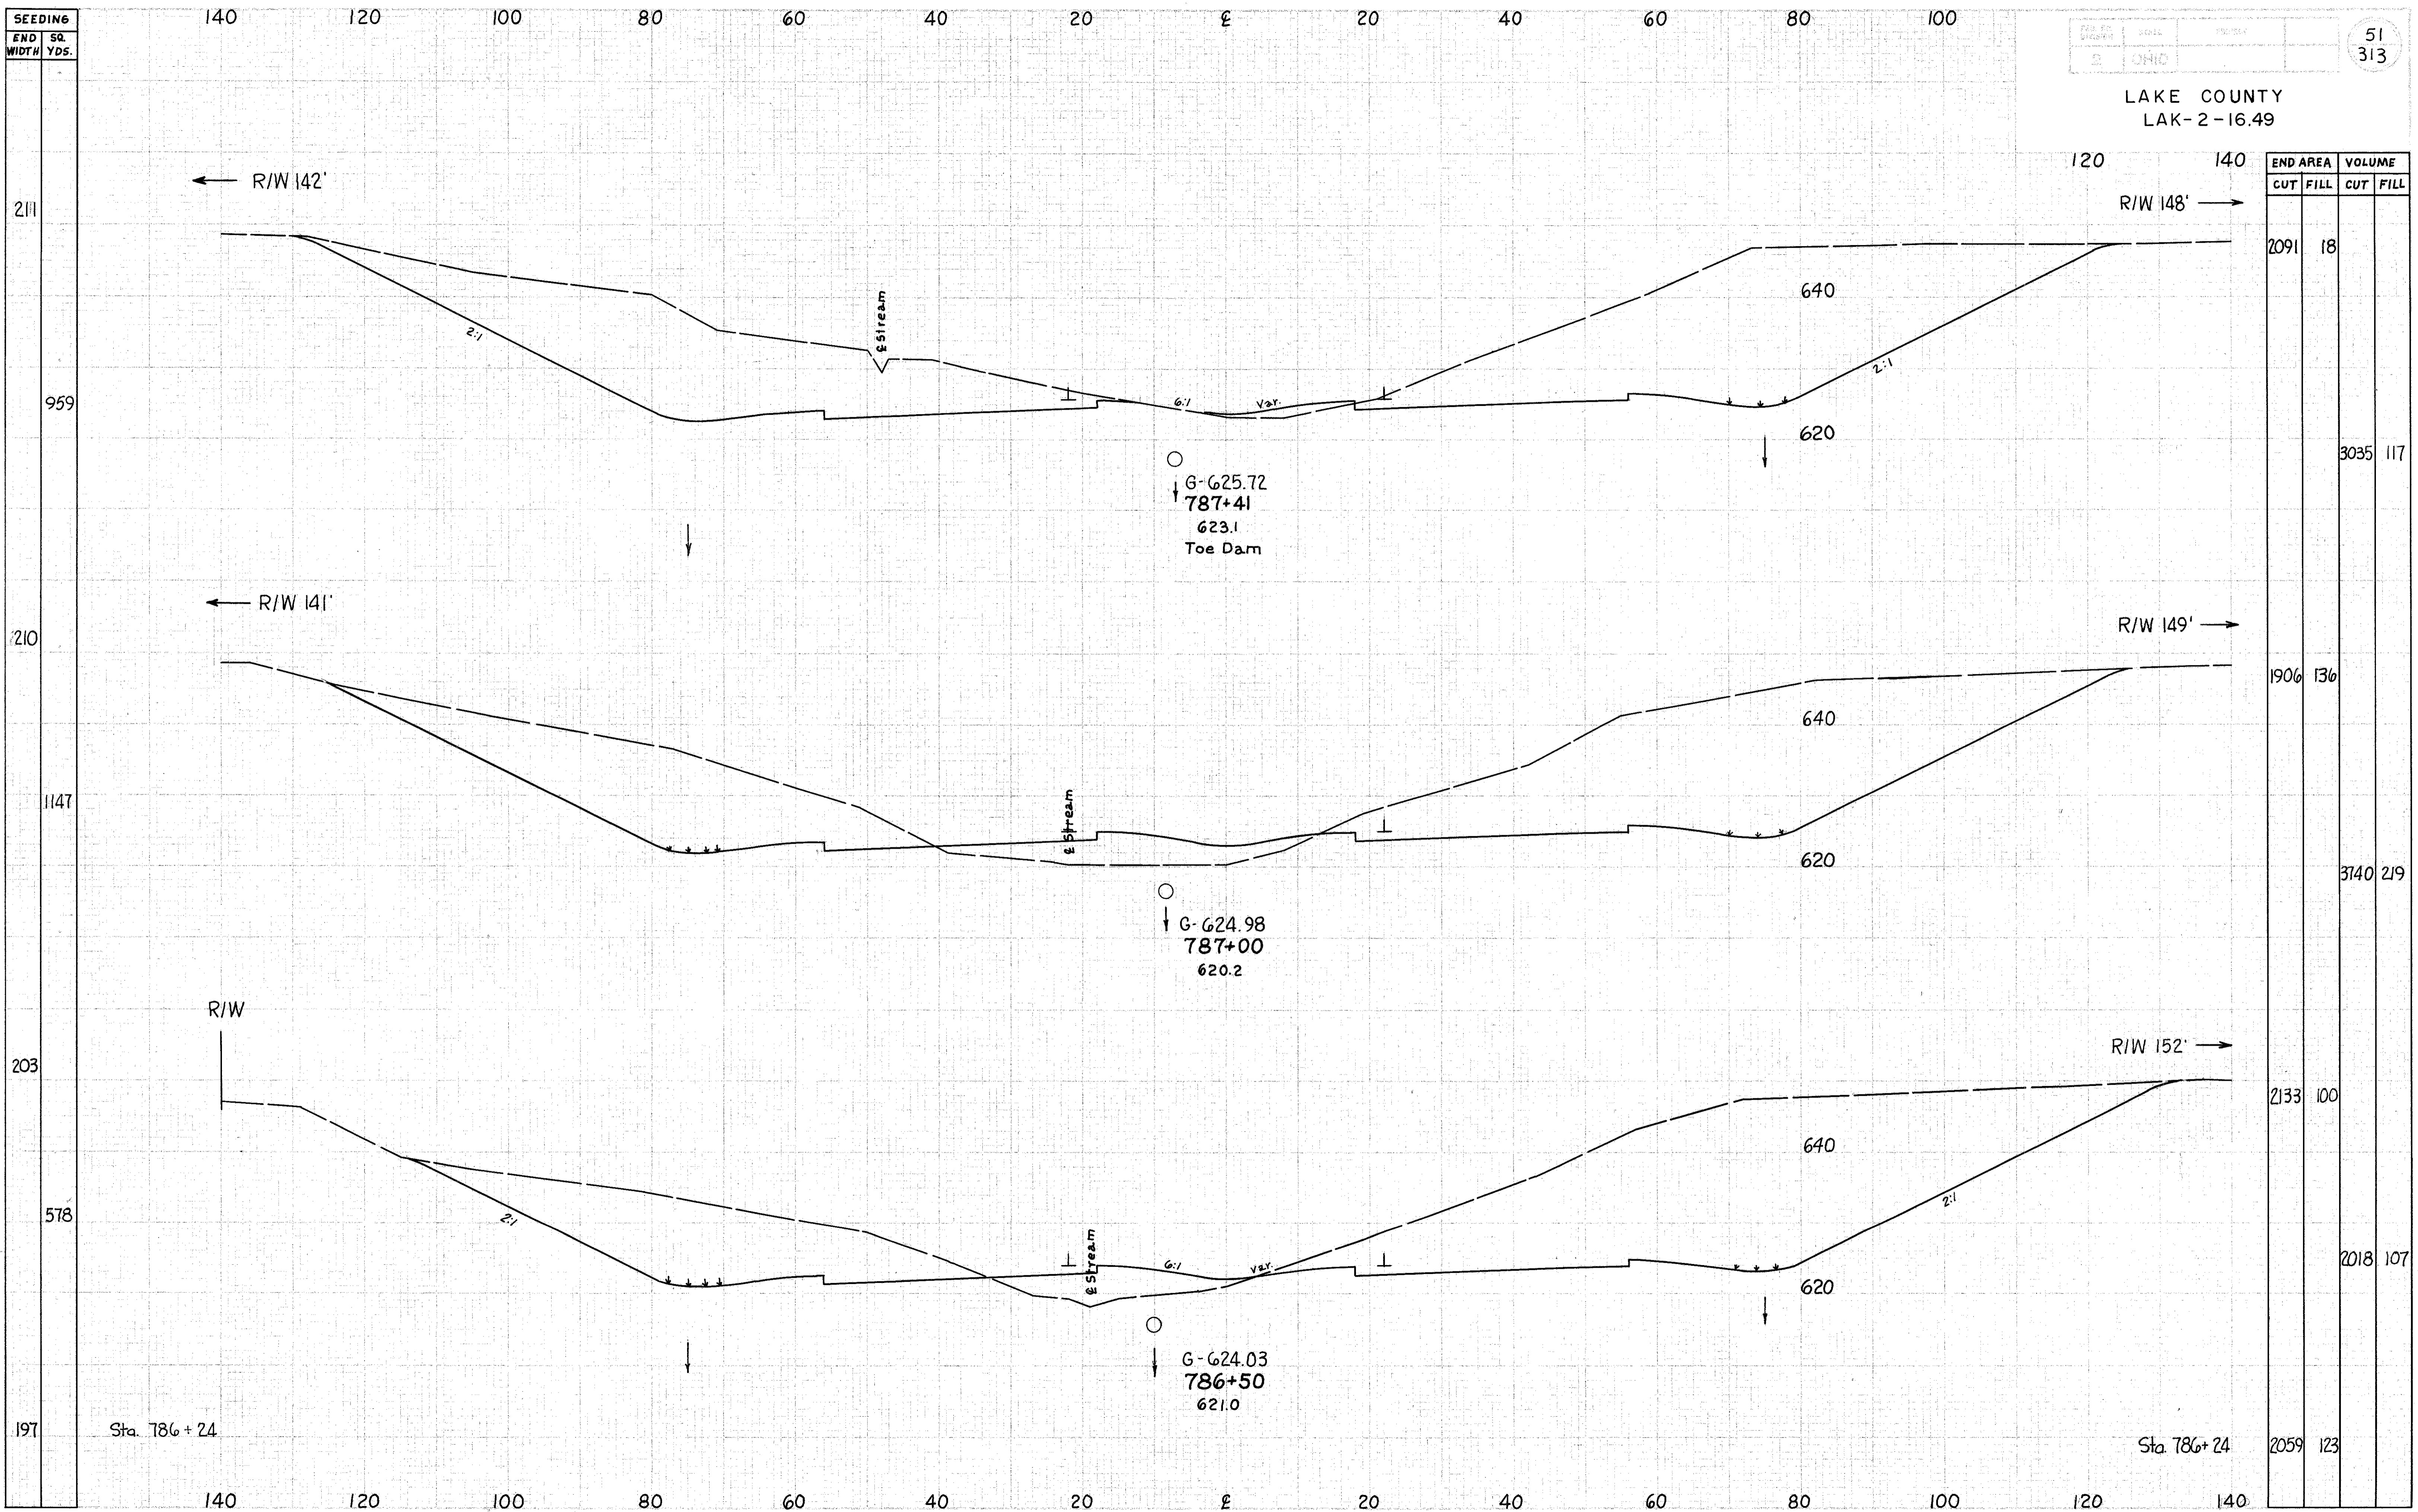

END AREA		VOLUME	
CUT	FILL	CUT	FILL
2091	18		
		3035	117
1906	136		
		3740	219
2133	100		
		2018	107
2059	123		

RELOCATION S.R. 2 Sta. 786+50 to 787+41

11/16/03  
11/18/03  
11/18/03  
8/20/03