


SEEDING
END
WIDTH
YDS.

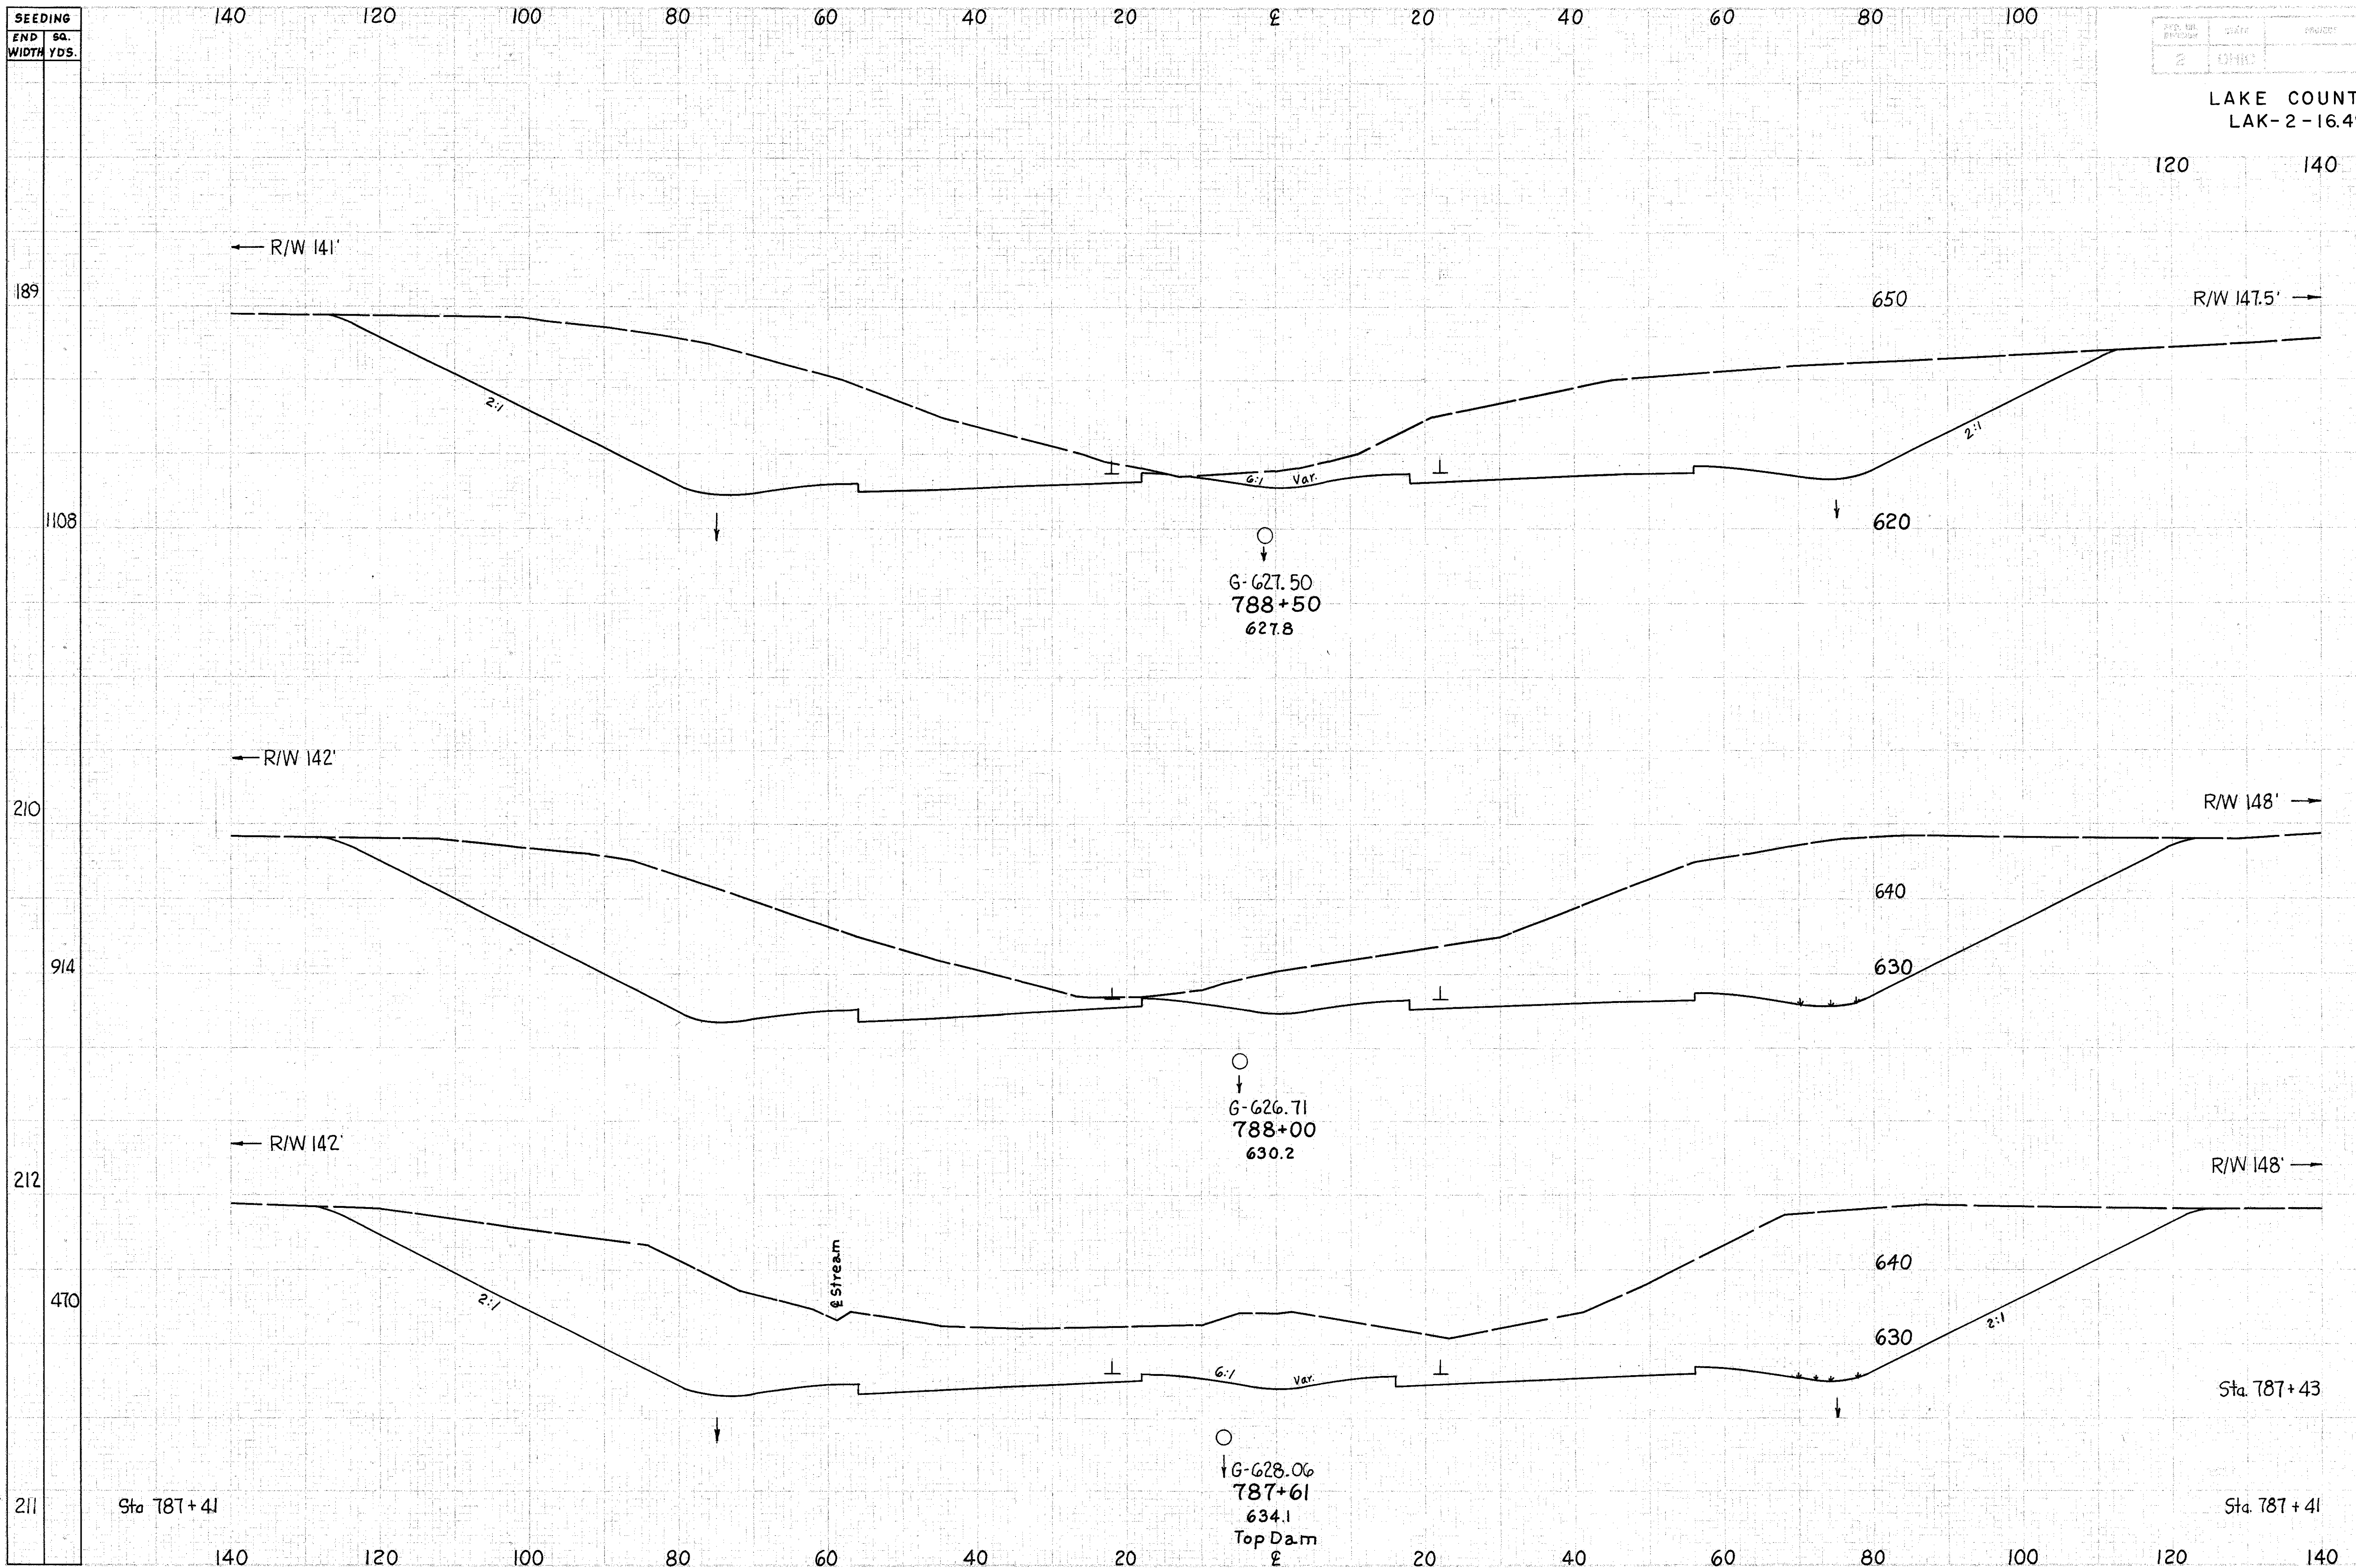

| END AREA | | VOLUME | |
|----------|------|--------|------|
| CUT | FILL | CUT | FILL |
| 2297 | 0 | | |
| | | 4518 | |
| 2582 | | | |
| | | 3792 | |
| 2669 | | | |
| | | 1763 | |
| | | 0 | |
| 2091 | 18 | | |

RELOCATION S.R.2 Sta. 787+61 to 788+50

Handwritten notes and signatures in the bottom left corner, including a date '8/24/63'.