


SEEDING
END SQ.
WIDTH YDS.

LAKE COUNTY
LAK-2-16.49

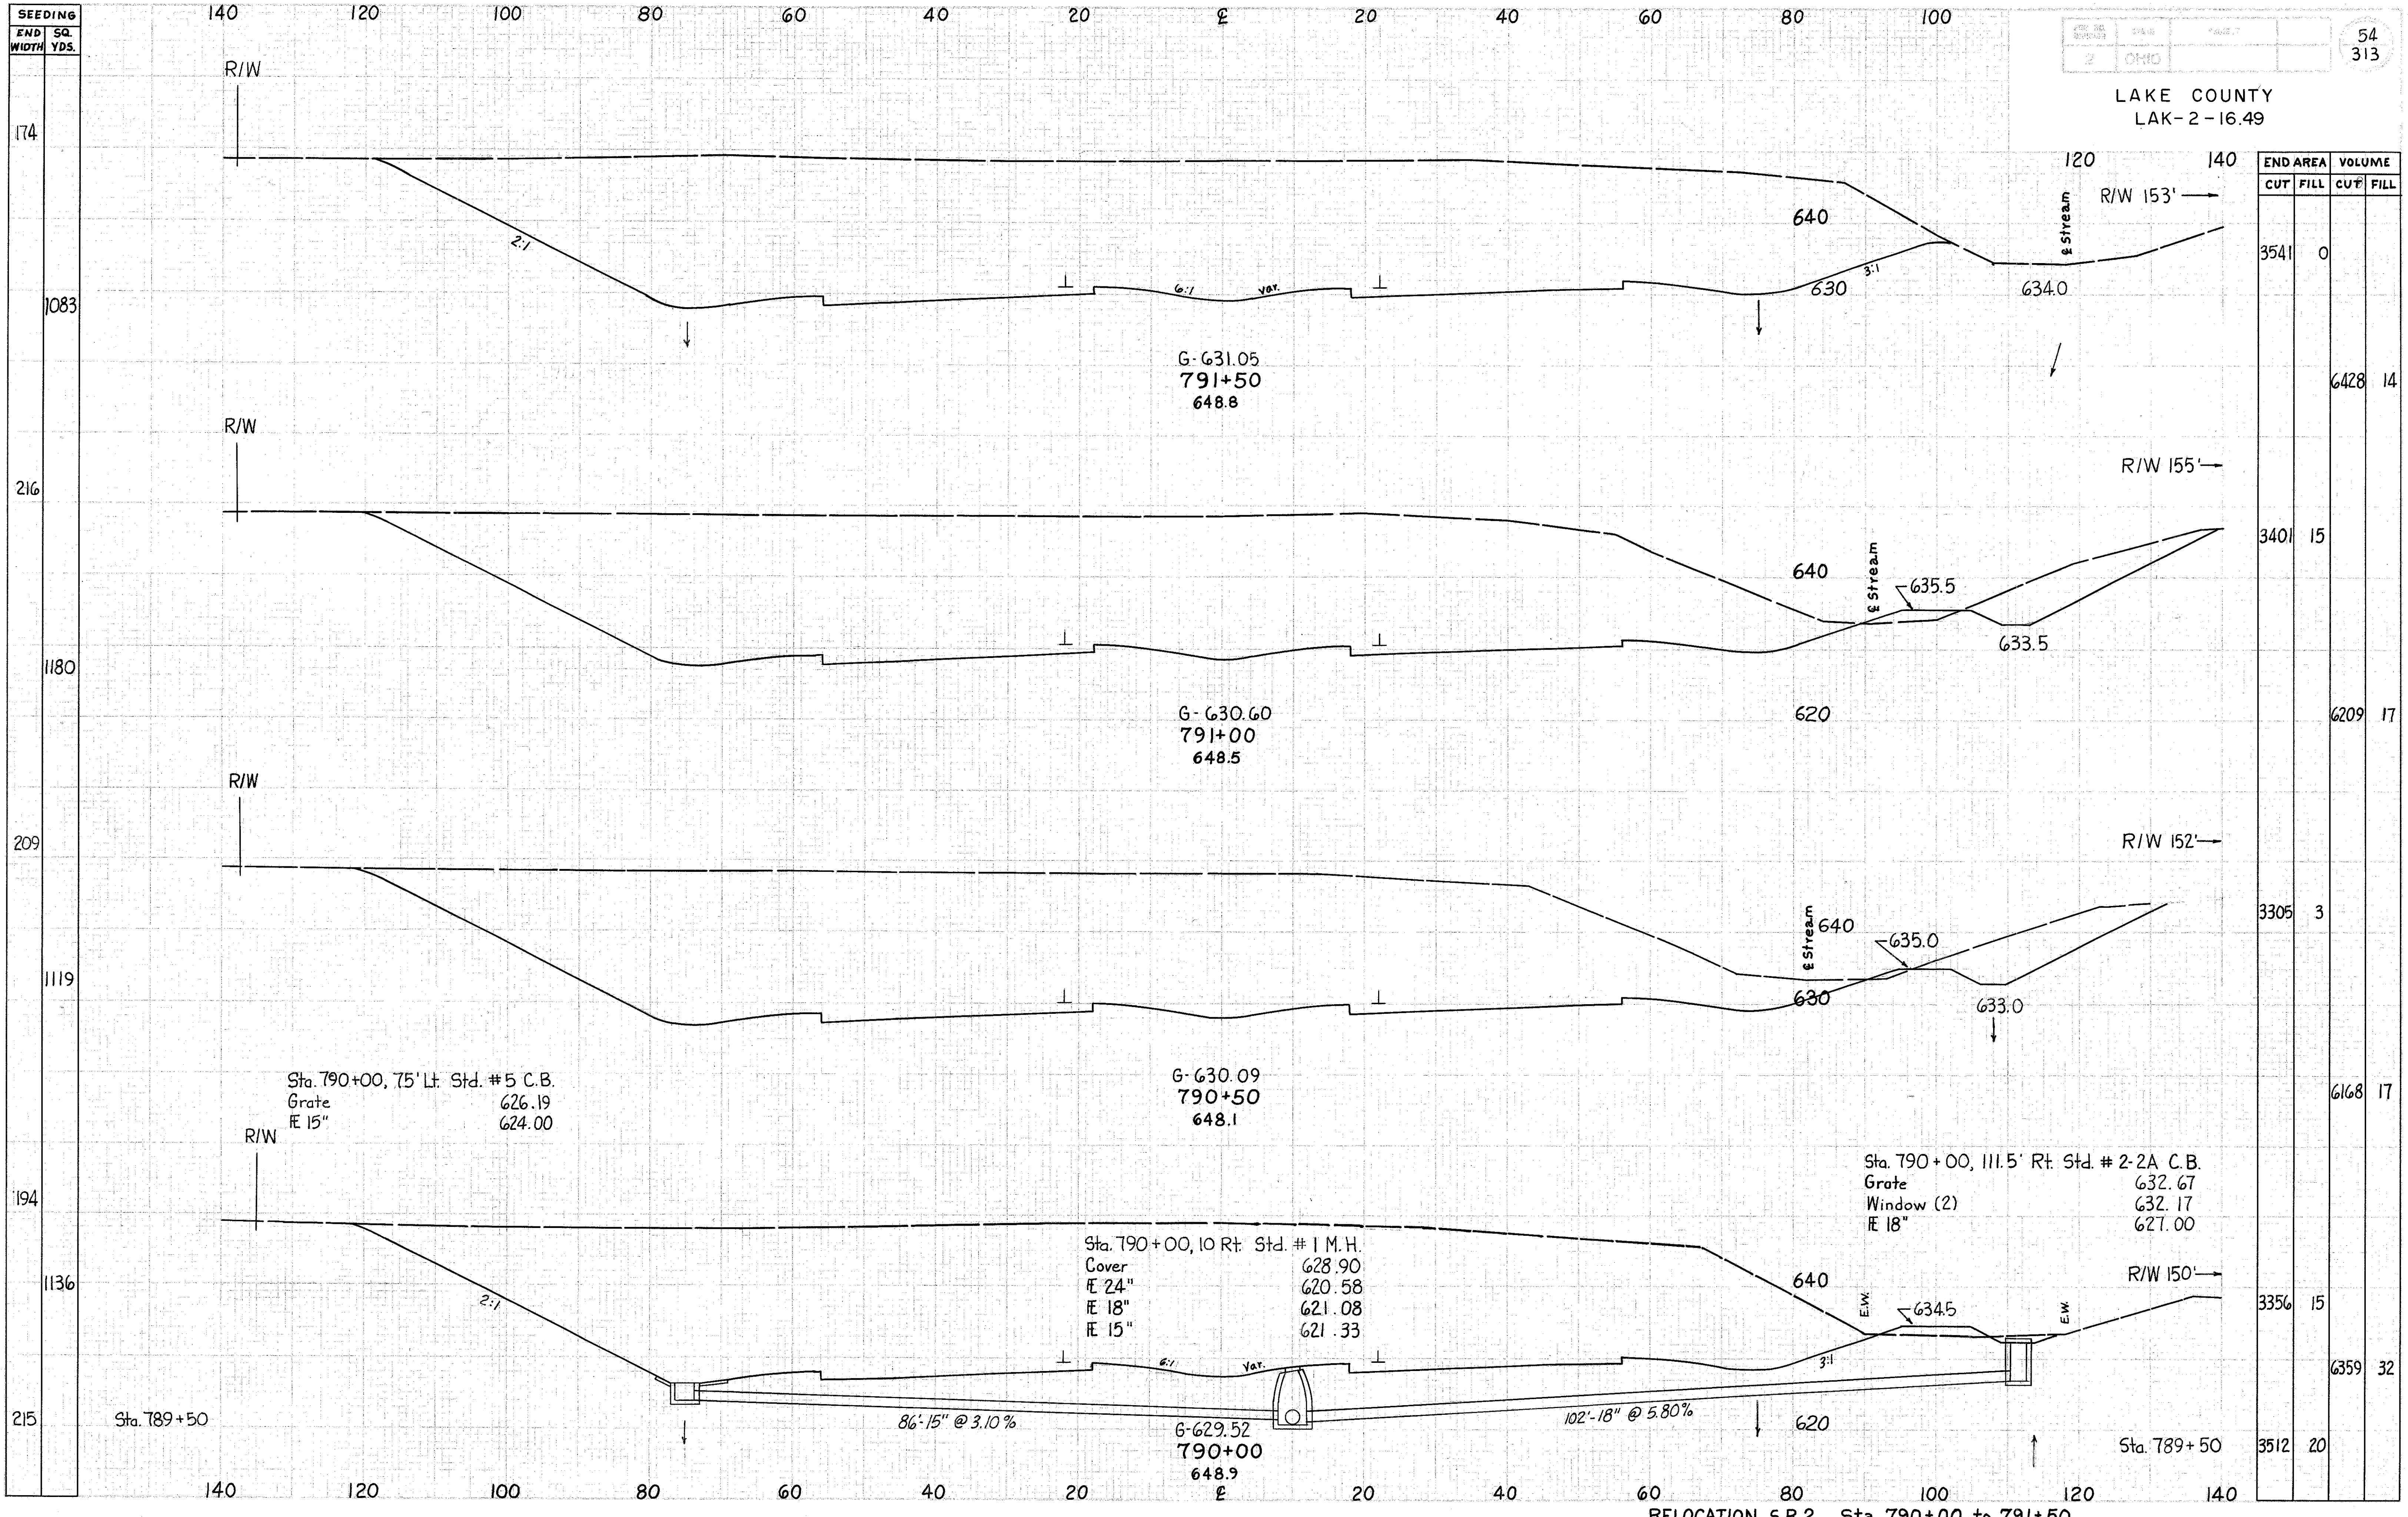

END AREA	VOLUME	
	CUT	FILL
3541	0	
		6428 14
3401	15	
		6209 17
3305	3	
		6168 17
3356	15	
		6359 32
3512	20	

174
1083
216
1180
209
1119
194
1136
215

120
140
R/W 153'
R/W 155'
R/W 152'
R/W 150'

RELOCATION S.R.2 Sta. 790+00 to 791+50

Handwritten notes and signatures on the left margin.

Sta. 790+00, 75' Lt. Std. #5 C.B.
Grate
15" 626.19
15" 624.00

G-630.09
790+50
648.1

Sta. 790+00, 111.5' Rt. Std. #2-2A C.B.
Grate
Window (2)
18" 632.67
18" 632.17
18" 627.00

Sta. 790+00, 10 Rt. Std. #1 M.H.
Cover
24" 628.90
18" 620.58
18" 621.08
15" 621.33

G-631.05
791+50
648.8

G-630.60
791+00
648.5

G-629.52
790+00
648.9

86'-15" @ 3.10%

102'-18" @ 5.80%