


SEEDING
END 50'
WIDTH YDS.

LAKE COUNTY
LAK-2-16.49

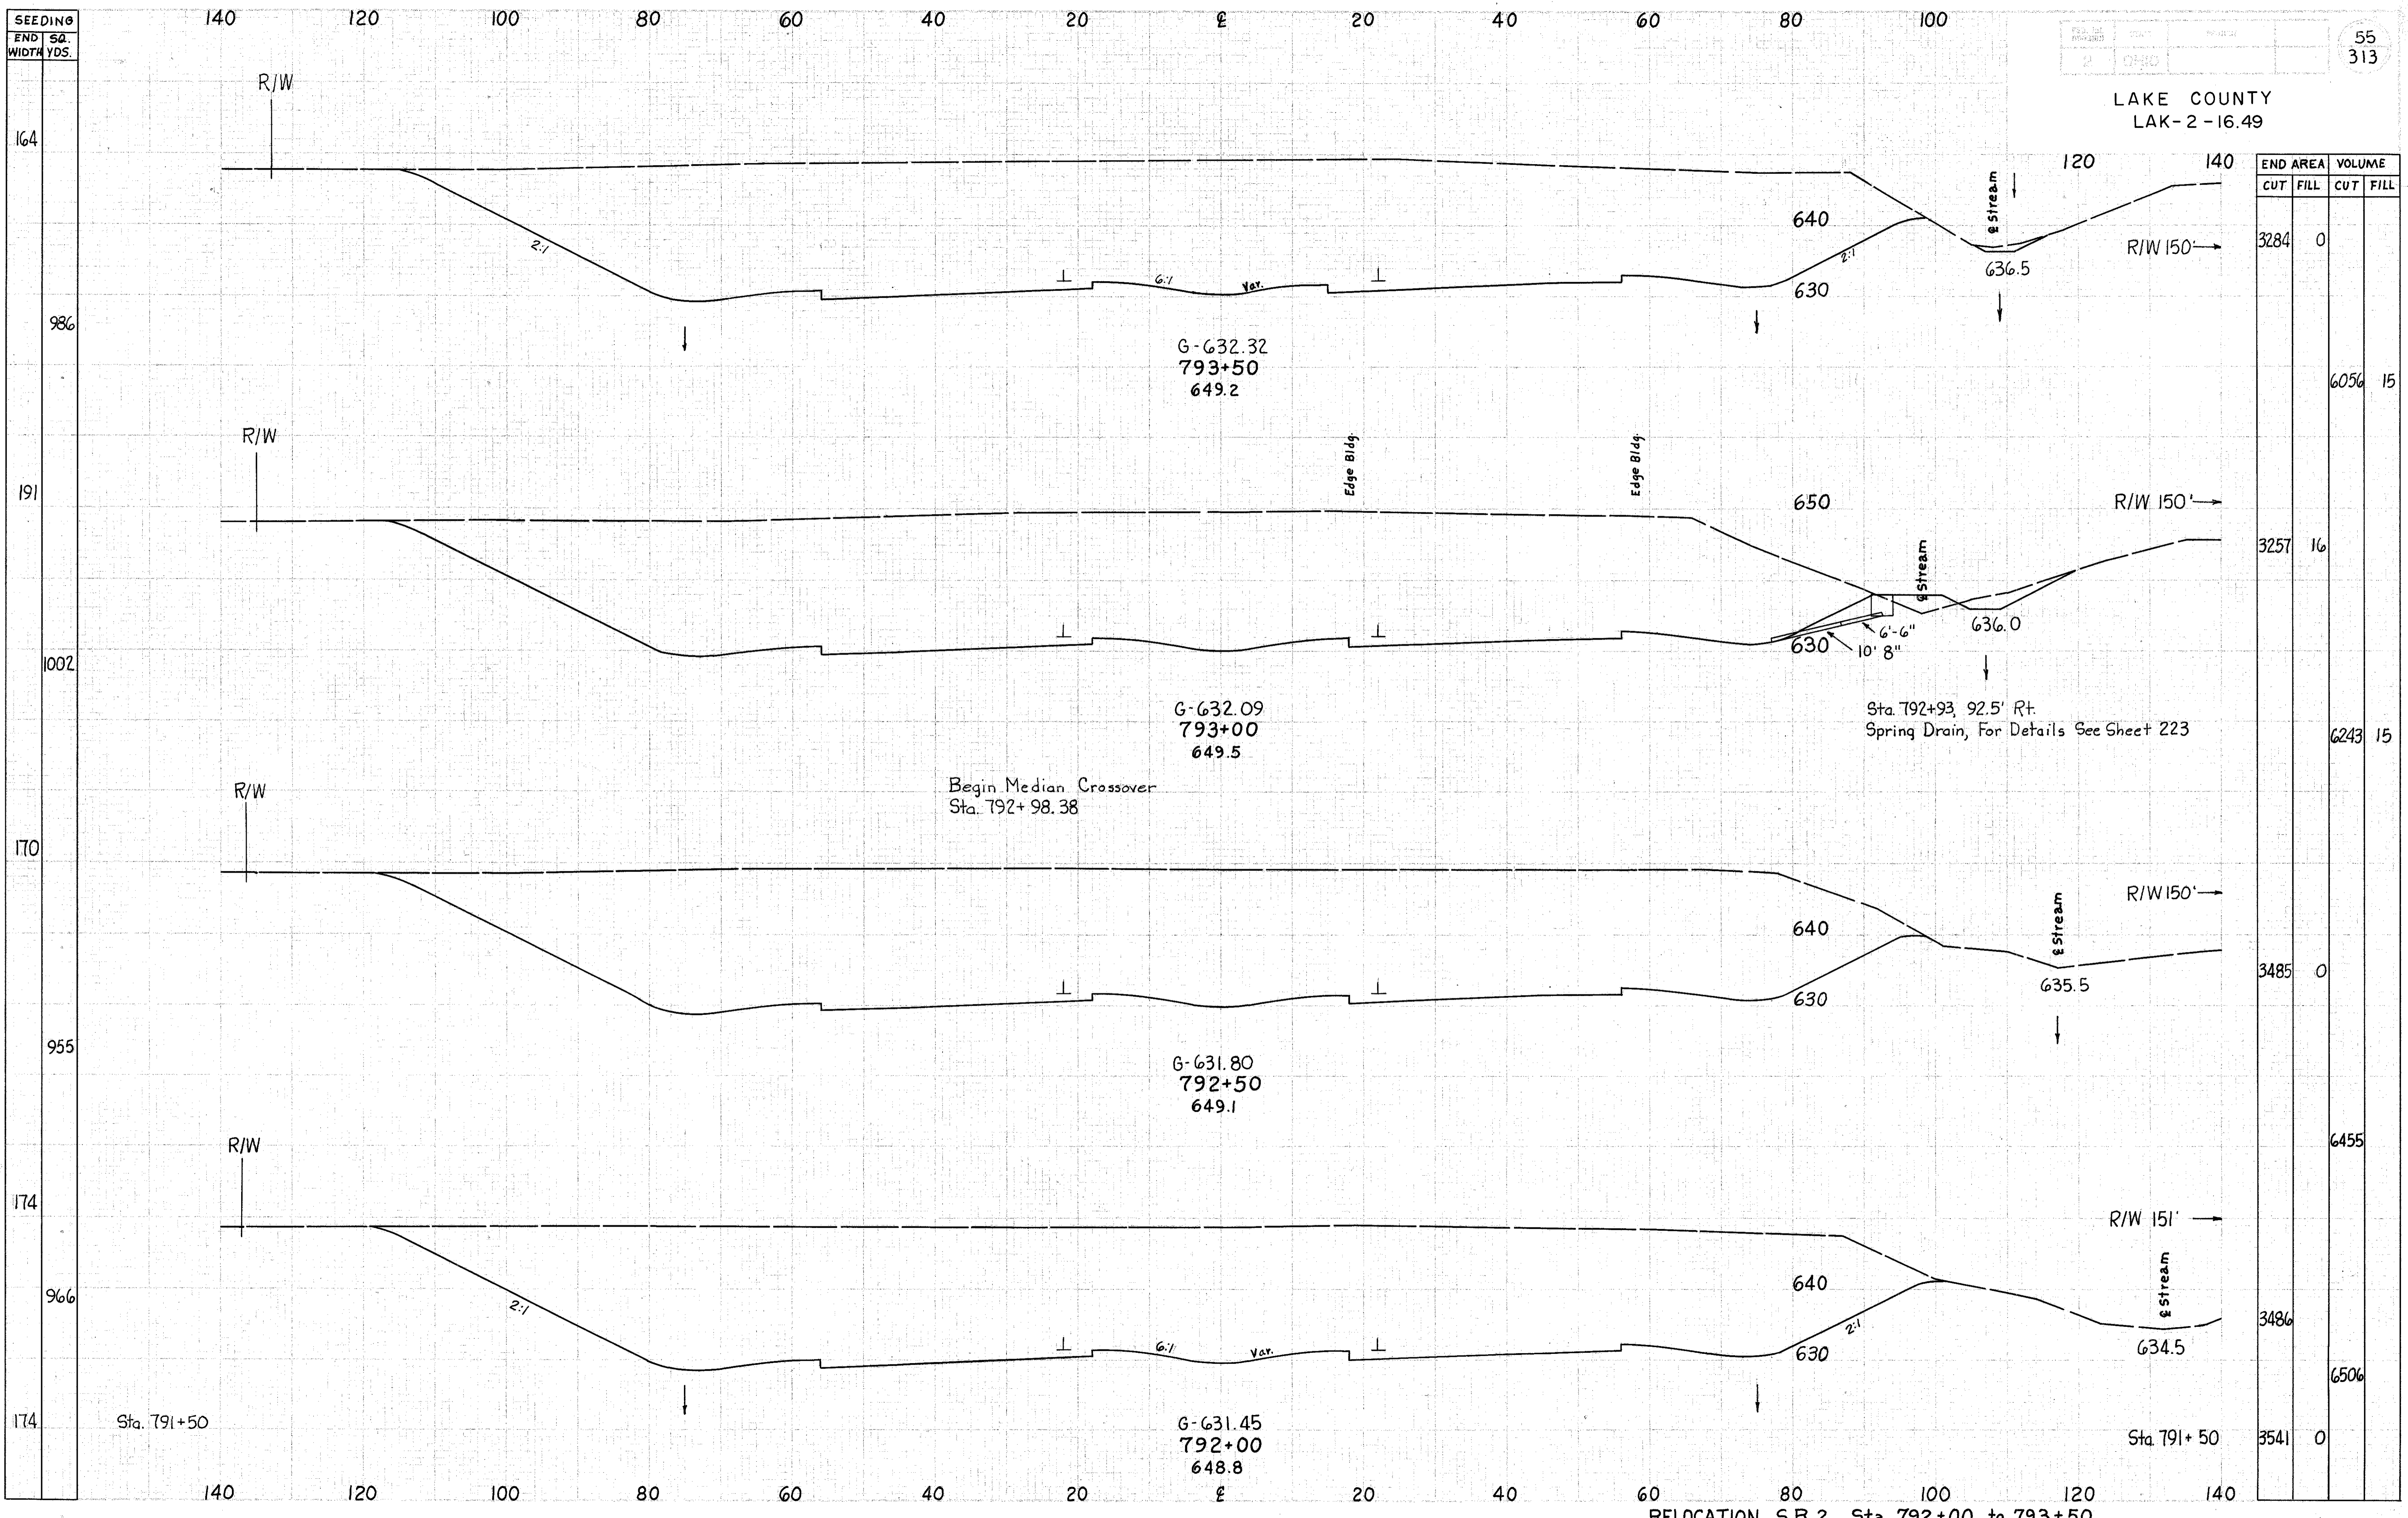

