


SEEDING  
END SQ.  
WIDTH YDS.

56  
313

LAKE COUNTY  
LAK-2-16.49

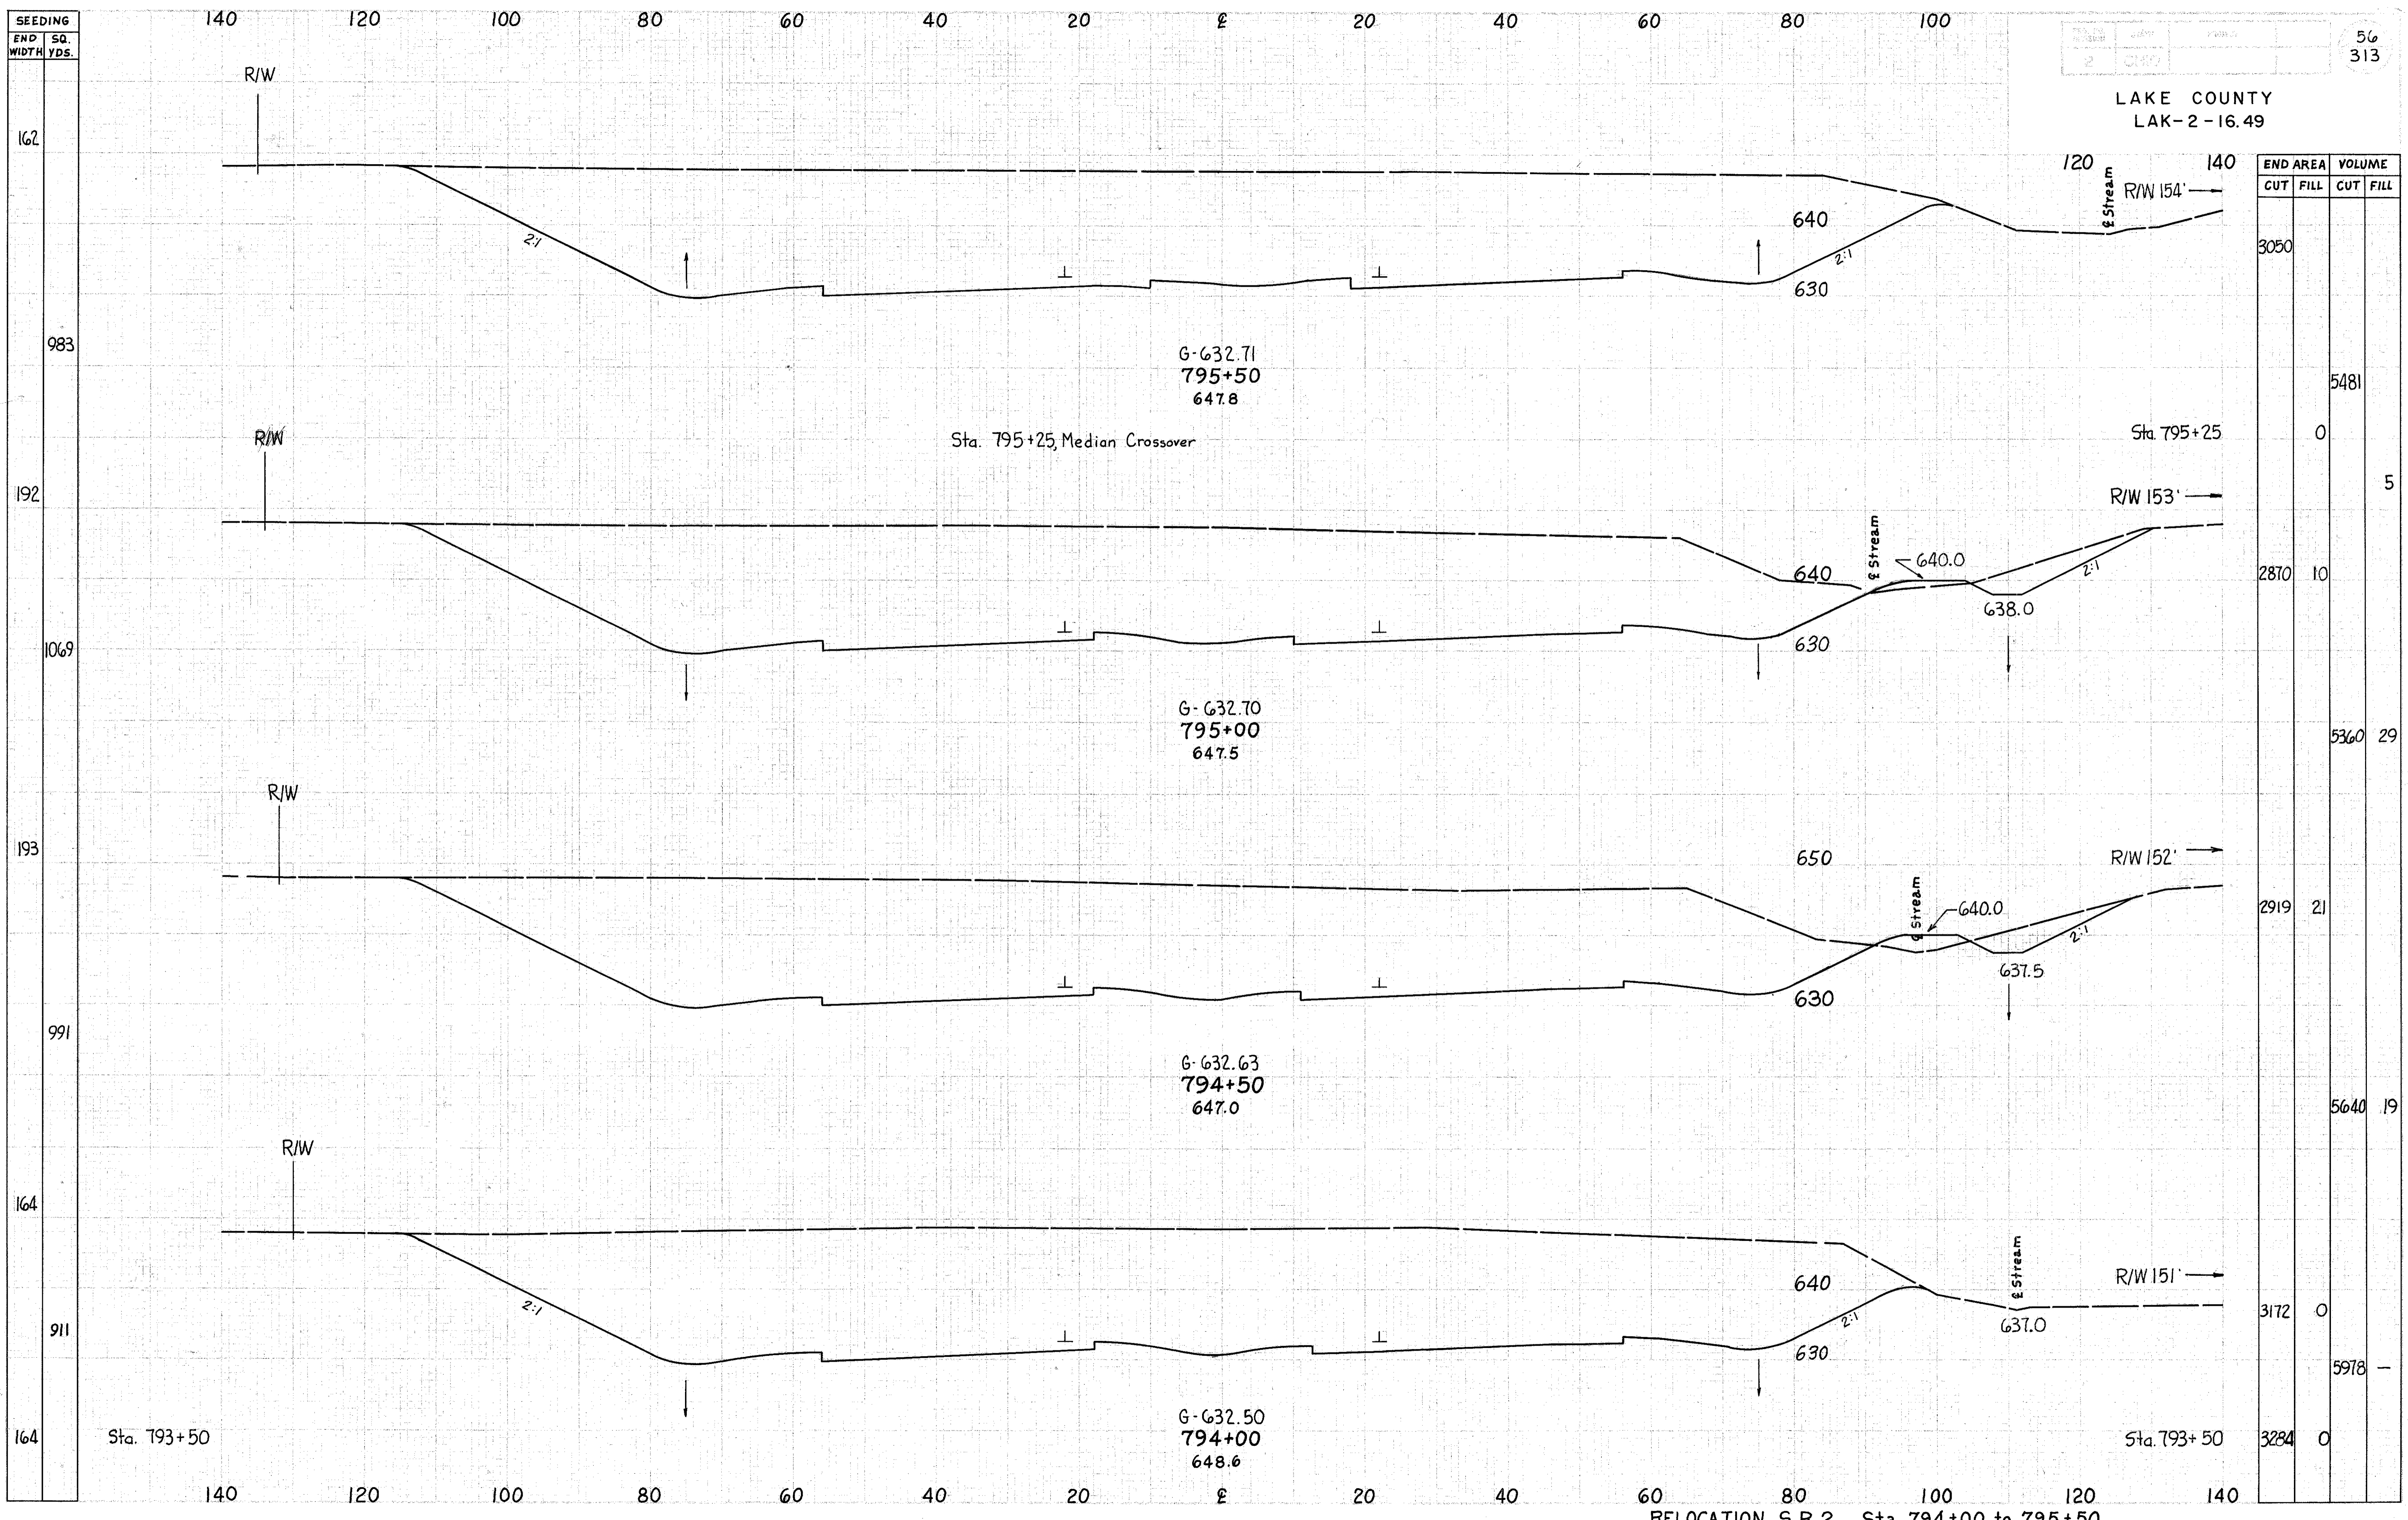

END AREA	VOLUME	
	CUT	FILL
3050		
		5481
	0	
		5
2870	10	
		5360
		29
2919	21	
		5640
		19
3172	0	
		5978
		-
3284	0	

1/16/63  
SLS 7/21/63  
1/16/63