


SEEDING
END SQ.
WIDTH YDS.

LAKE COUNTY
LAK-2-16.49

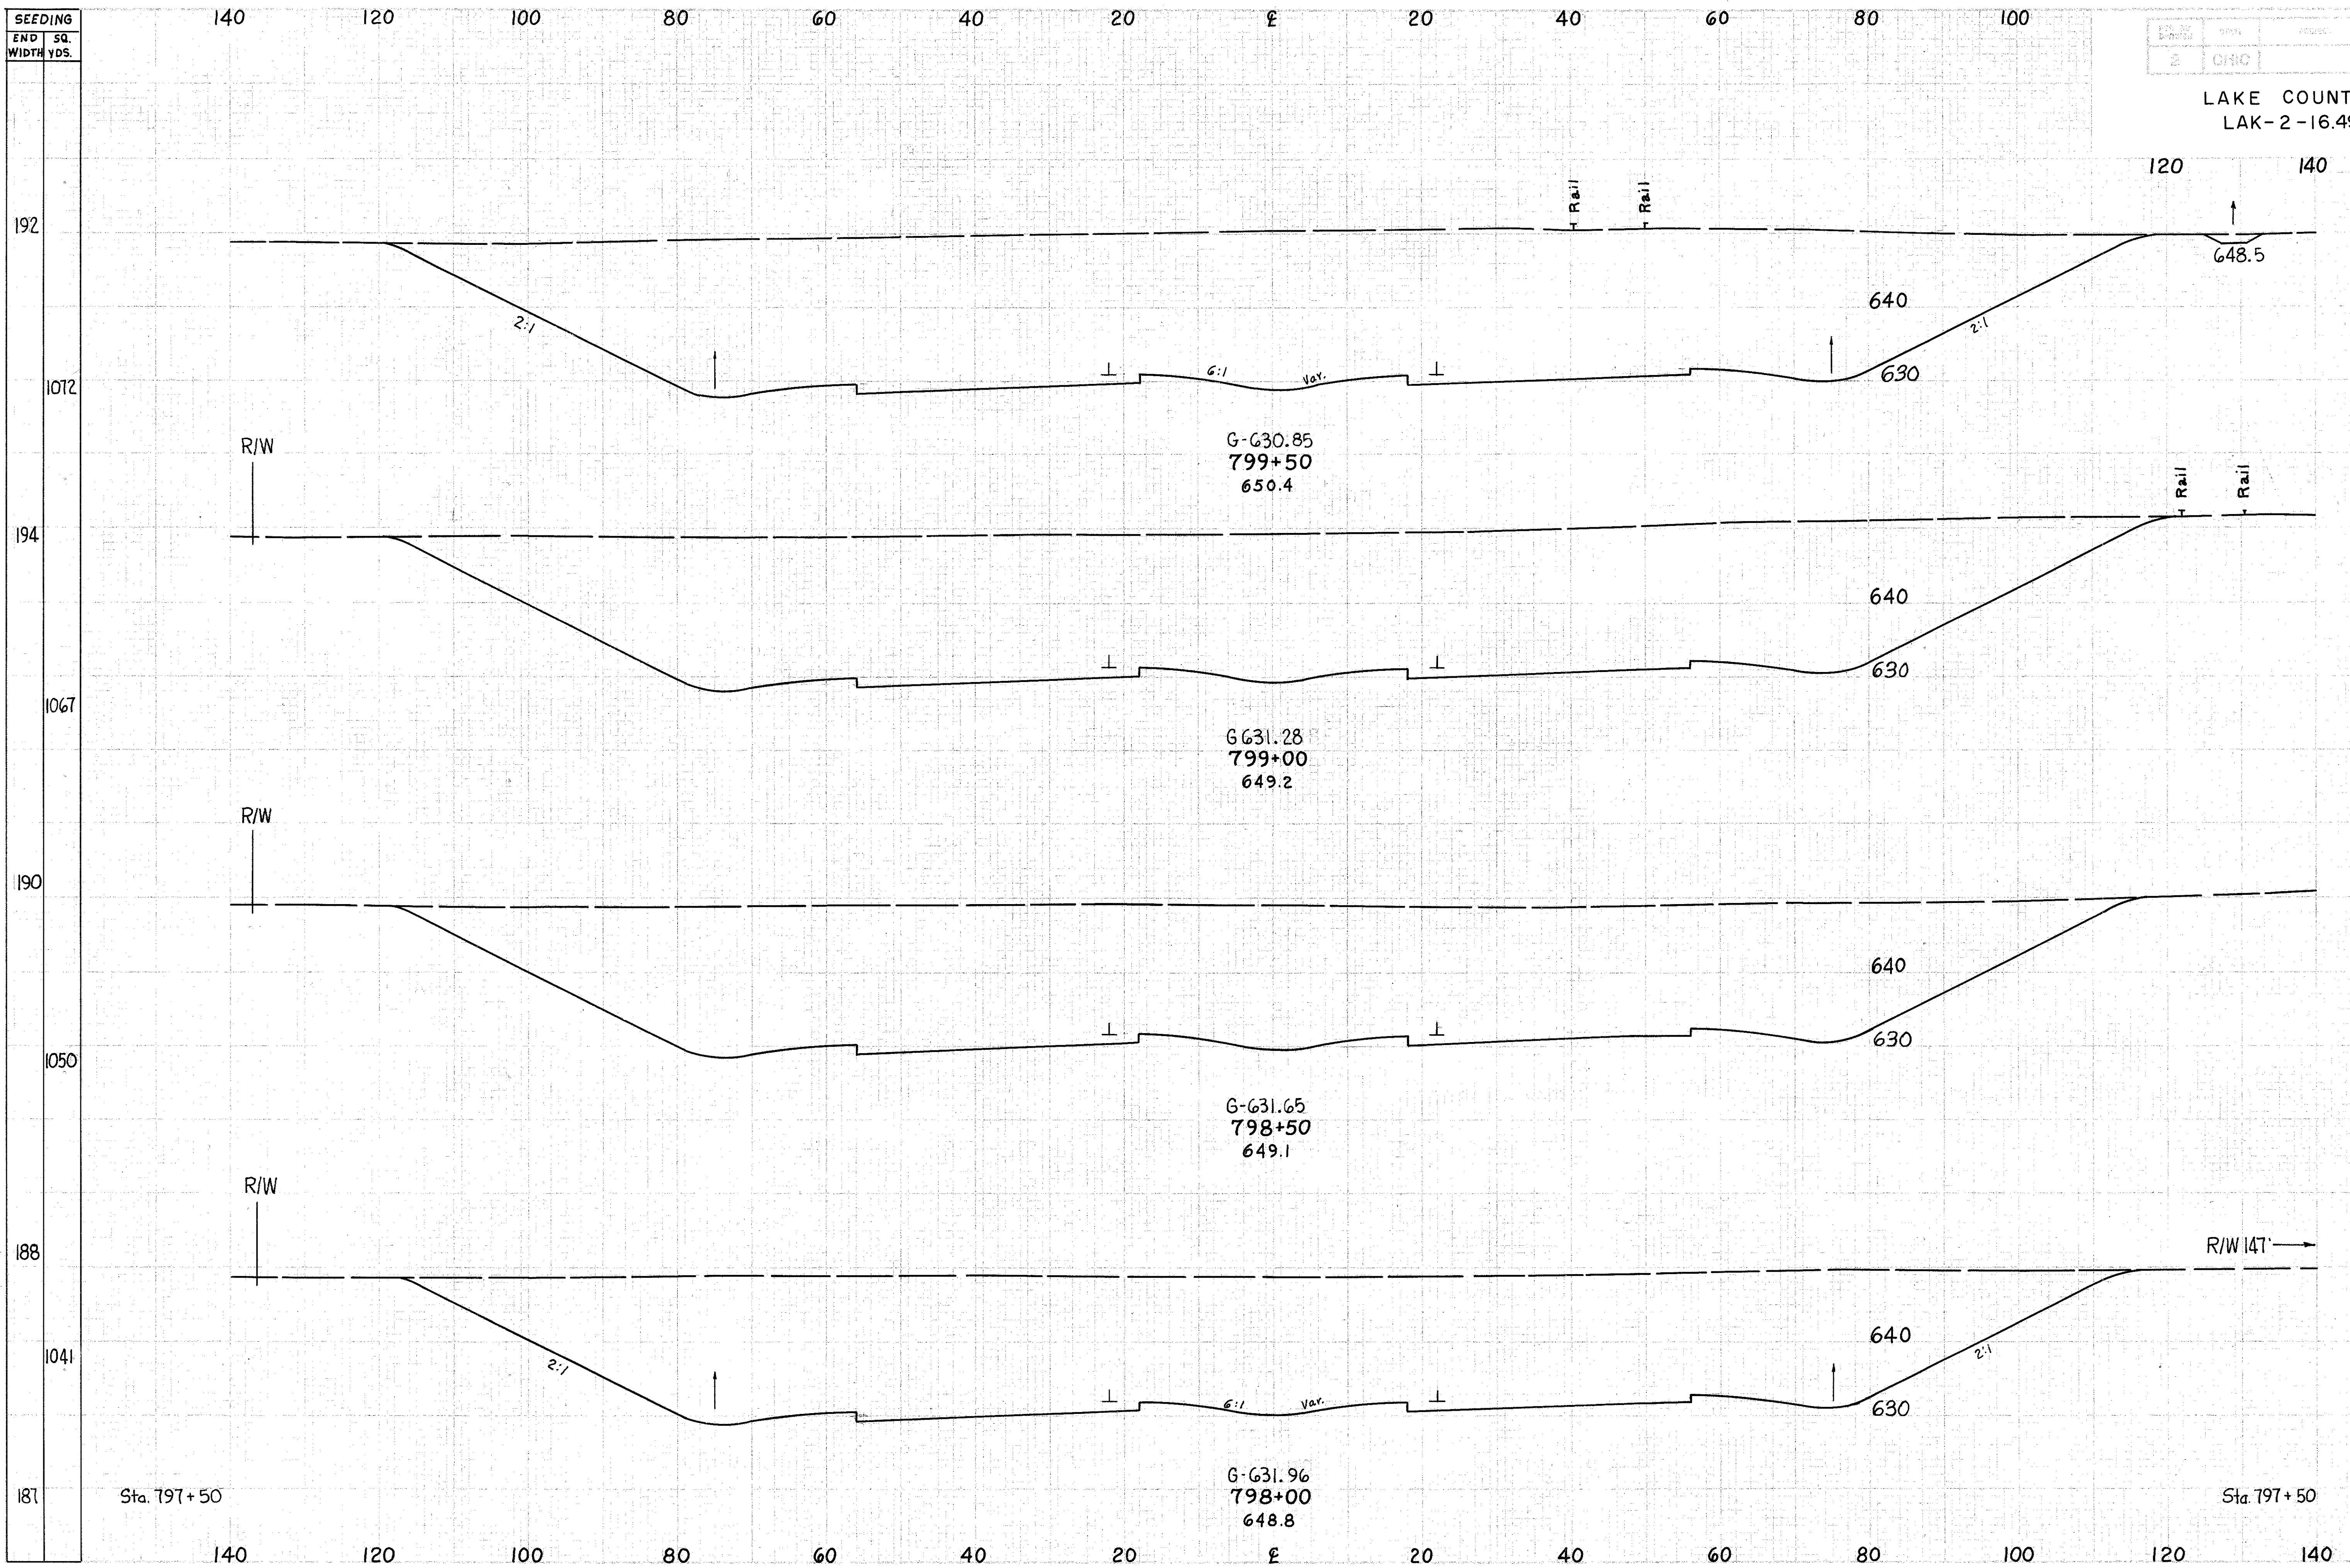

END AREA	VOLUME	
	CUT	FILL
3987		
	7251	
3844		
	6929	
3639		
	6671	
3566		
	6533	
3490		

G-630.85
799+50
650.4

G-631.28
799+00
649.2

G-631.65
798+50
649.1

G-631.96
798+00
648.8

Handwritten notes and signatures on the left margin.