


SEEDING  
END SQ.  
WIDTH YDS.

LAKE COUNTY  
LAK-2-16.49

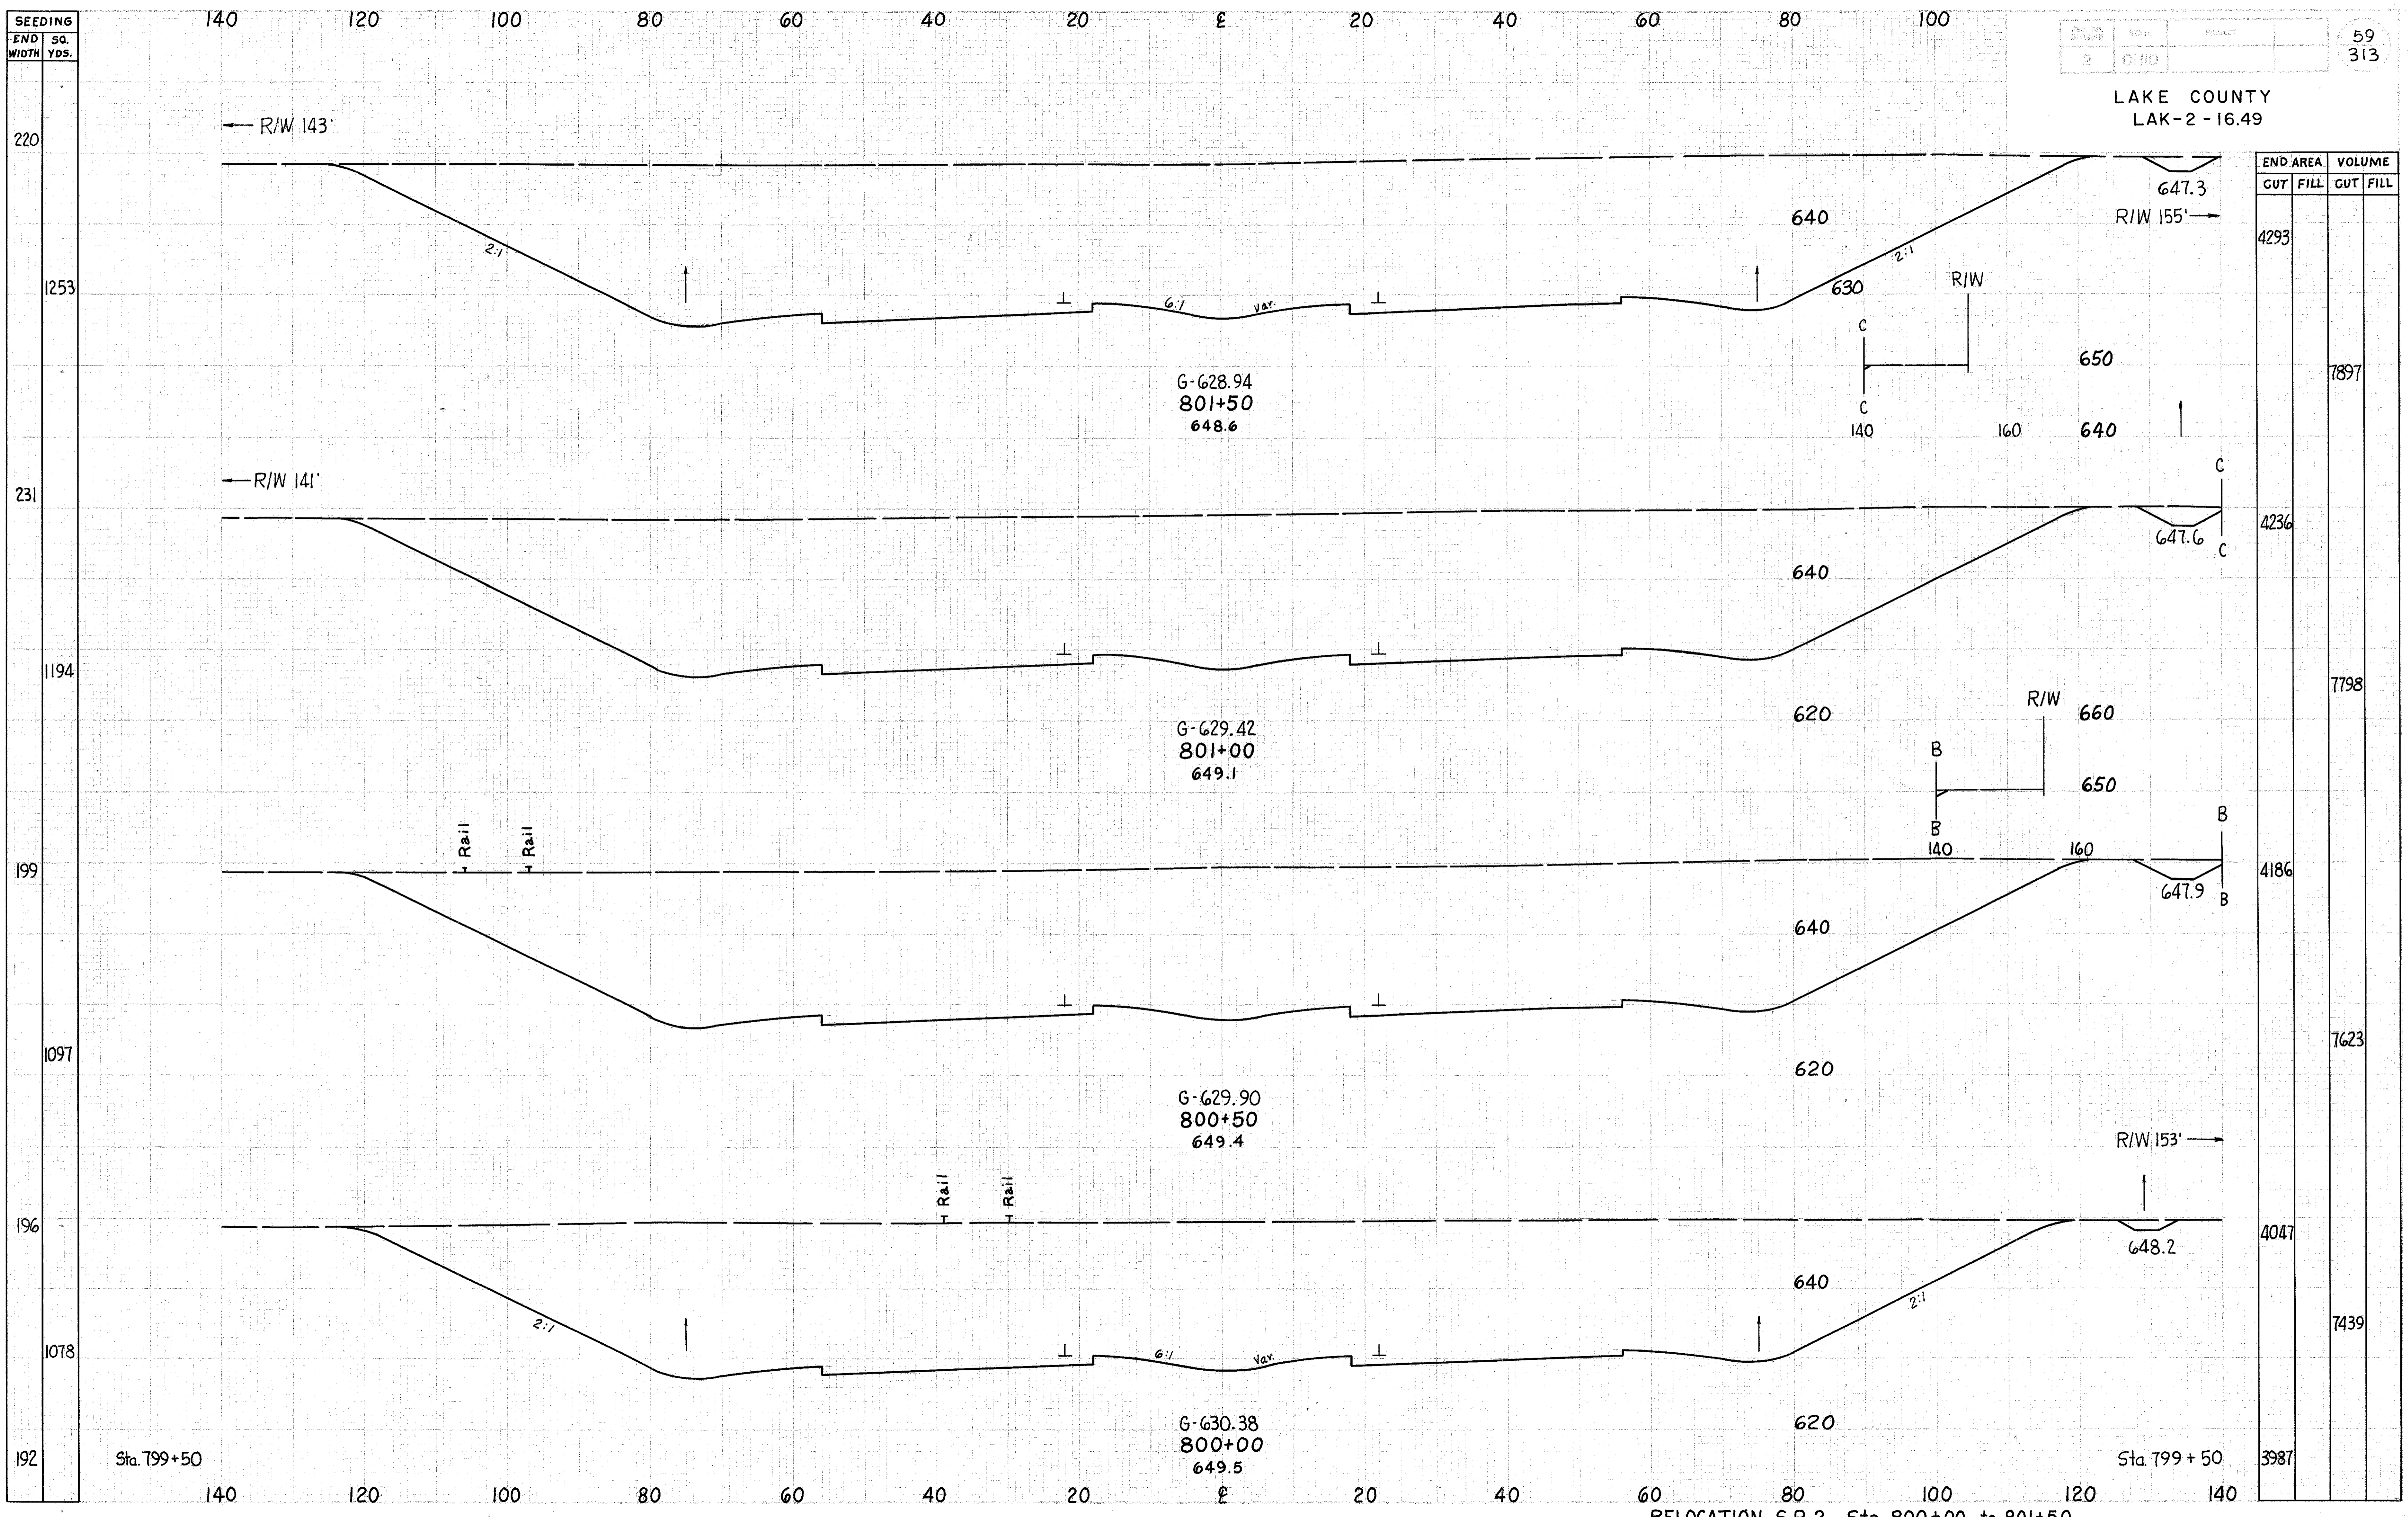

RELOCATION S.R.2 Sta. 800+00 to 801+50

Handwritten notes and signatures in the bottom left corner.