


SEEDING  
END STA.  
WIDTH YDS.

140 120 100 80 60 40 20 0 20 40 60 80 100

2 OHIO 60  
313

LAKE COUNTY  
LAK-2-16.49

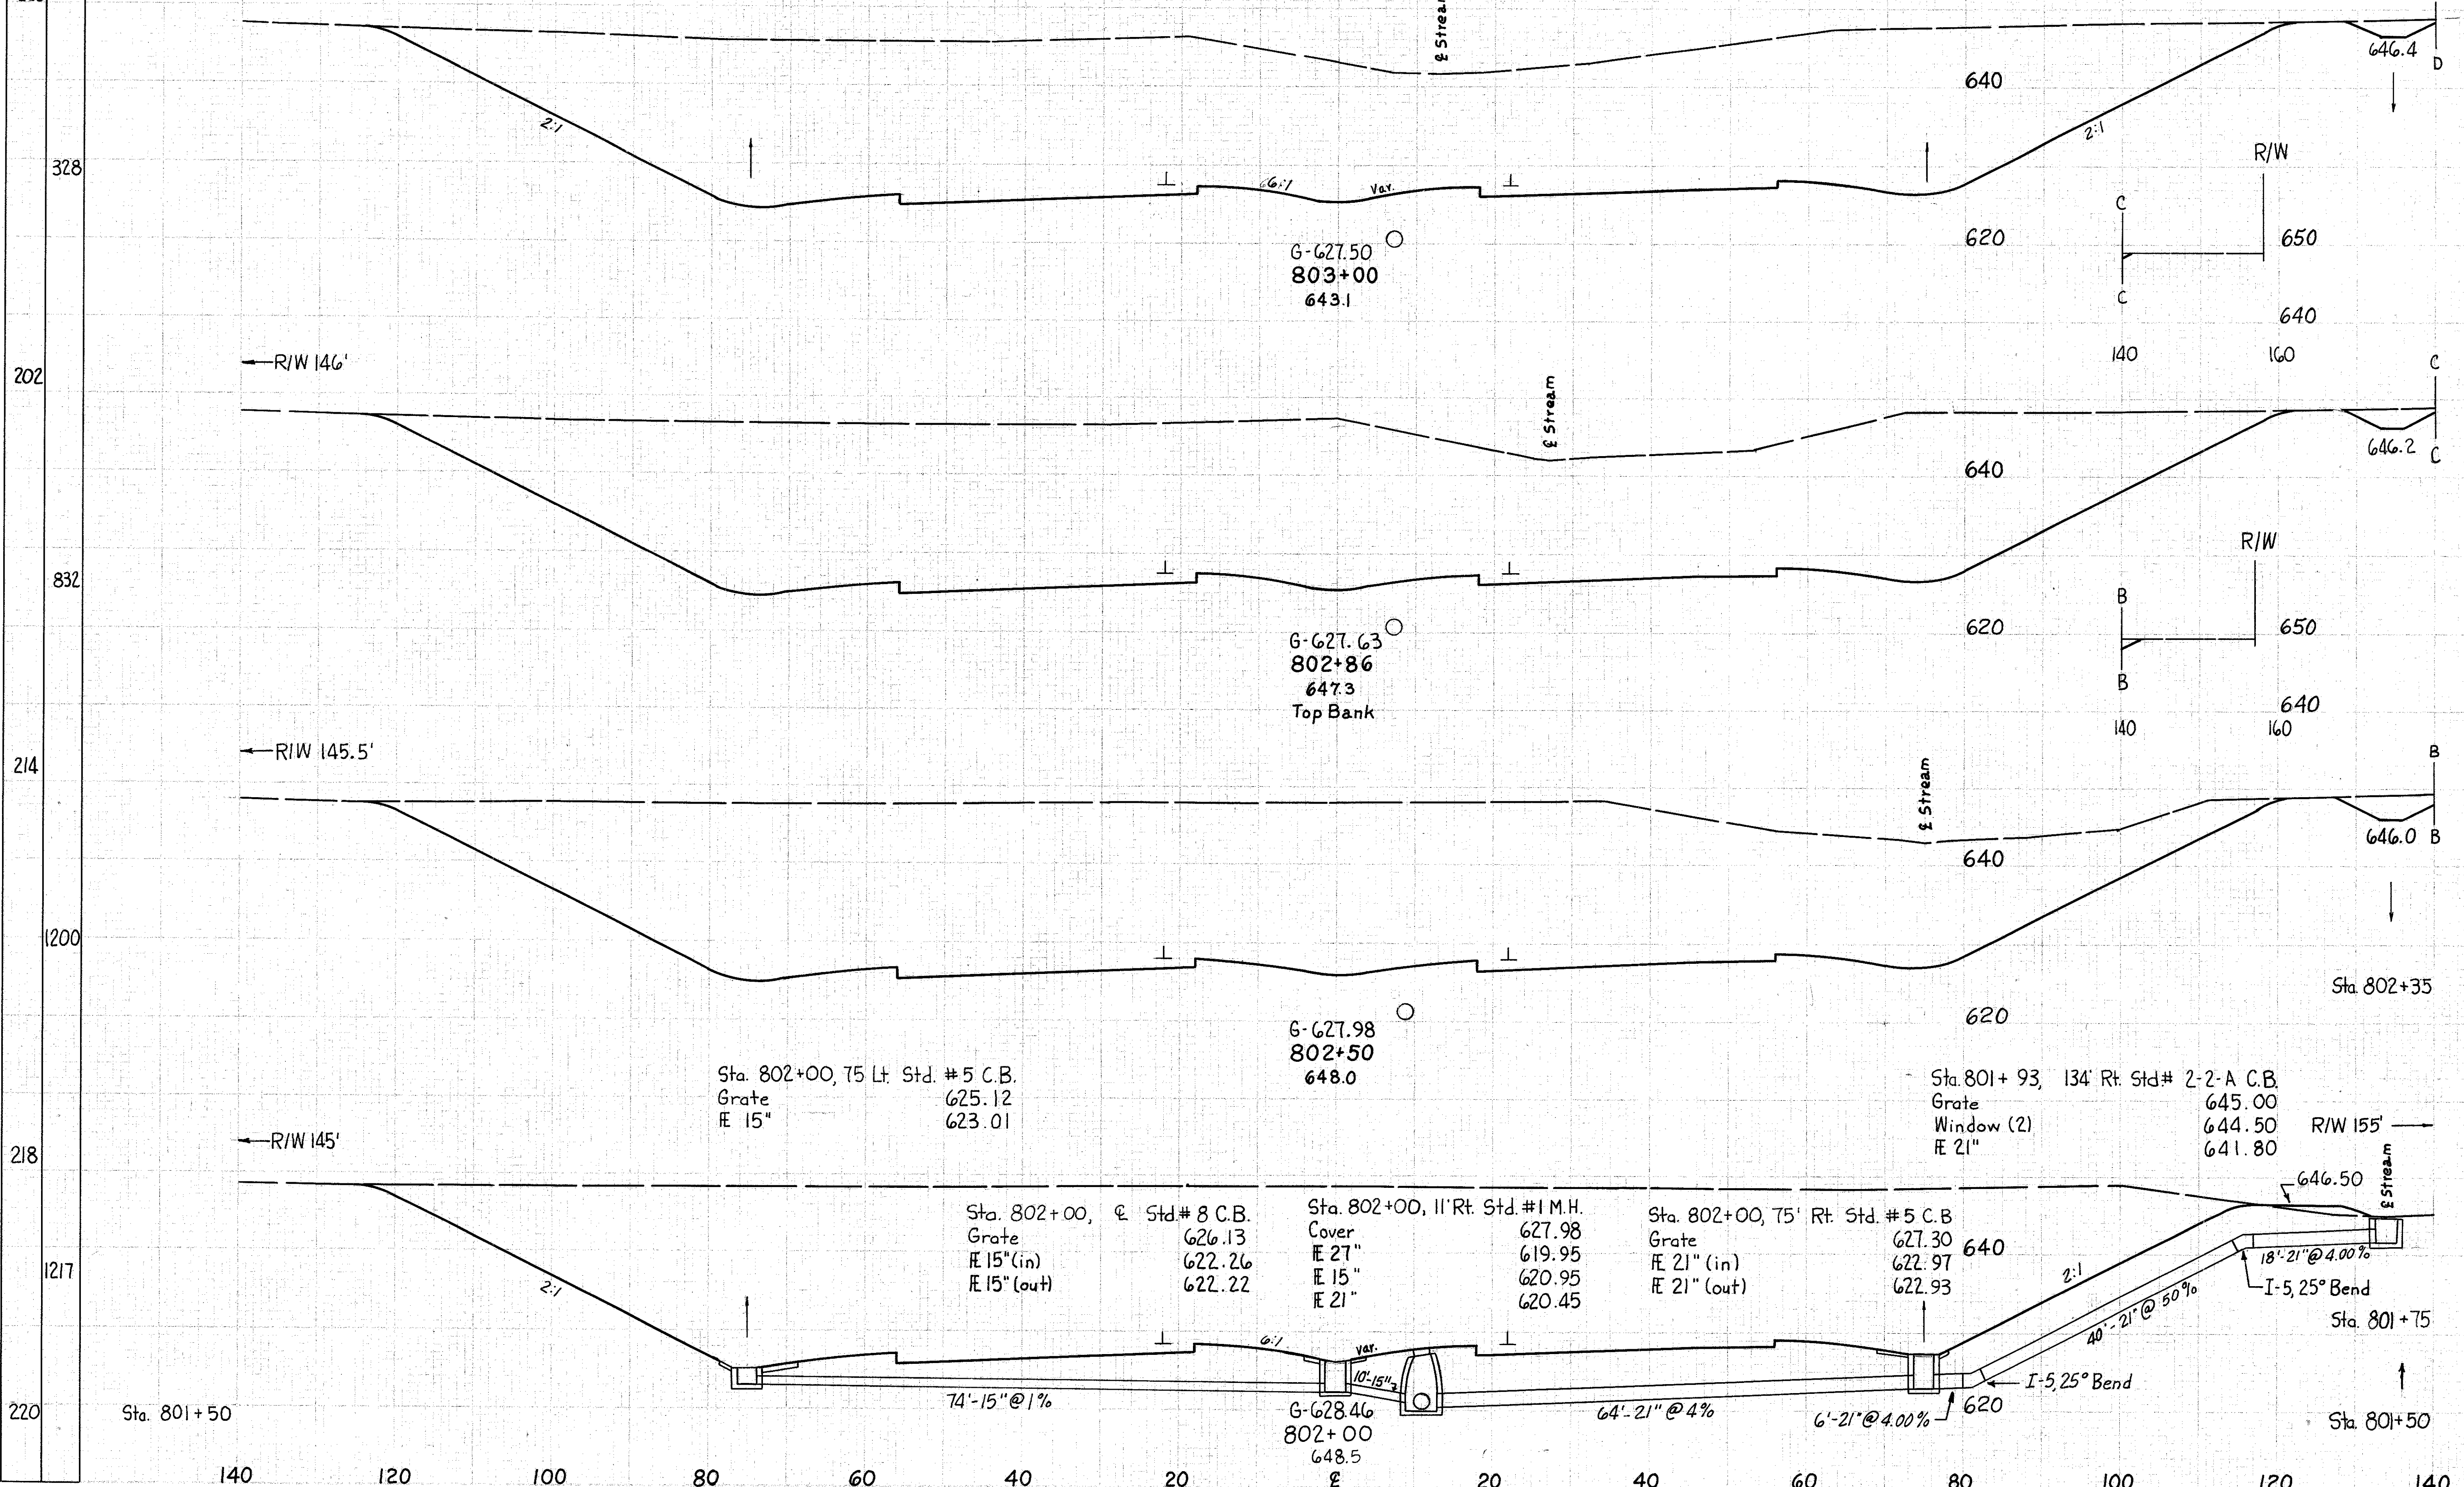

END AREA	VOLUME	
	CUT	FILL
3853		
		2023
3949		
		5302
4004		
		0
		7617
		6
4222	9	
		4
		7884
4293		

RELOCATION S.R. 2 Sta. 802+00 to 803+00