


SEEDING  
END SA.  
WIDTH YDS.

LAKE COUNTY  
LAK-2-16.49

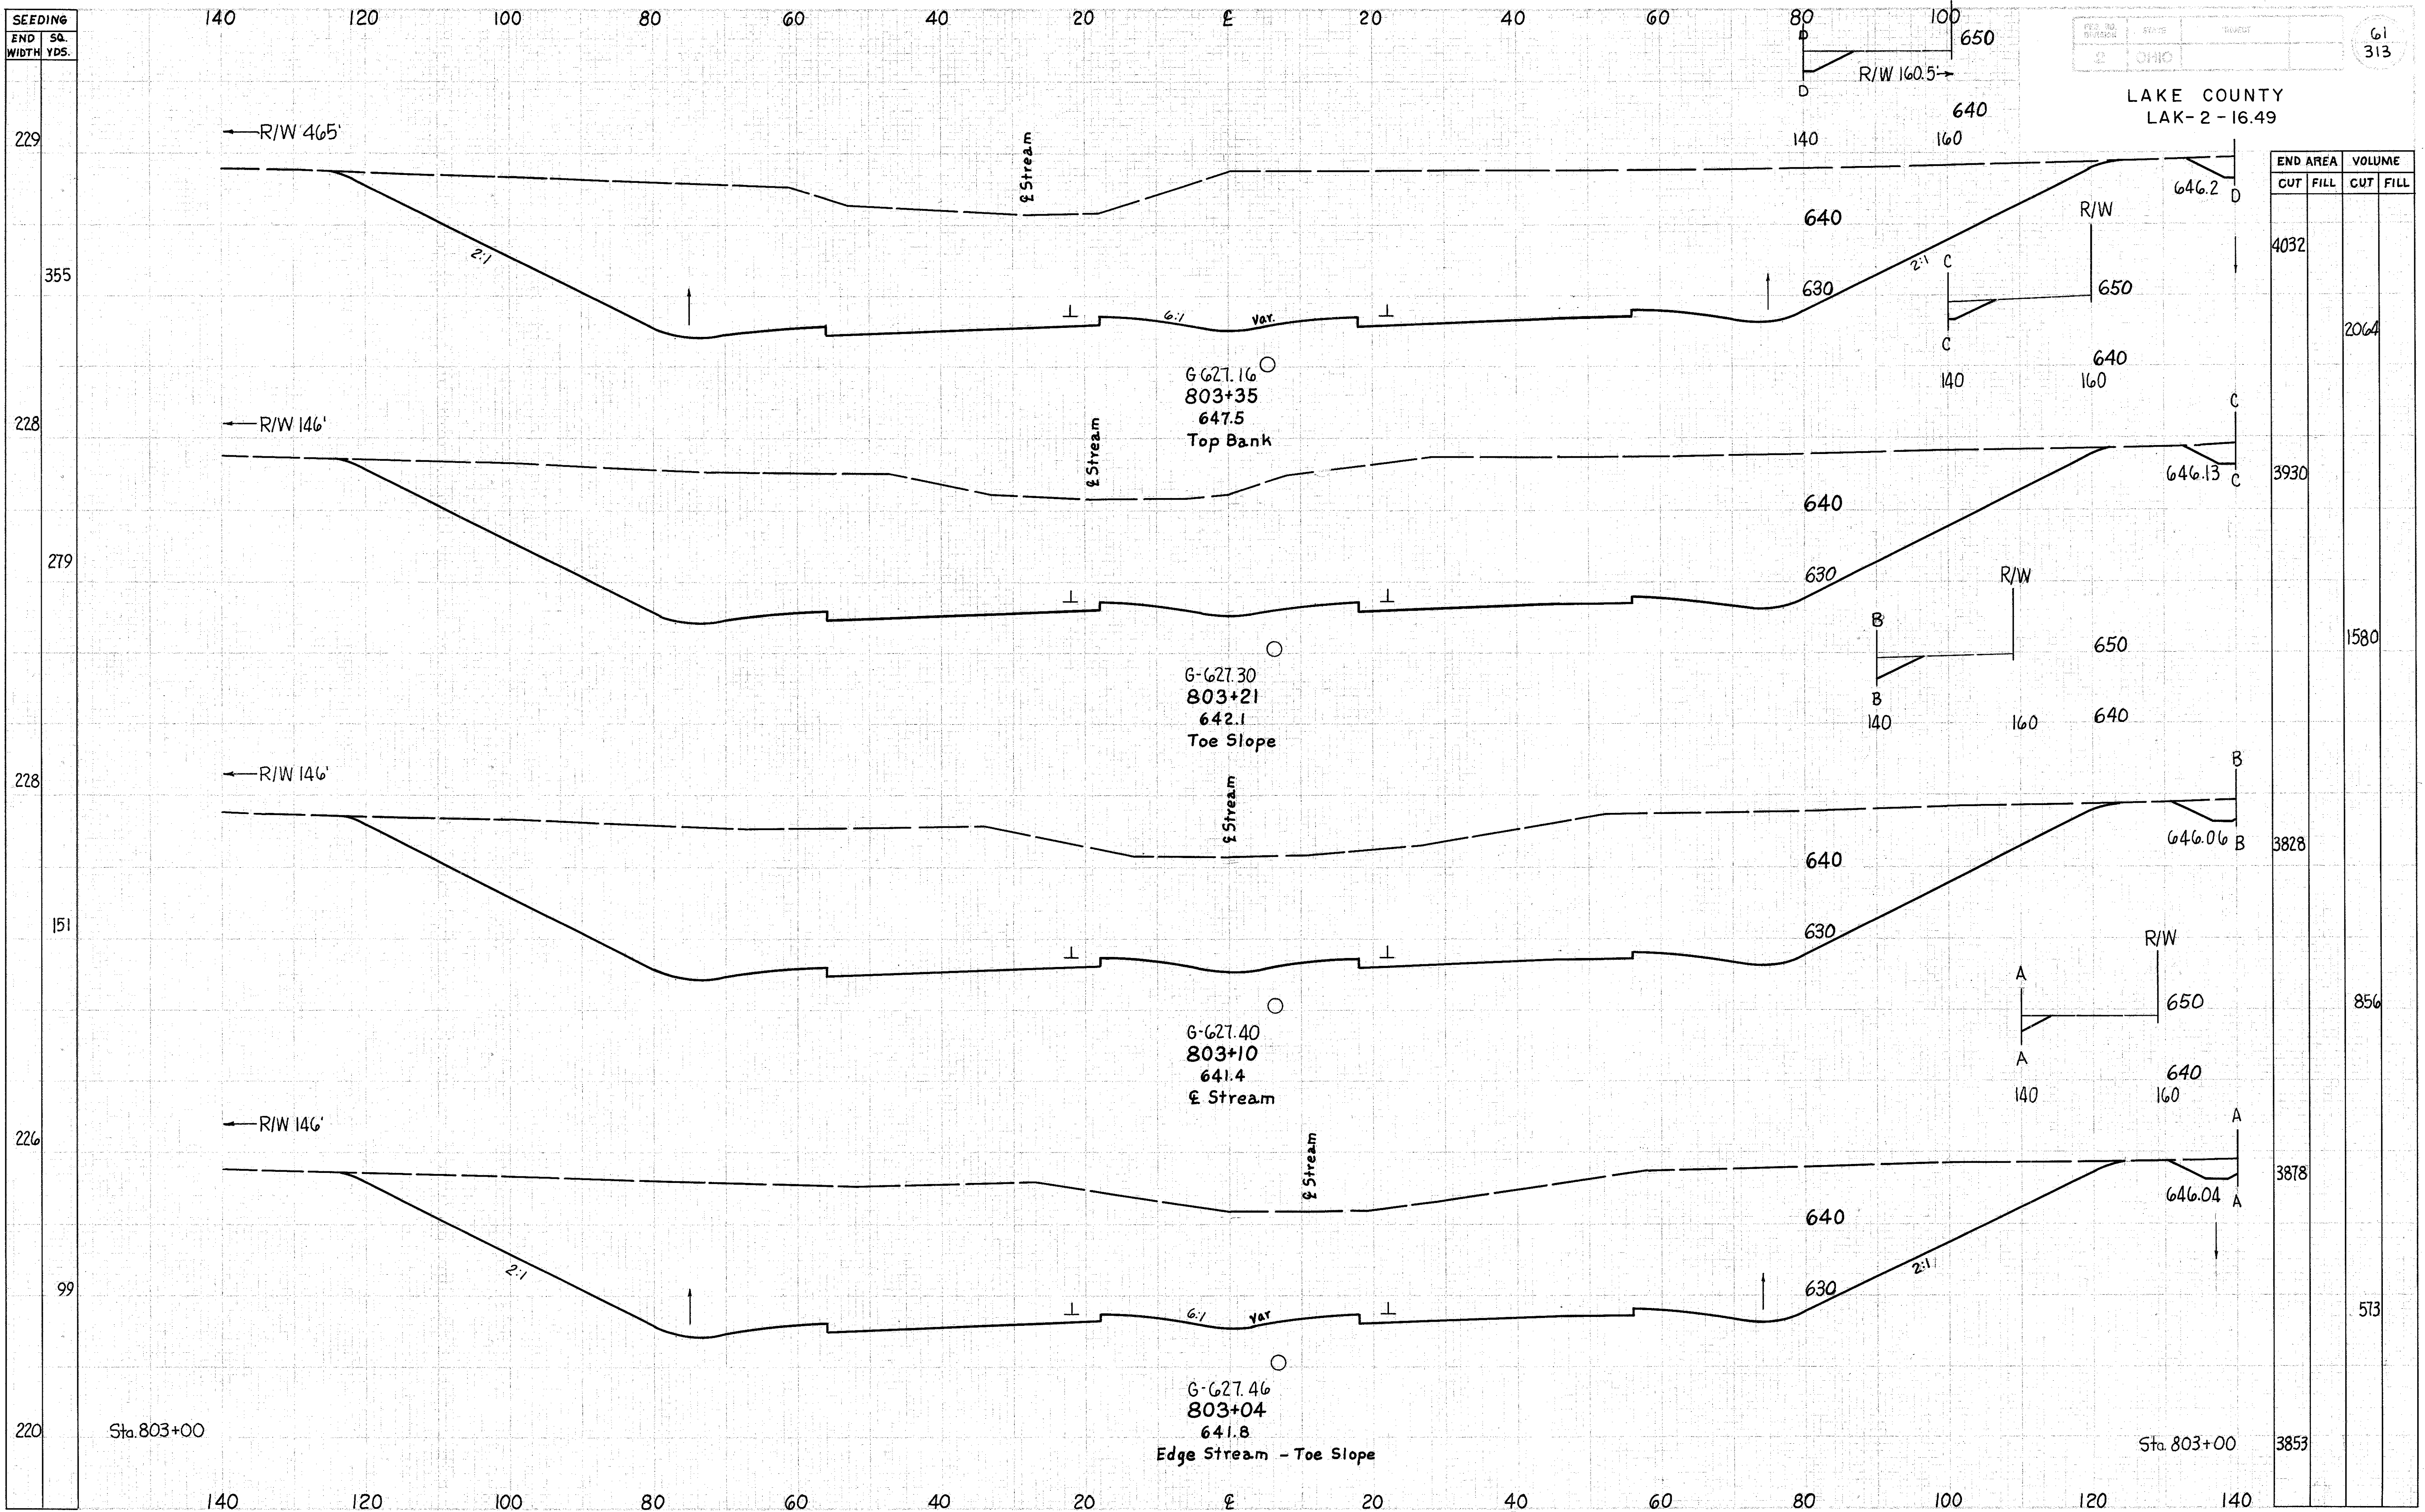

END AREA	VOLUME	
	CUT	FILL
4032		2064
3930		1580
3828		856
3878		513
3853		

RELOCATION S.R.2 Sta. 803+04 to 803+35

Handwritten notes and signatures in the bottom left corner, including a date '8/24/63'.