


SEEDING  
END SQ.  
WIDTH YDS.

LAKE COUNTY  
LAK-2-16.49

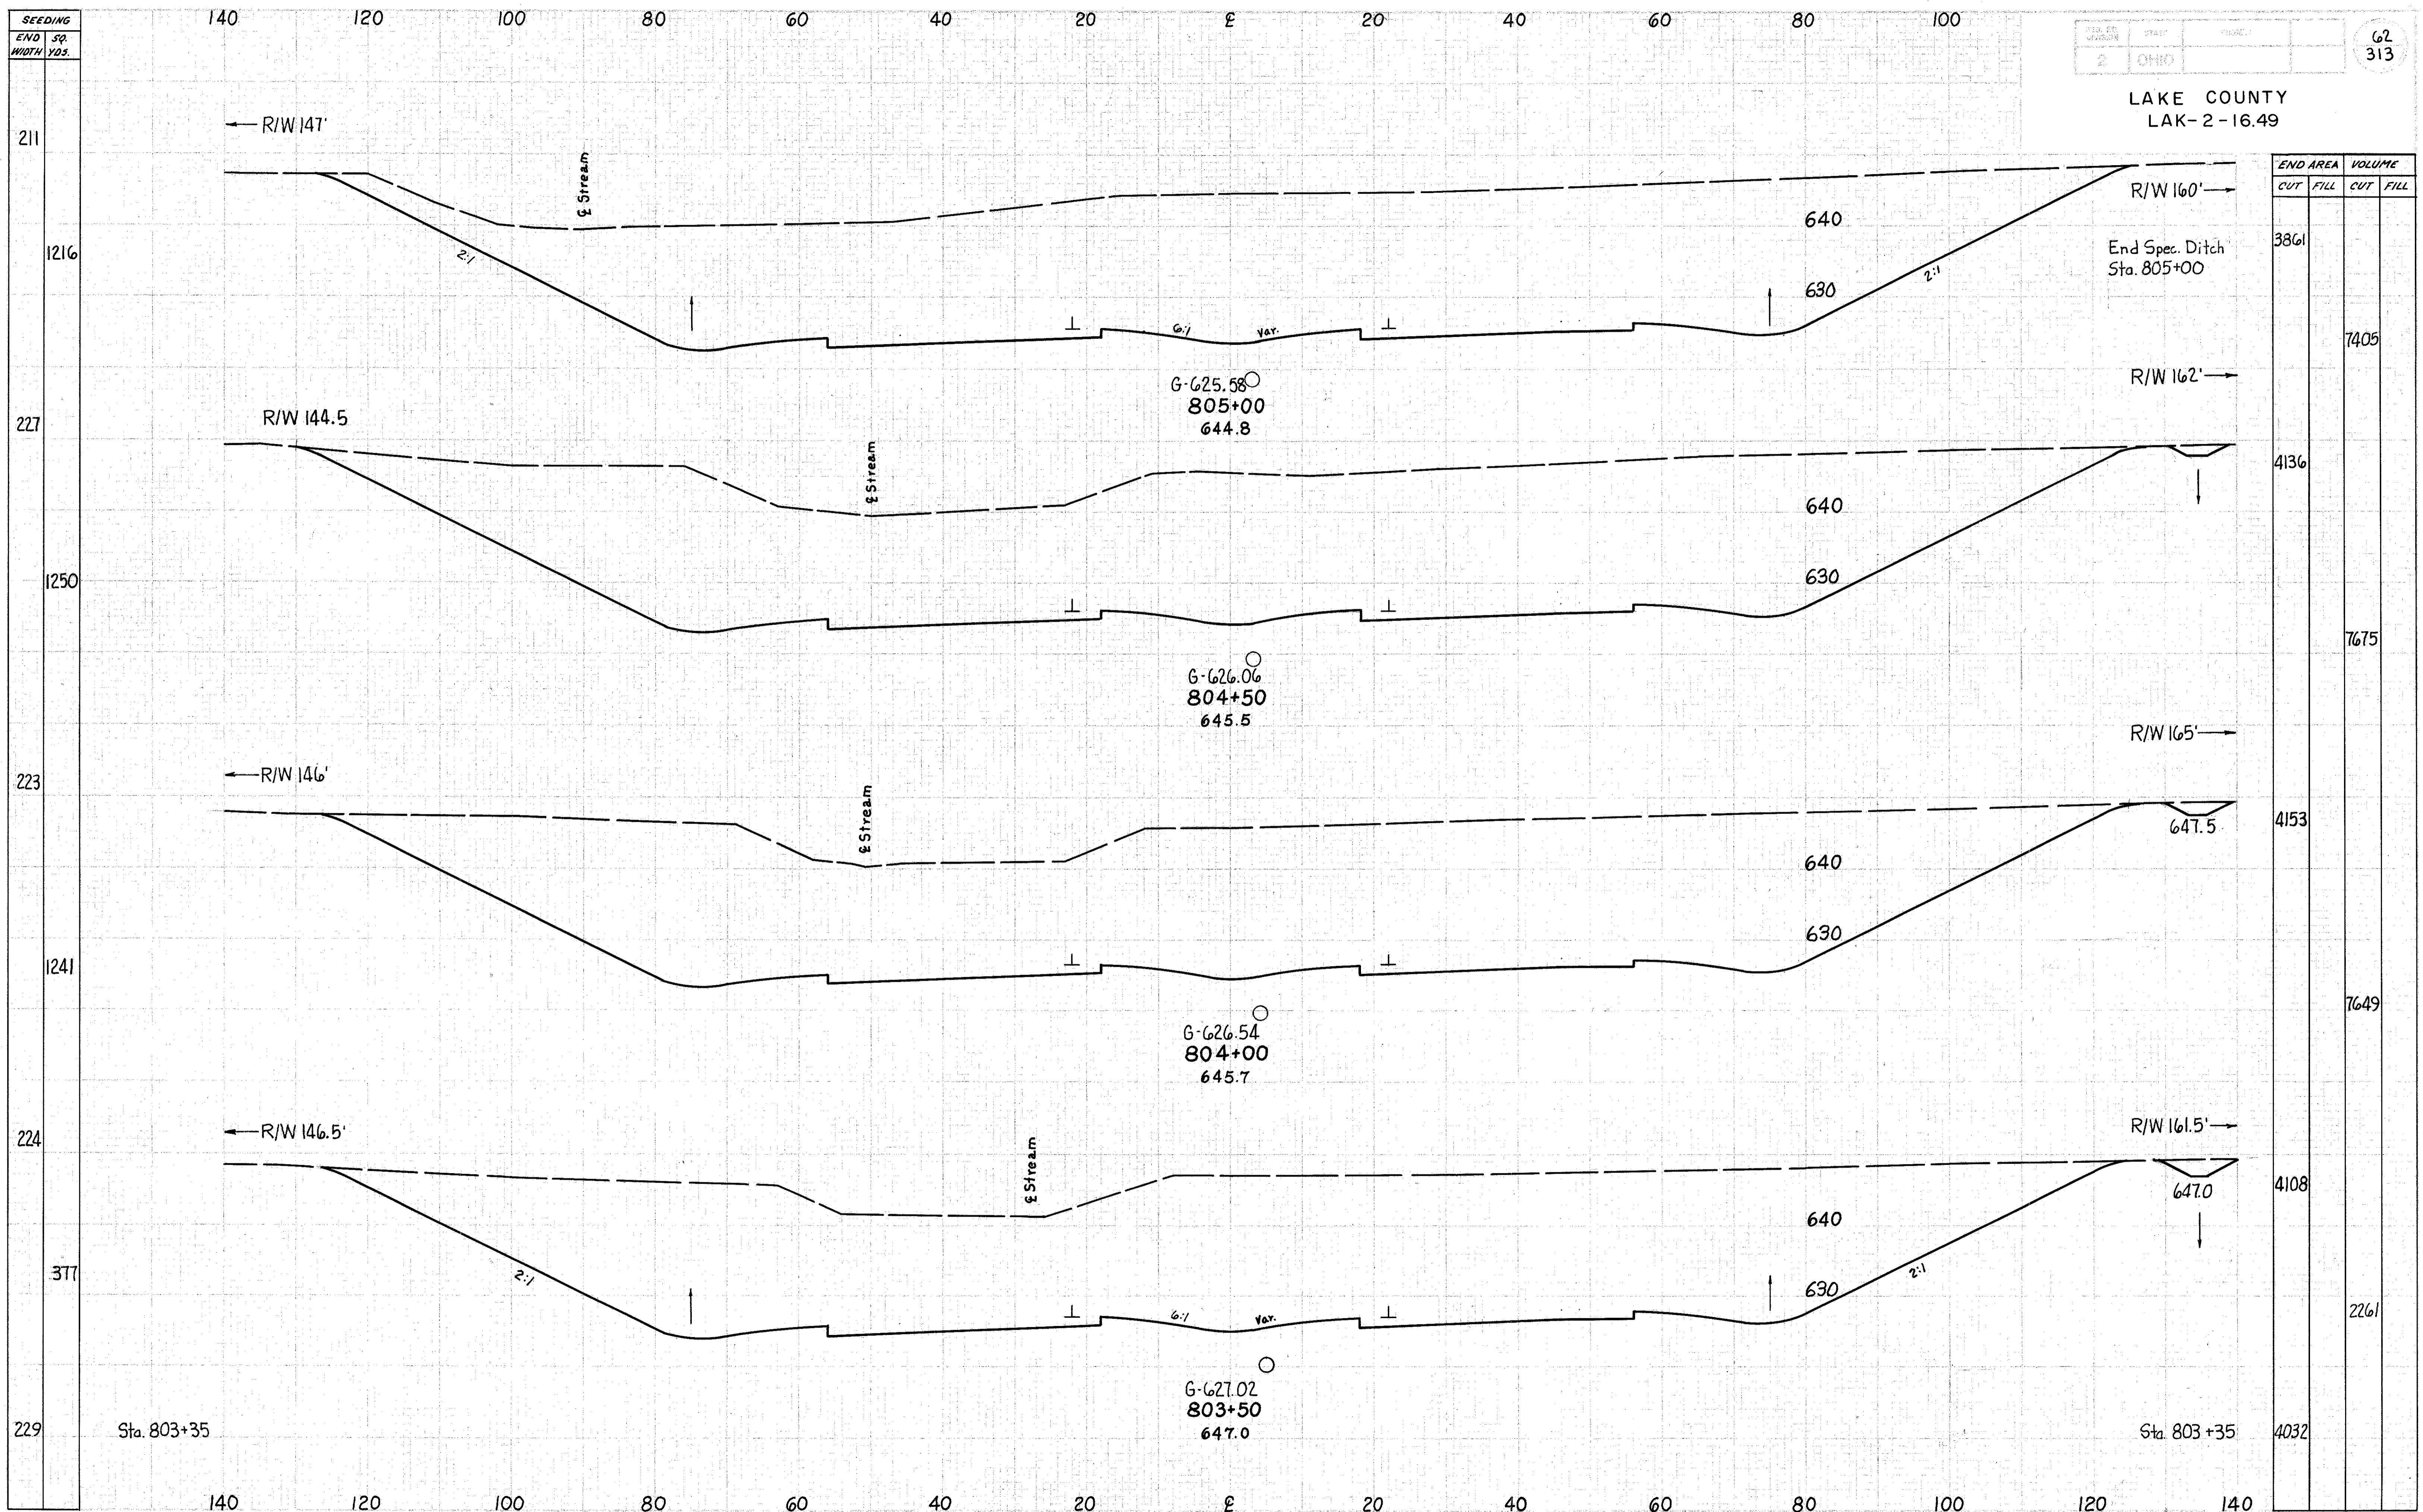

END AREA	VOLUME	
	CUT	FILL
3861		7405
4136		7675
4153		7649
4108		2261
4032		

Handwritten notes in the bottom left corner, including '1/18/03' and other illegible text.