


SEEDING
END
WIDTH
YDS.

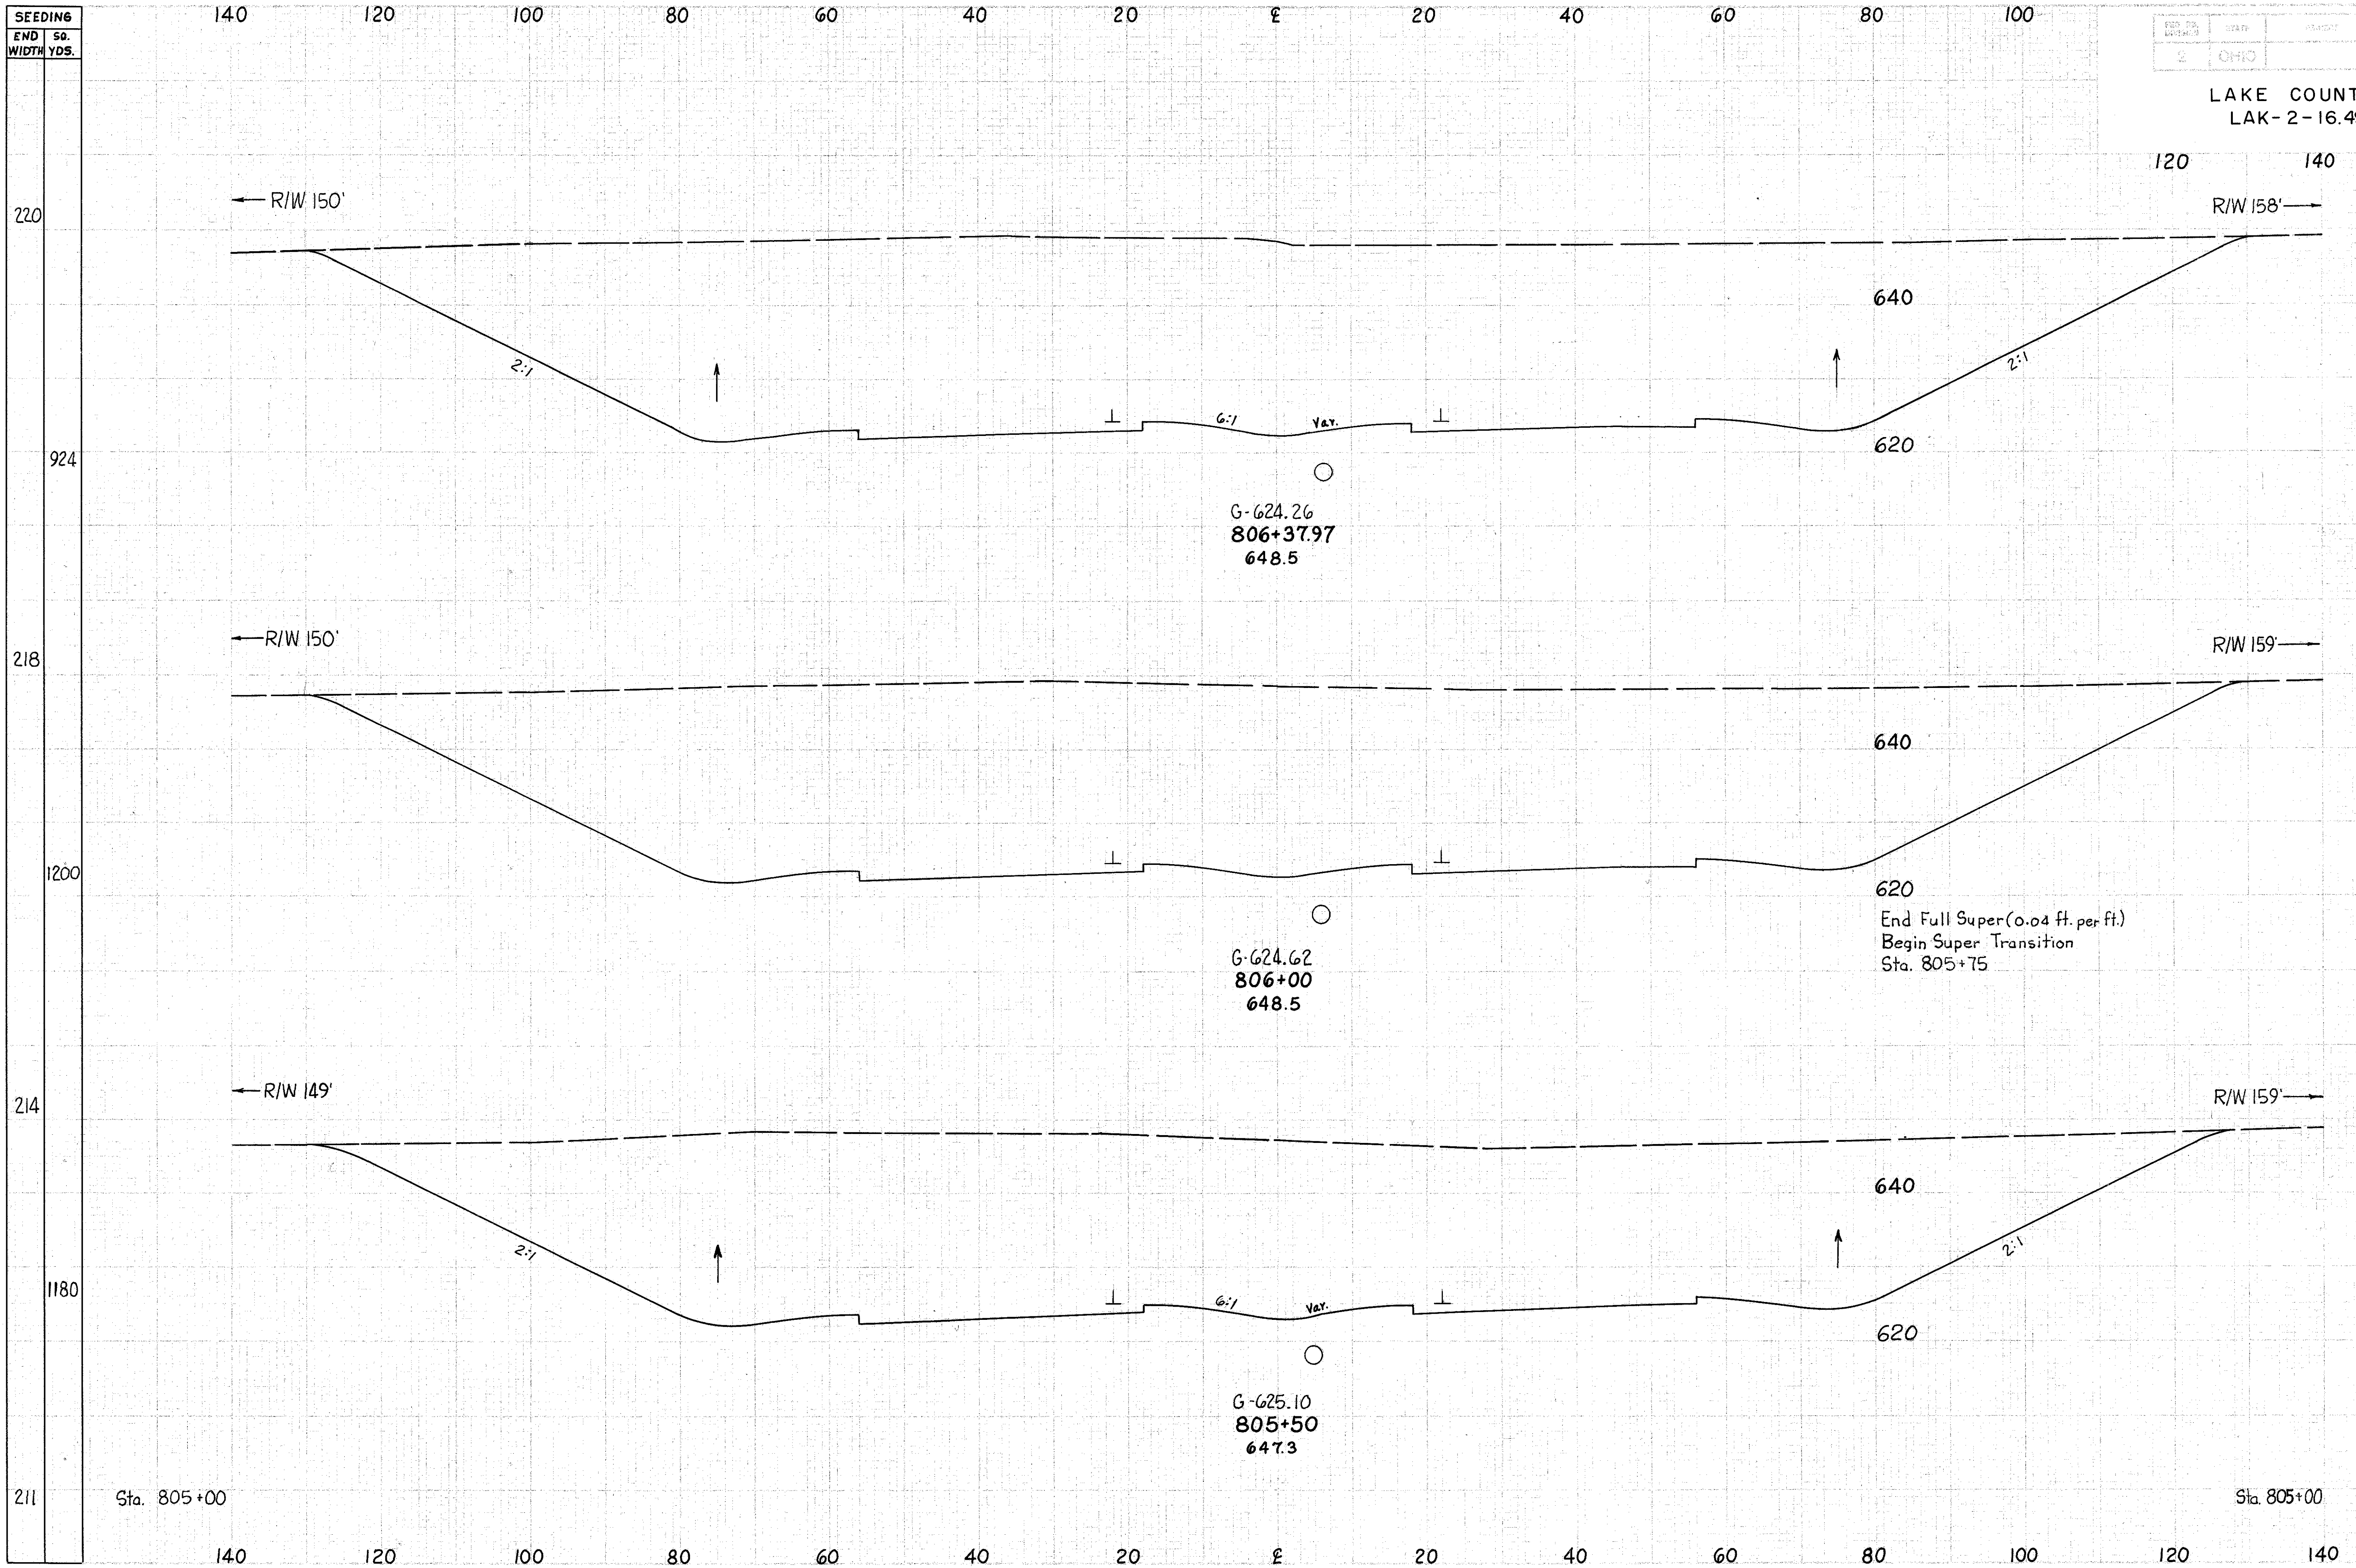

END AREA	VOLUME	
	CUT	FILL
5327		7407
5207		9312
4850		8066
3861		

RELOCATION S.R. 2 Sta. 805+50 to 806+37.97.

Handwritten notes and signatures in the bottom left corner, including '11/13' and '11/13'.