


SEEDING  
END SQ.  
WIDTH YDS.

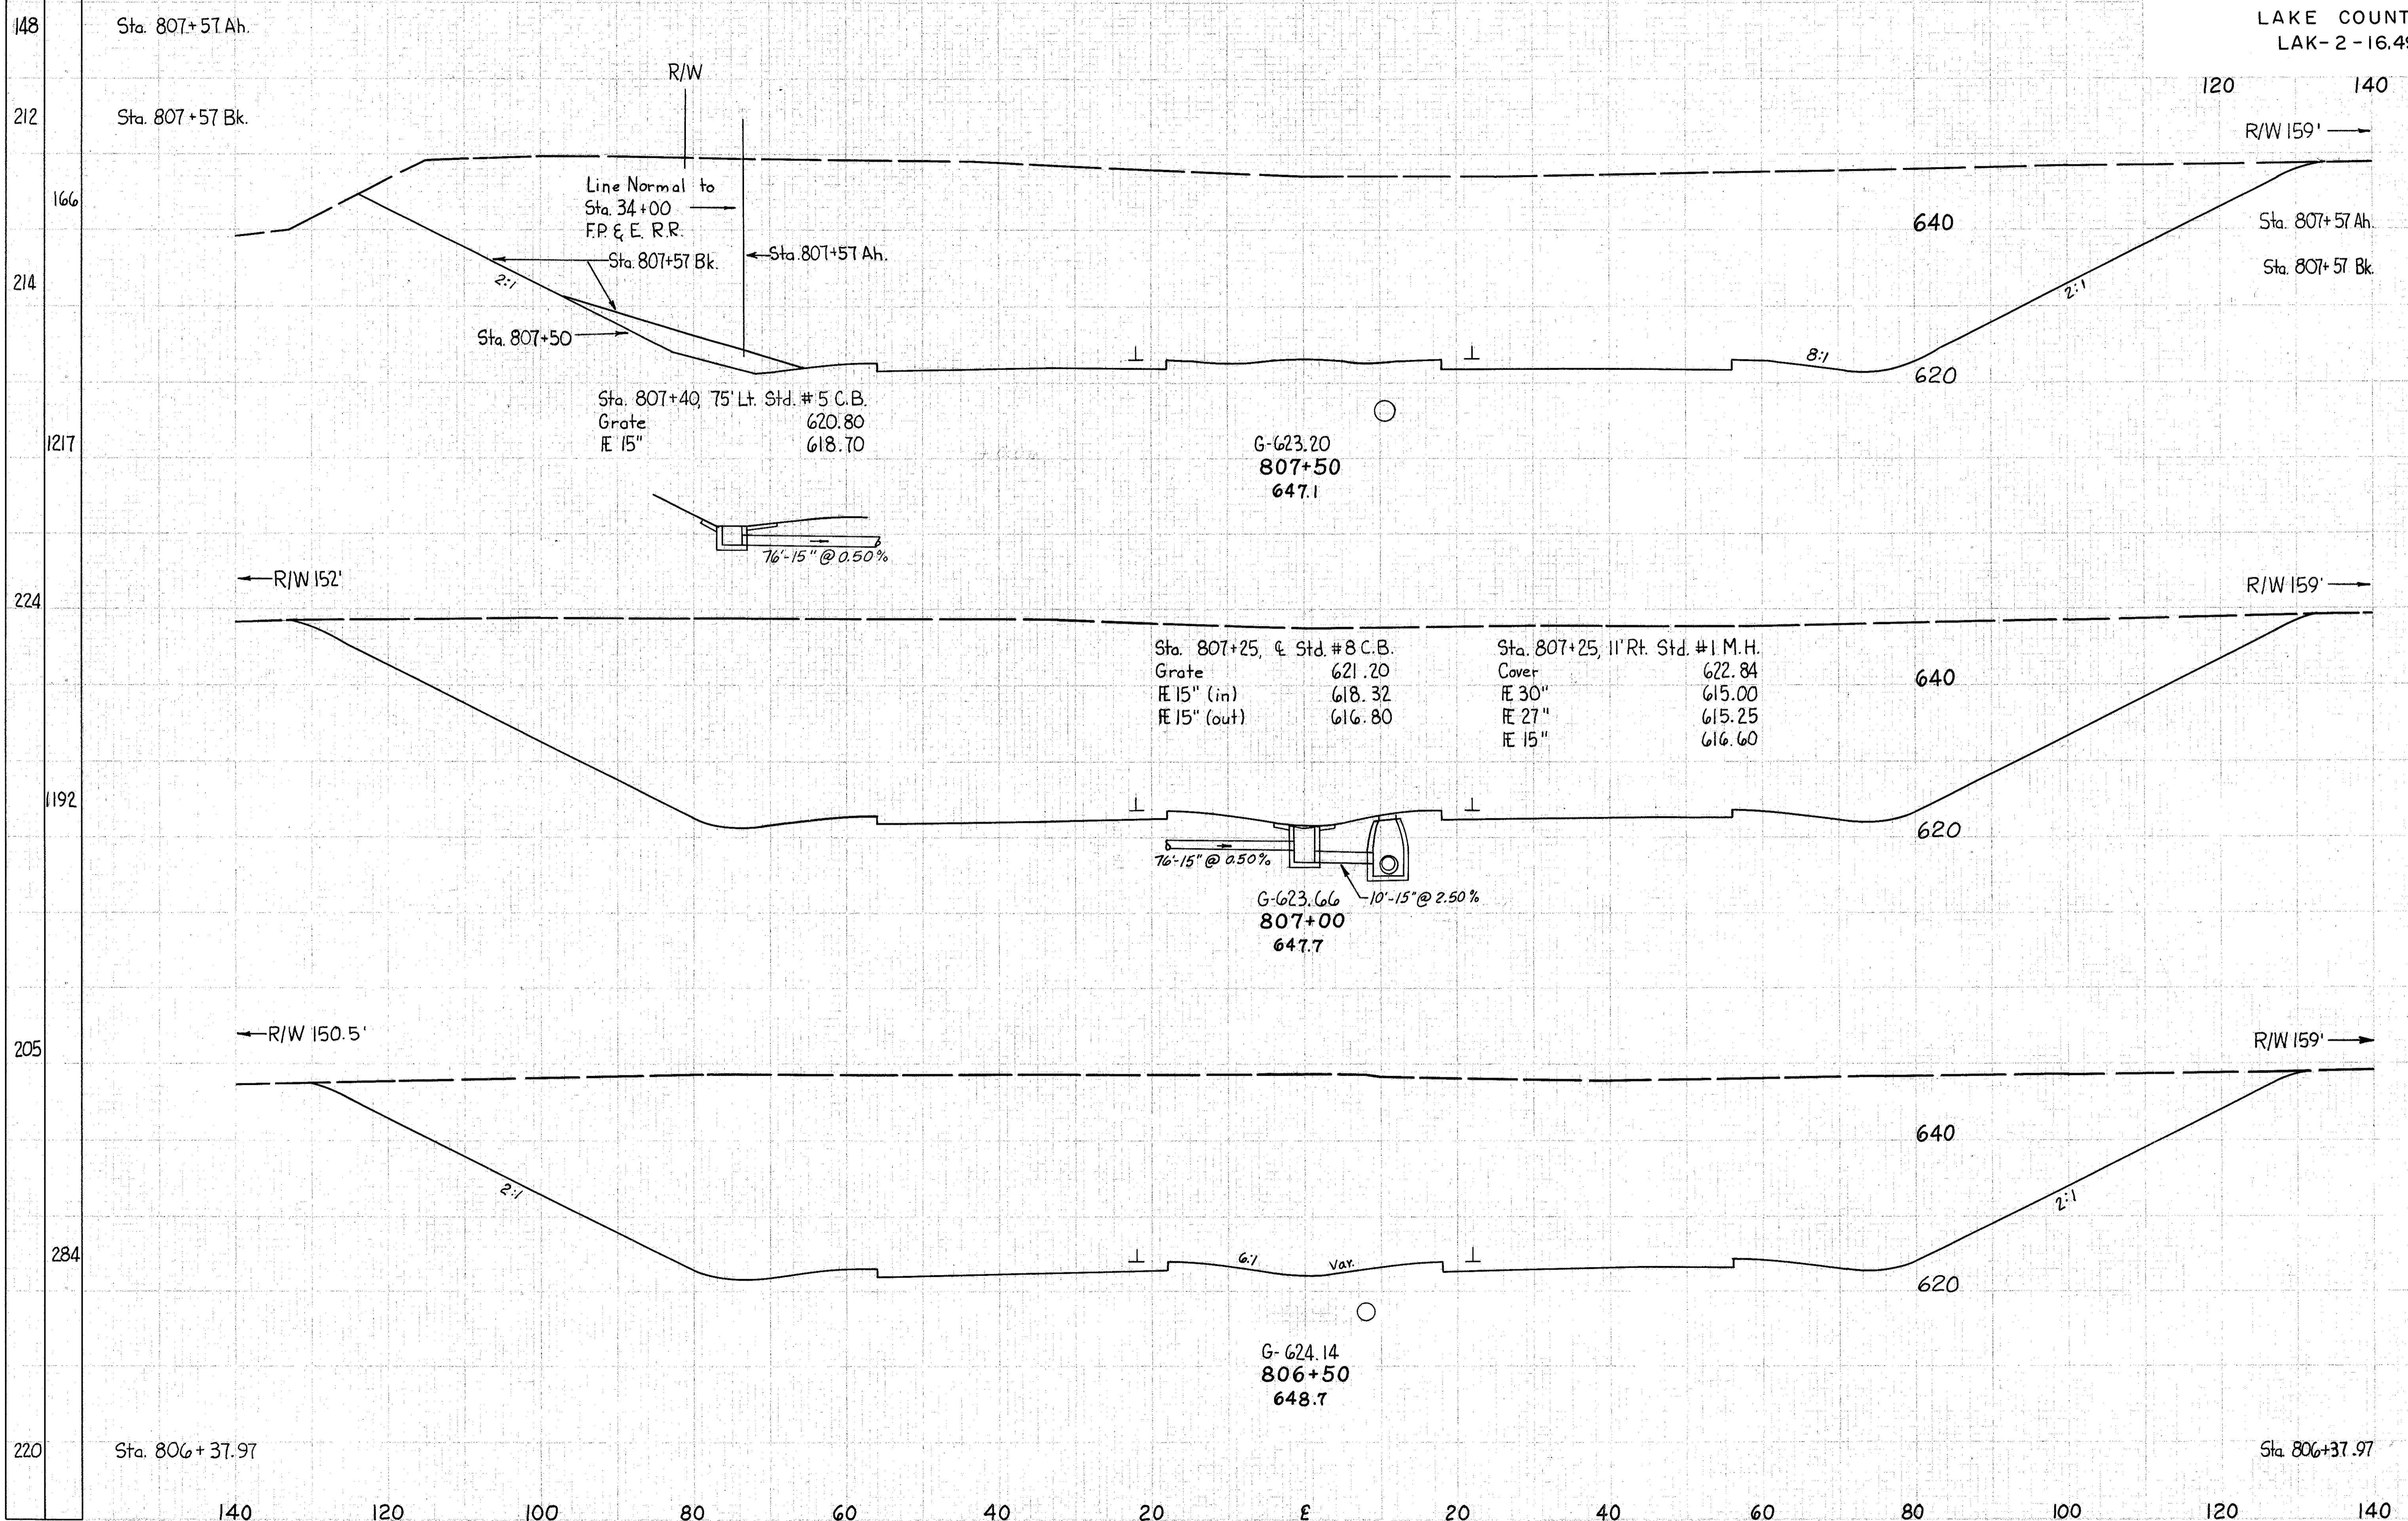

END AREA	VOLUME	
	CUT	FILL
4595		
5407		1410
5473		10092
5426		9983
5356		2380
5327		

RELOCATION S.R.2 Sta. 806+50 to 807+50