


SEEDING
END SQ.
WIDTH YDS.

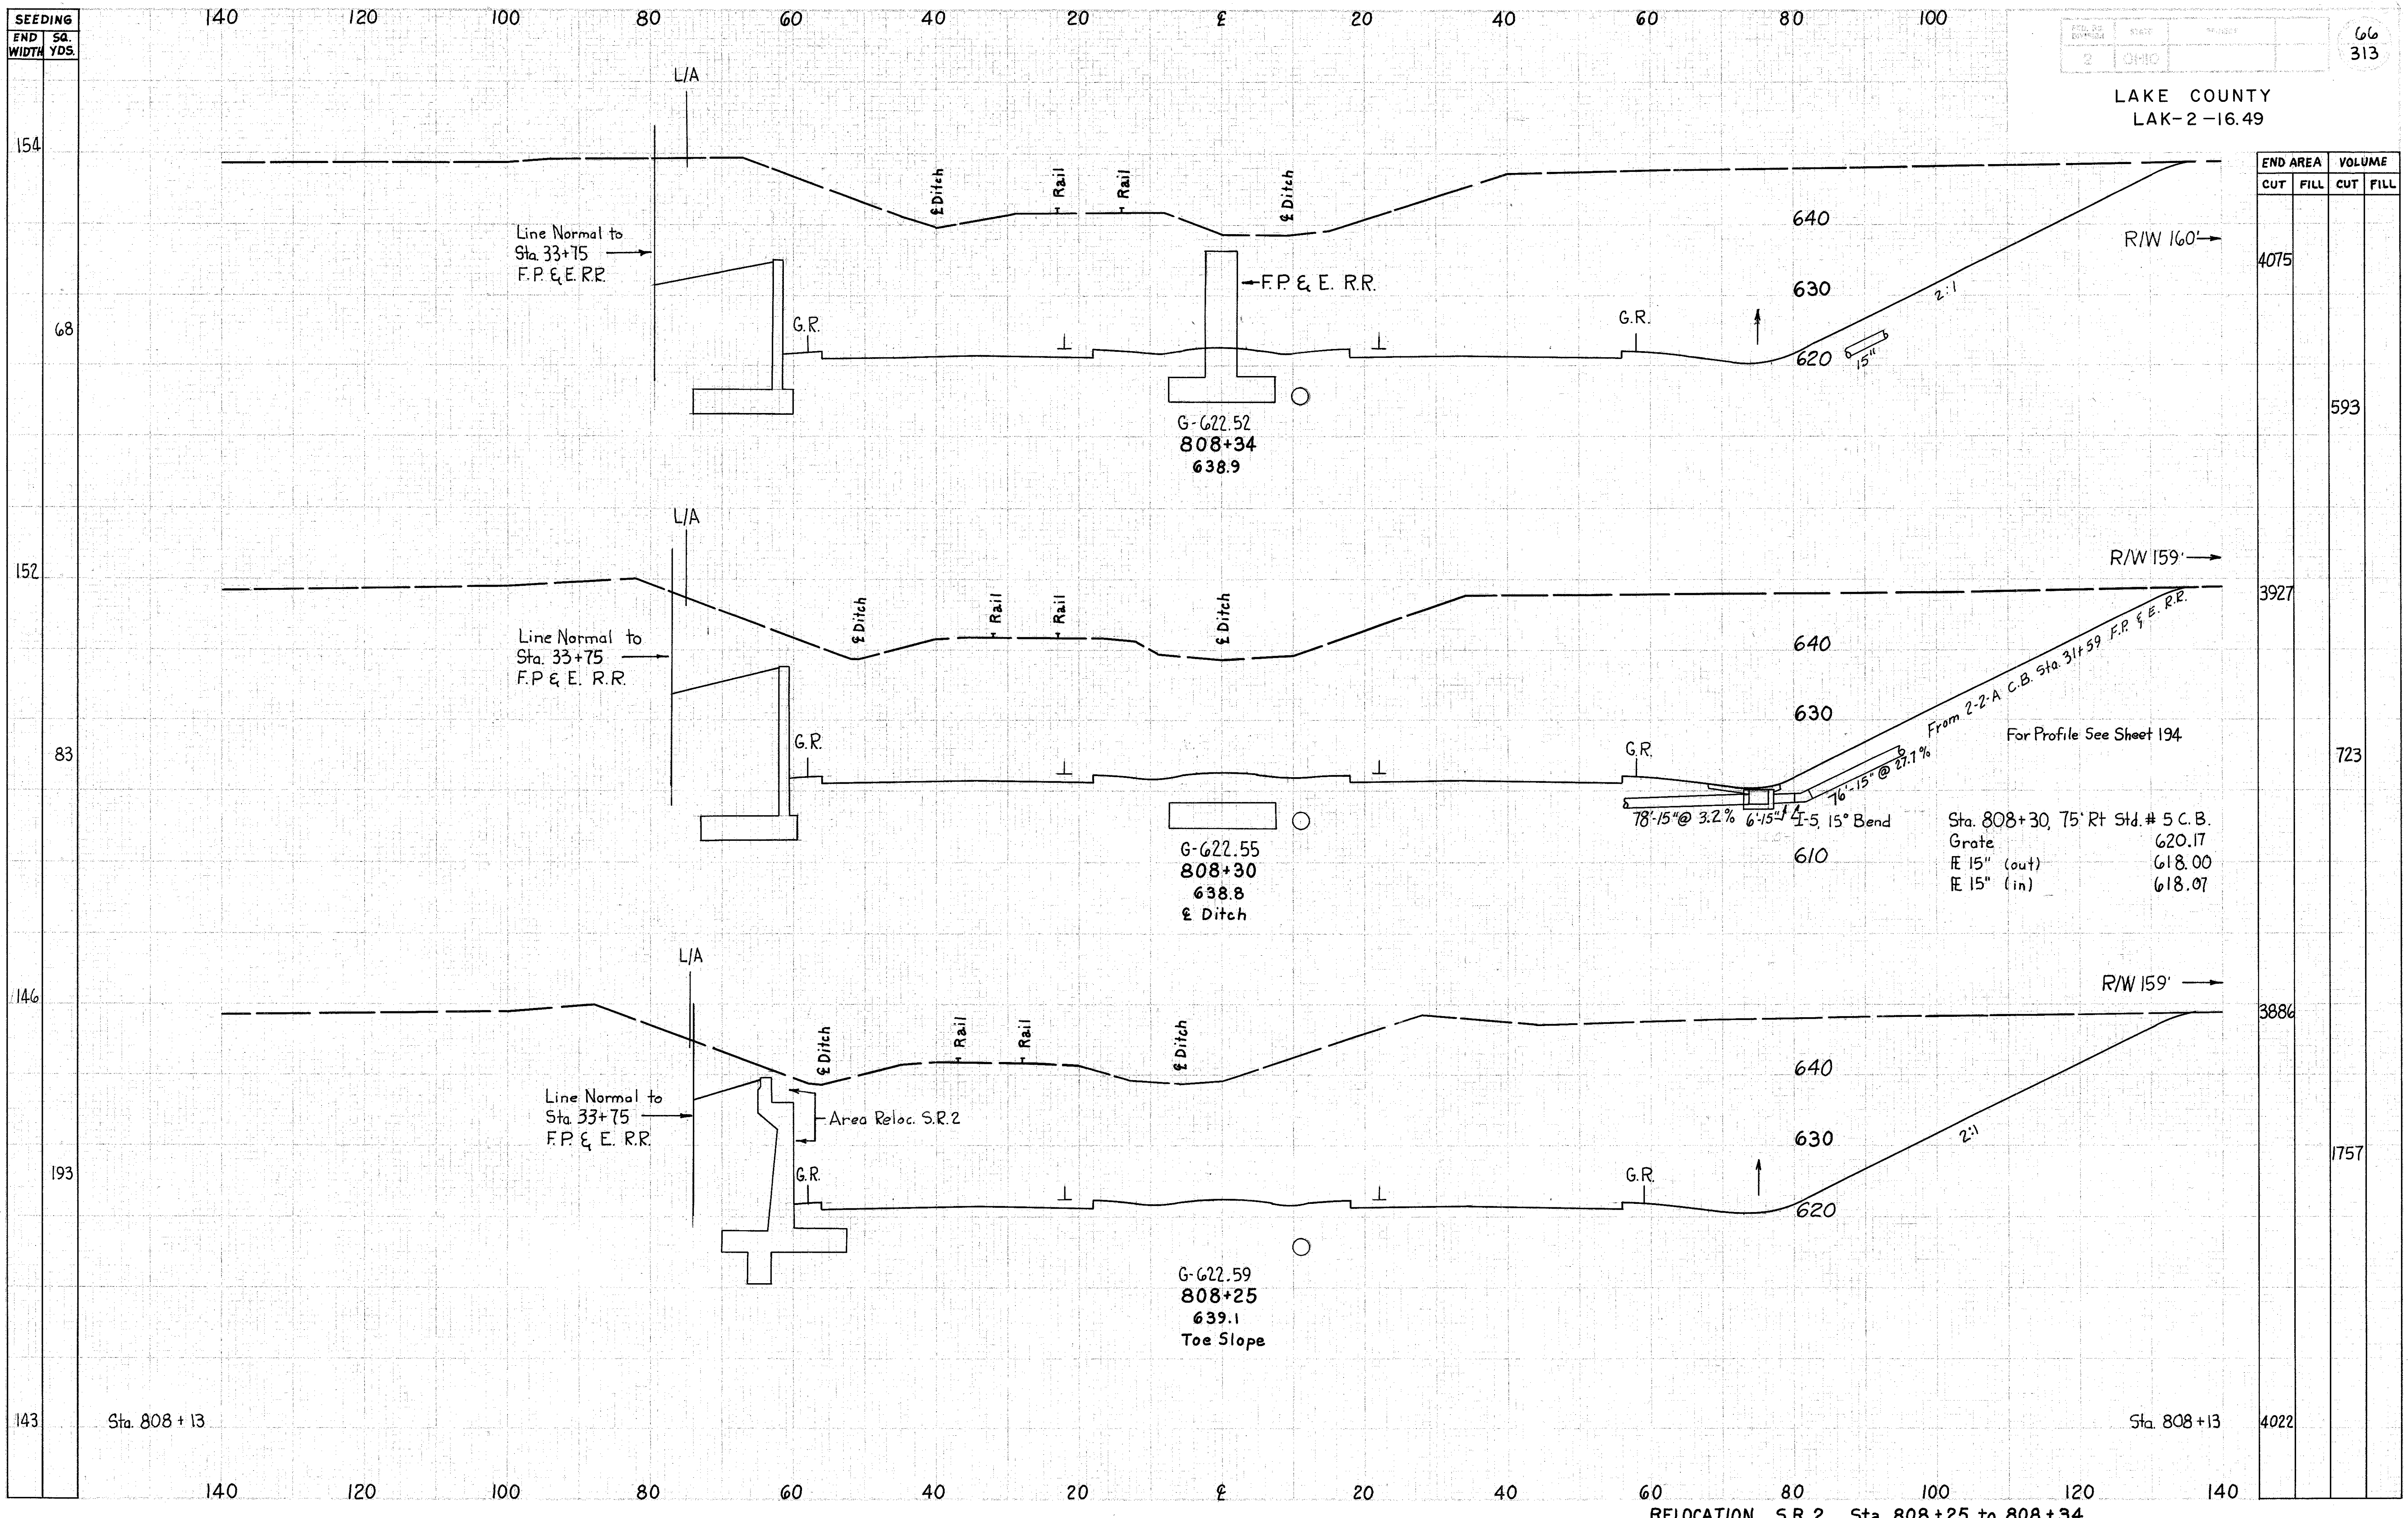

1/2/63
RPL 7/30/63