


SEEDING
END STA.
WIDTH YDS.

LAKE COUNTY
LAK-2-16.49

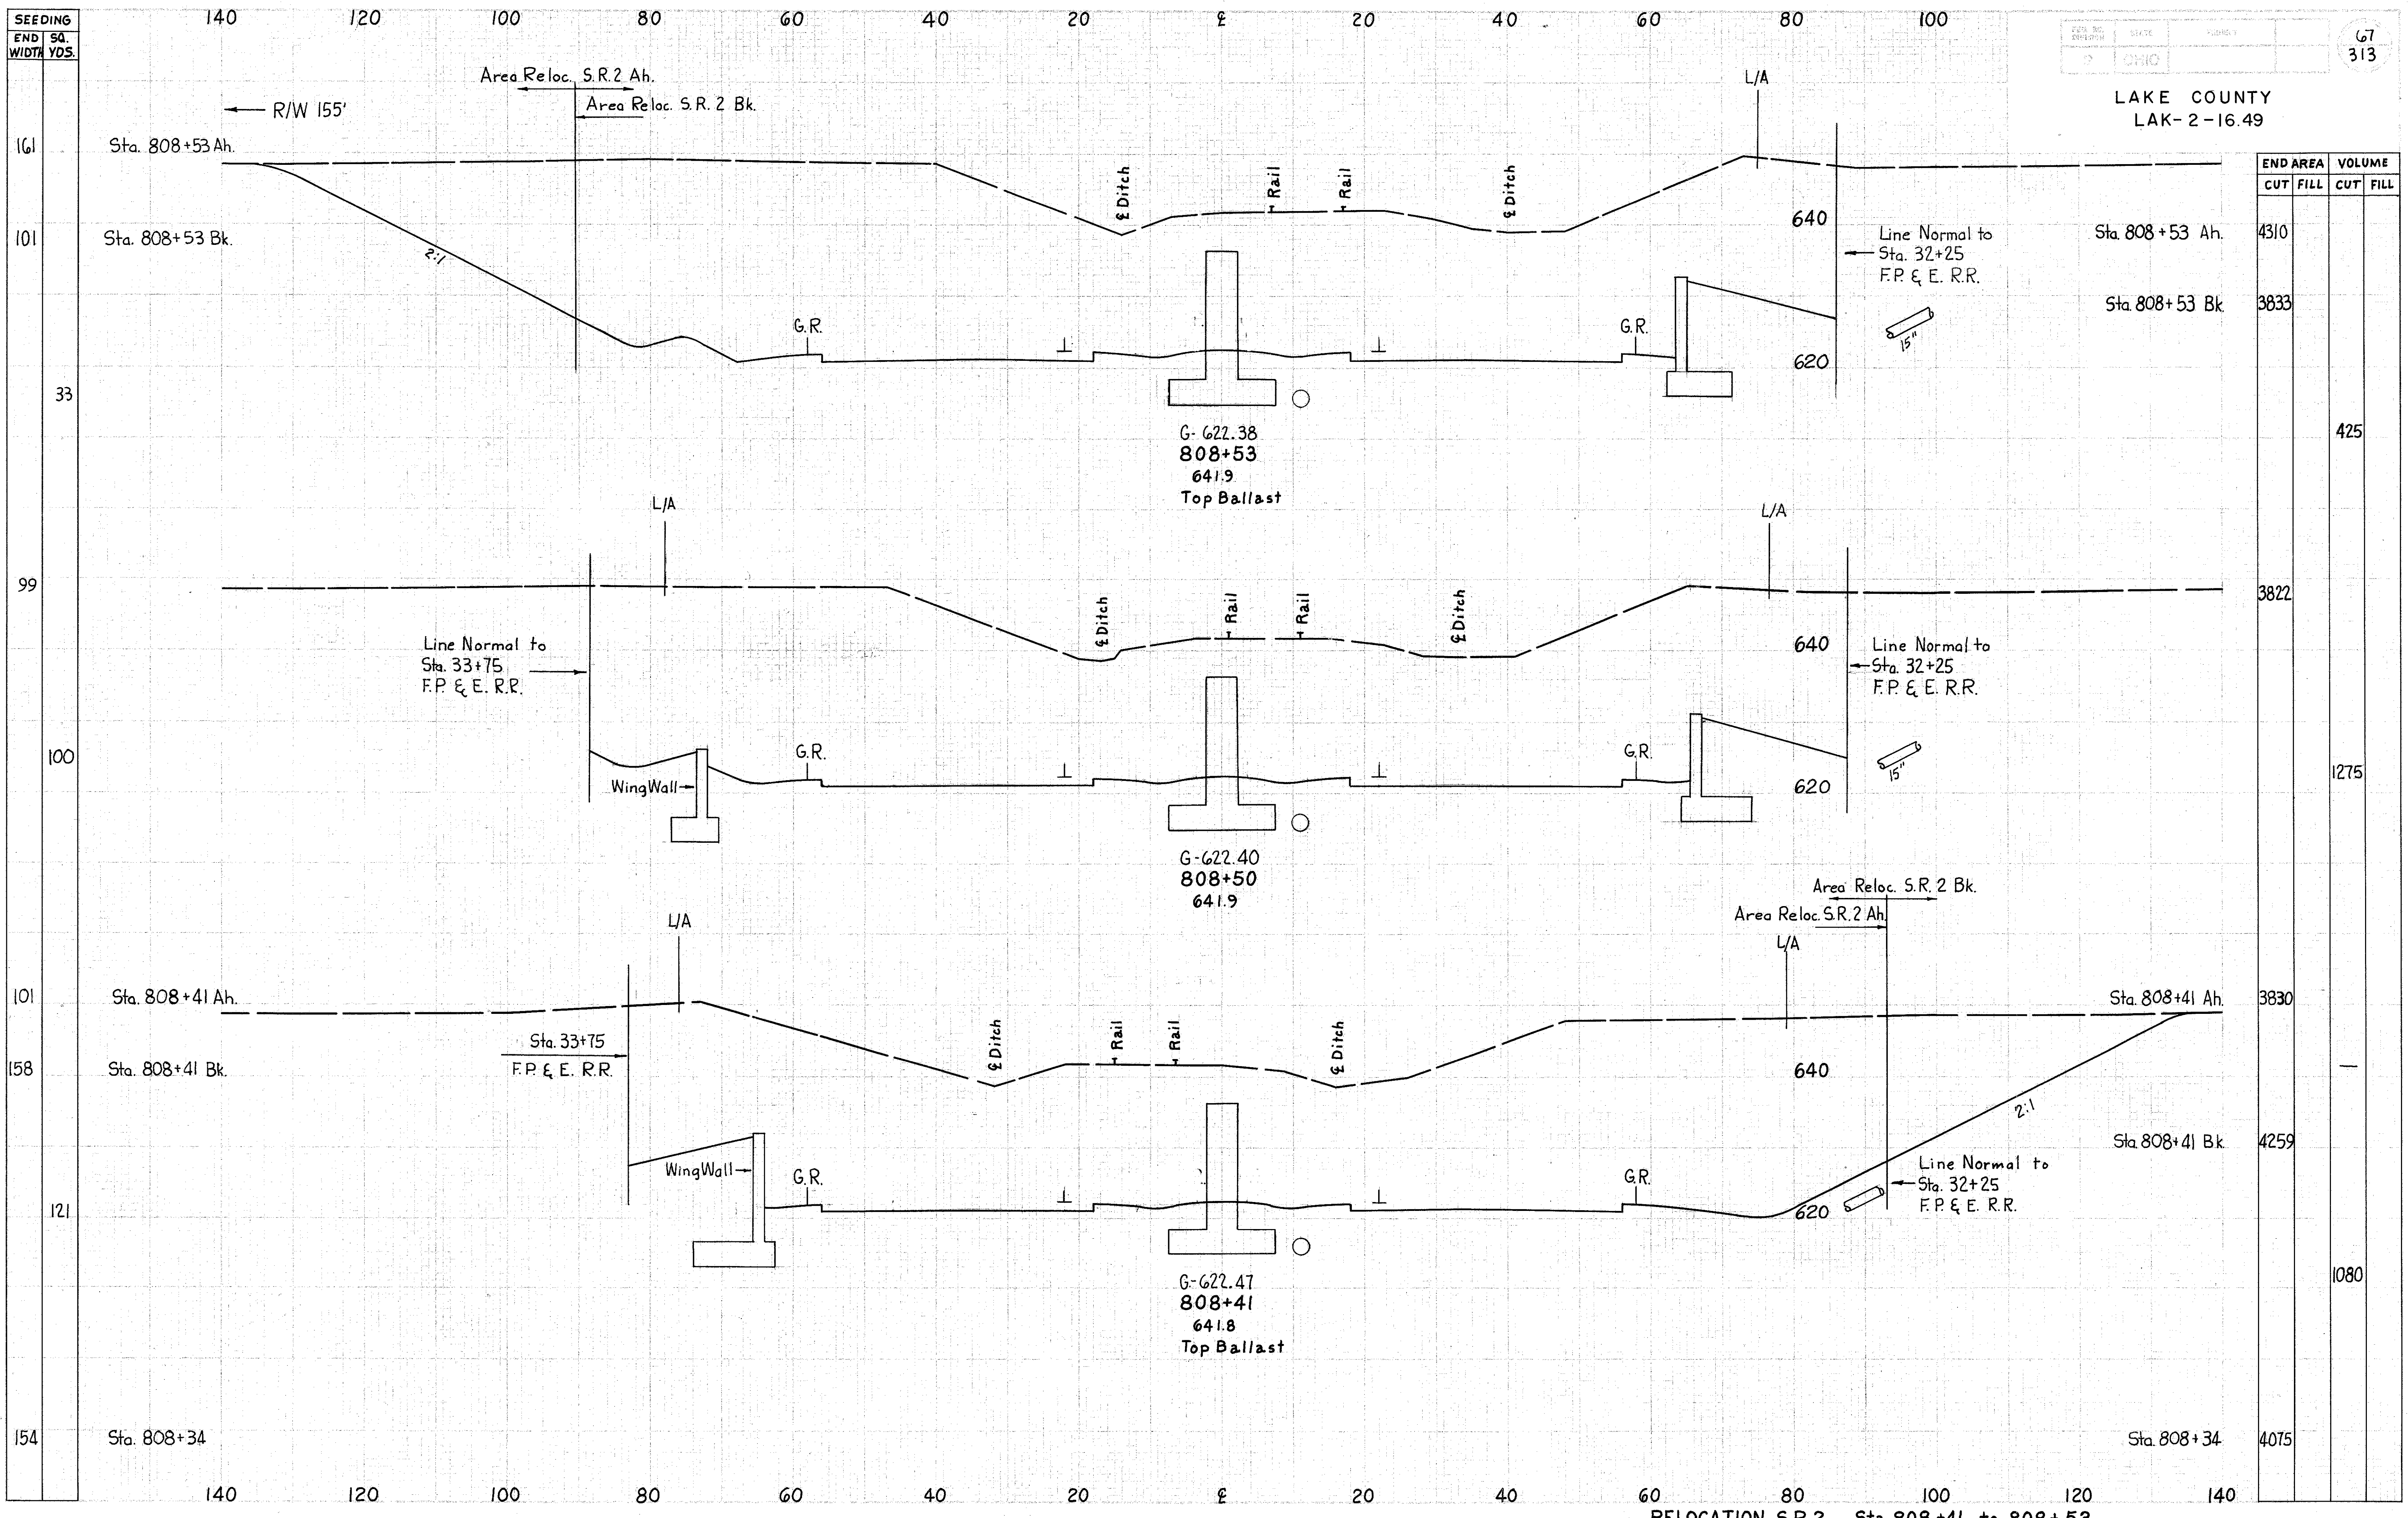

END STA.	END AREA		VOLUME	
	CUT	FILL	CUT	FILL
101	4310			
101		3833		
33				425
99		3822		
100				1275
101		3830		
158				
121				1080
154		4075		

RELOCATION S.R. 2 Sta. 808+41 to 808+53