


SEEDING
END SQ.
WIDTH YDS.

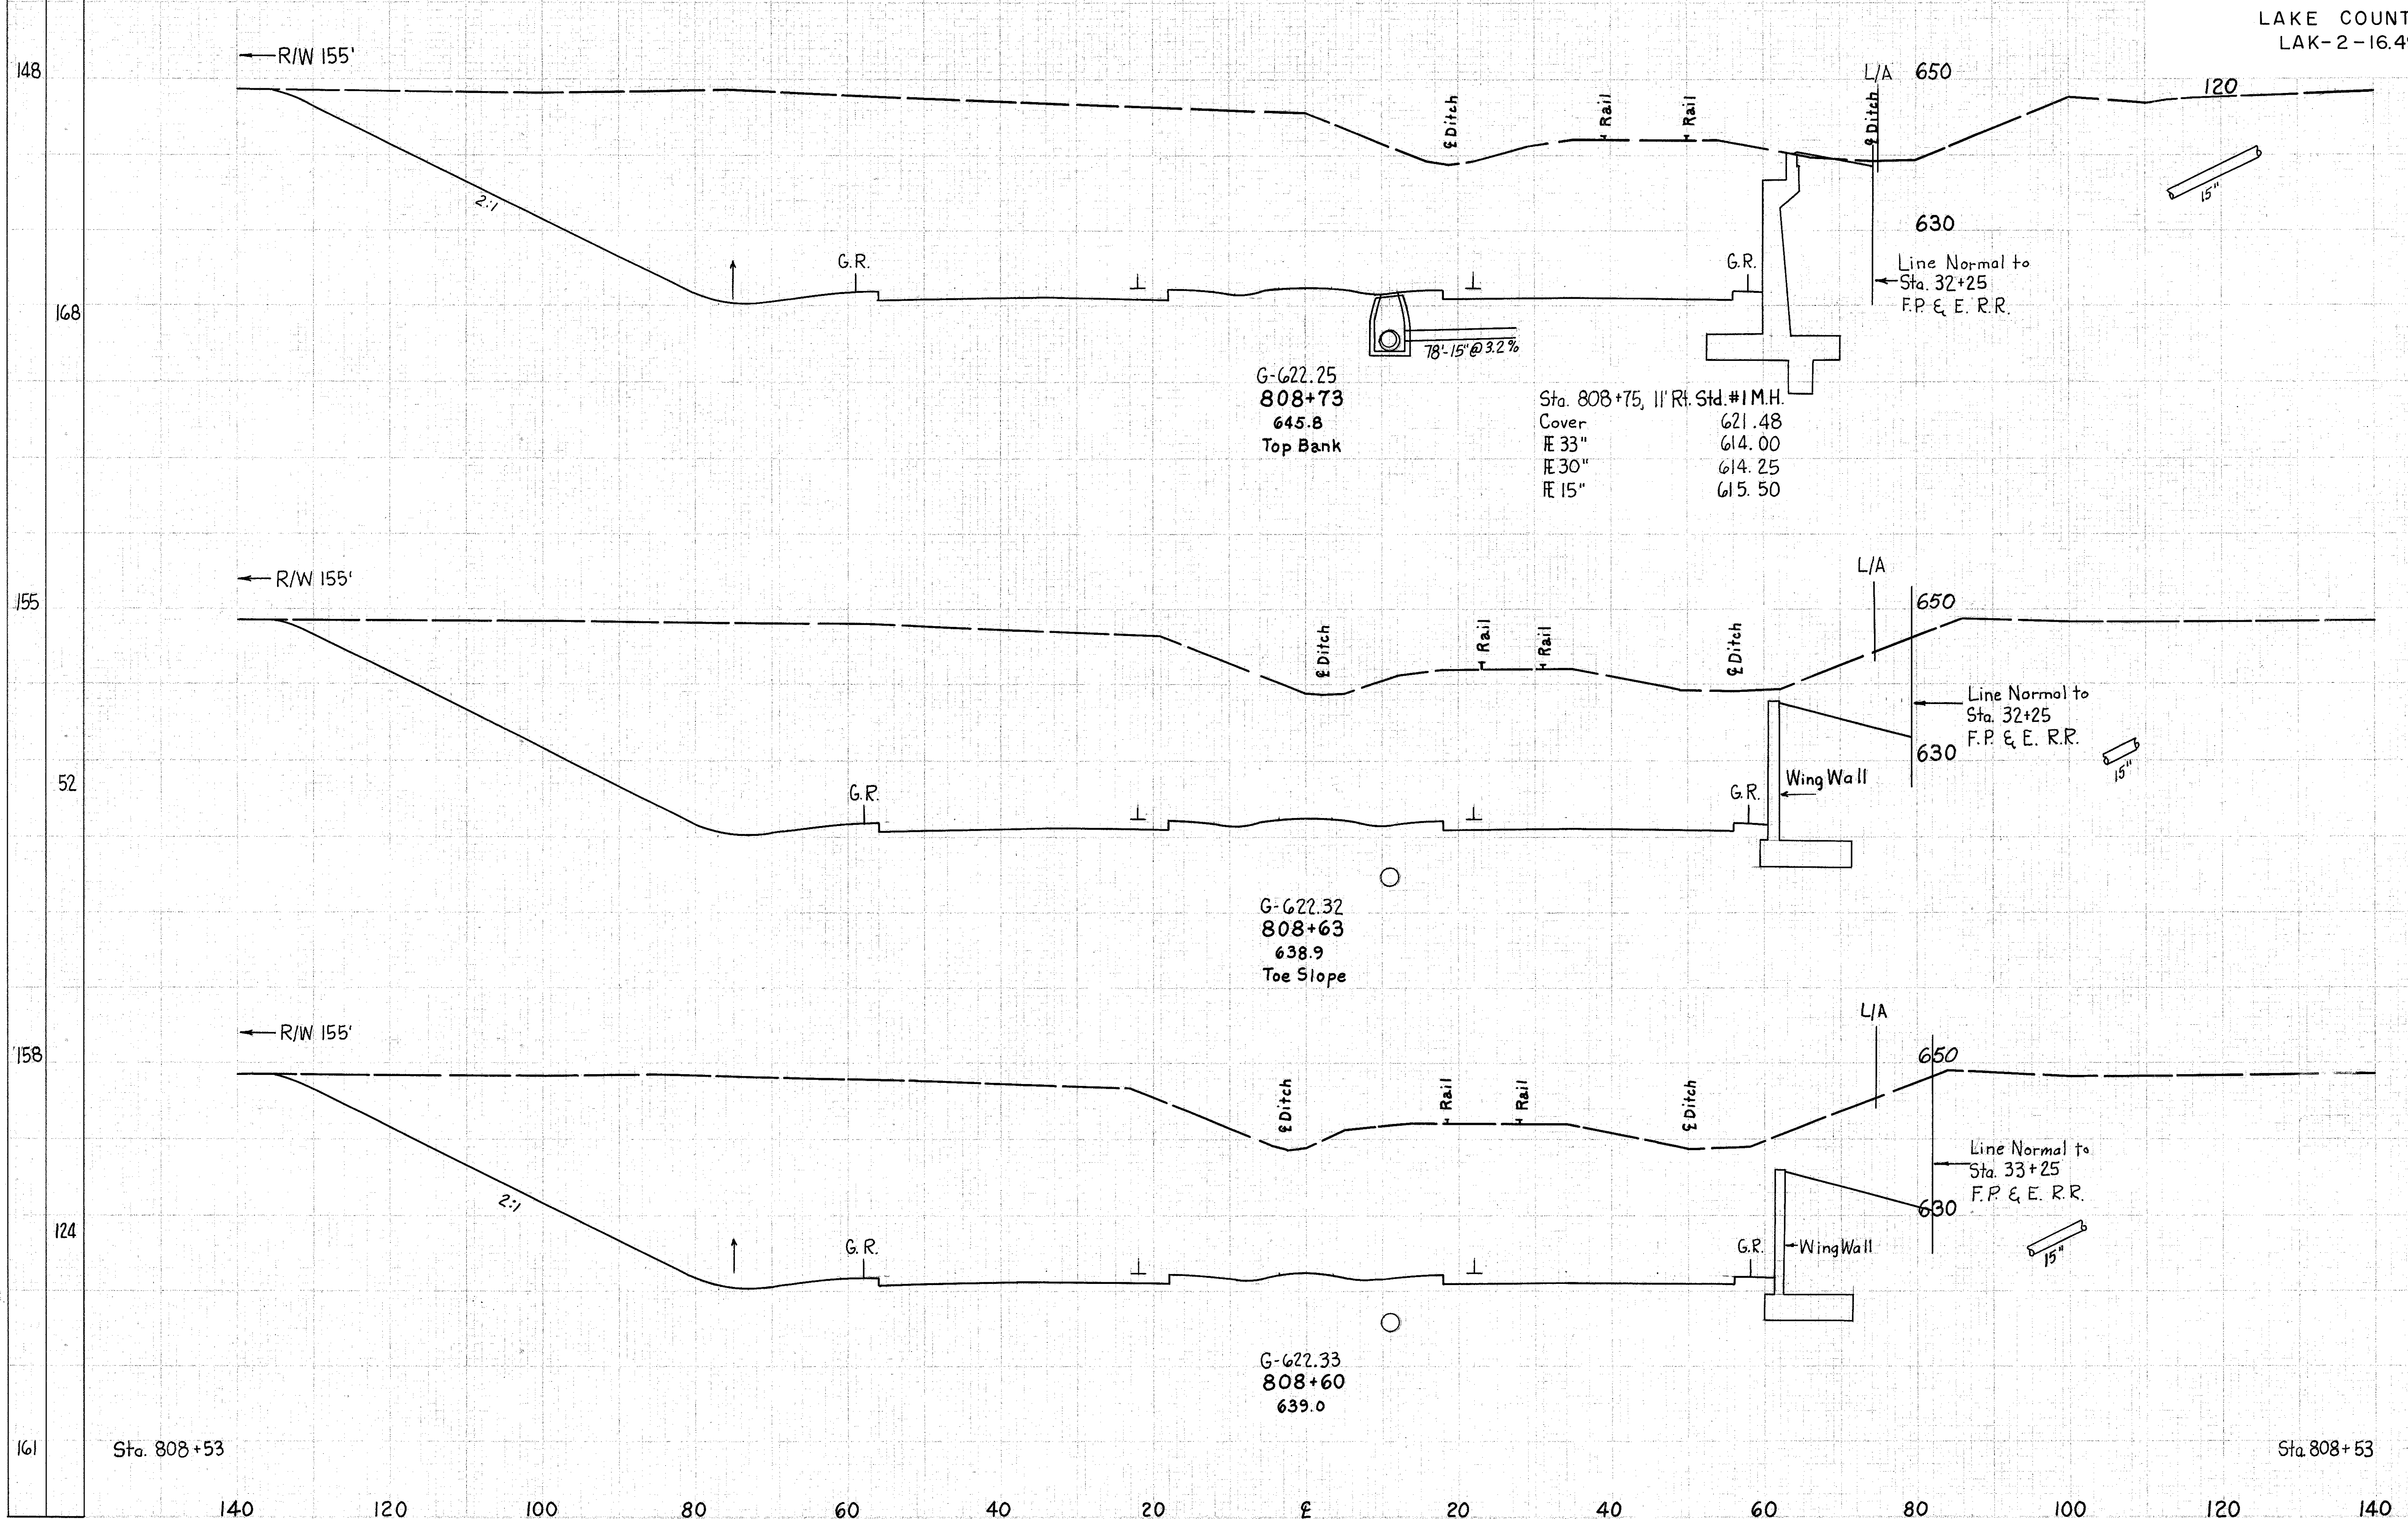

END AREA	VOLUME	
	CUT	FILL
4048		
		1495
4025		
		454
4140		
		1095
4310		

RELOCATION S.R.2 Sta. 808+60 to 808+73