


SEEDING
END SQ.
WIDTH YDS.

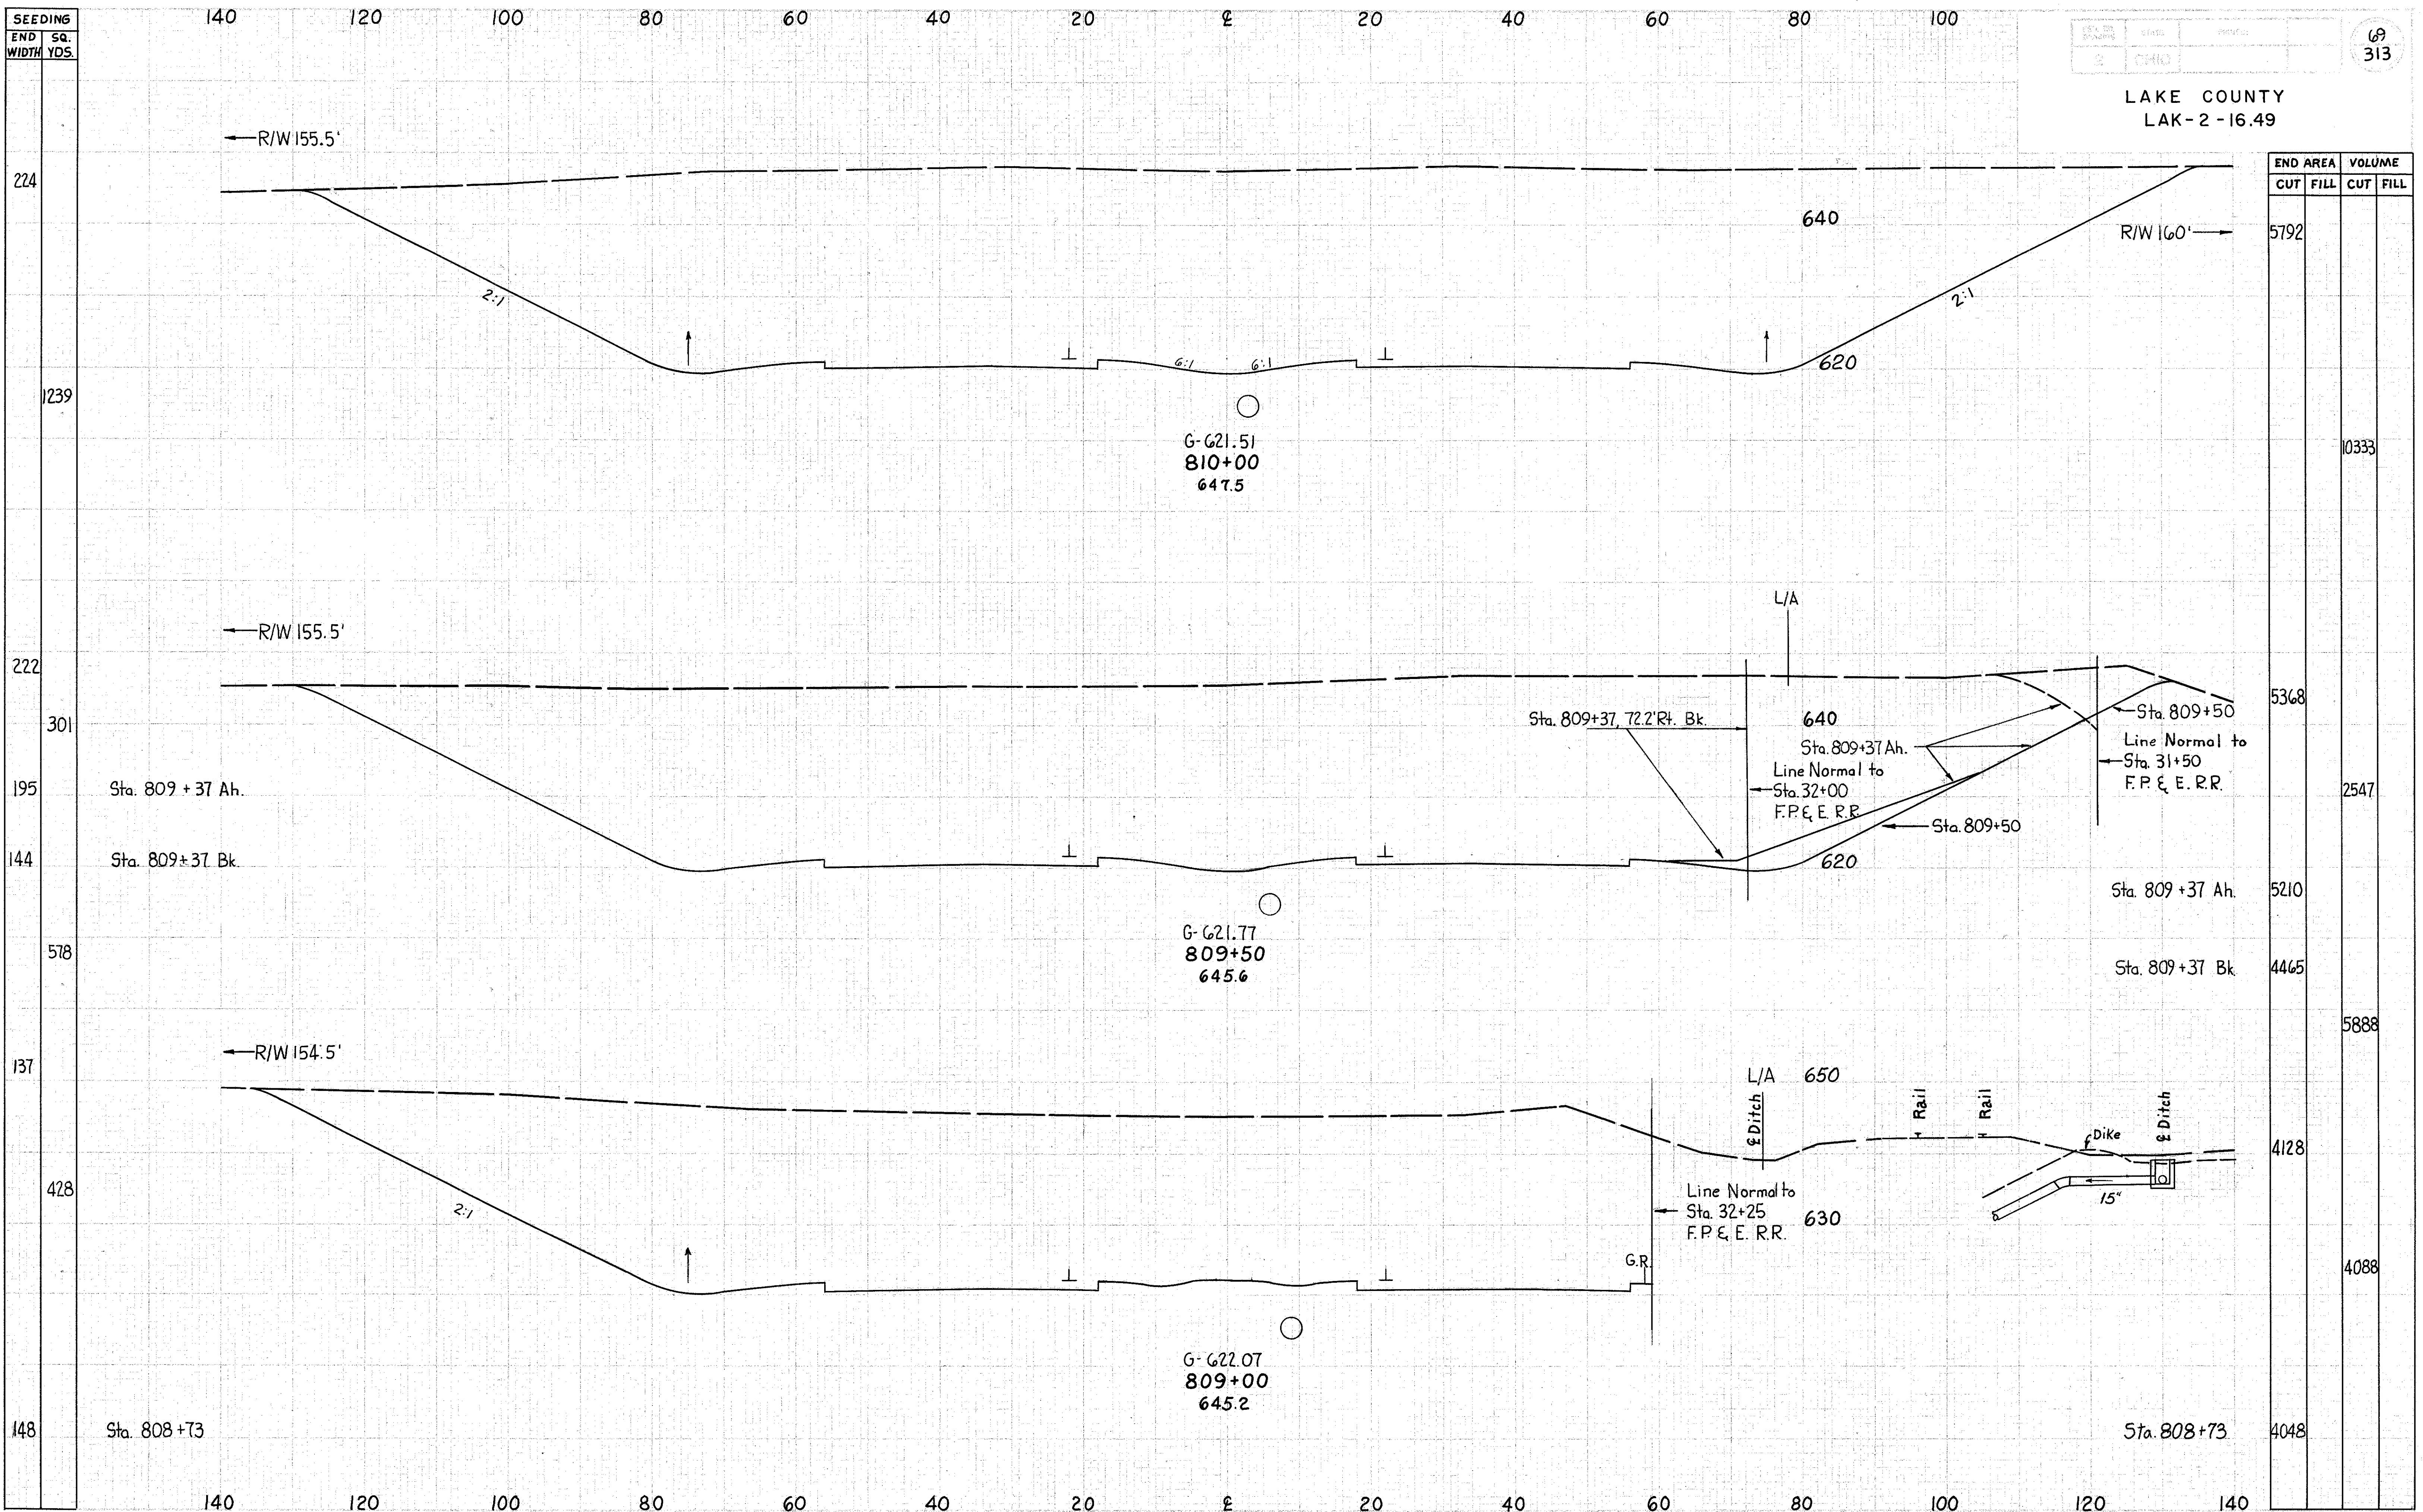

END AREA		VOLUME	
CUT	FILL	CUT	FILL
5792			
		10333	
5368			
		2547	
5210			
		4465	
		5888	
4128			
		4088	
4048			

RELOCATION S.R. 2 Sta. 809+00 to 810+00