


SEEDING
END SO.
WIDTH YDS.

72
313

LAKE COUNTY
LAK-2-16.49

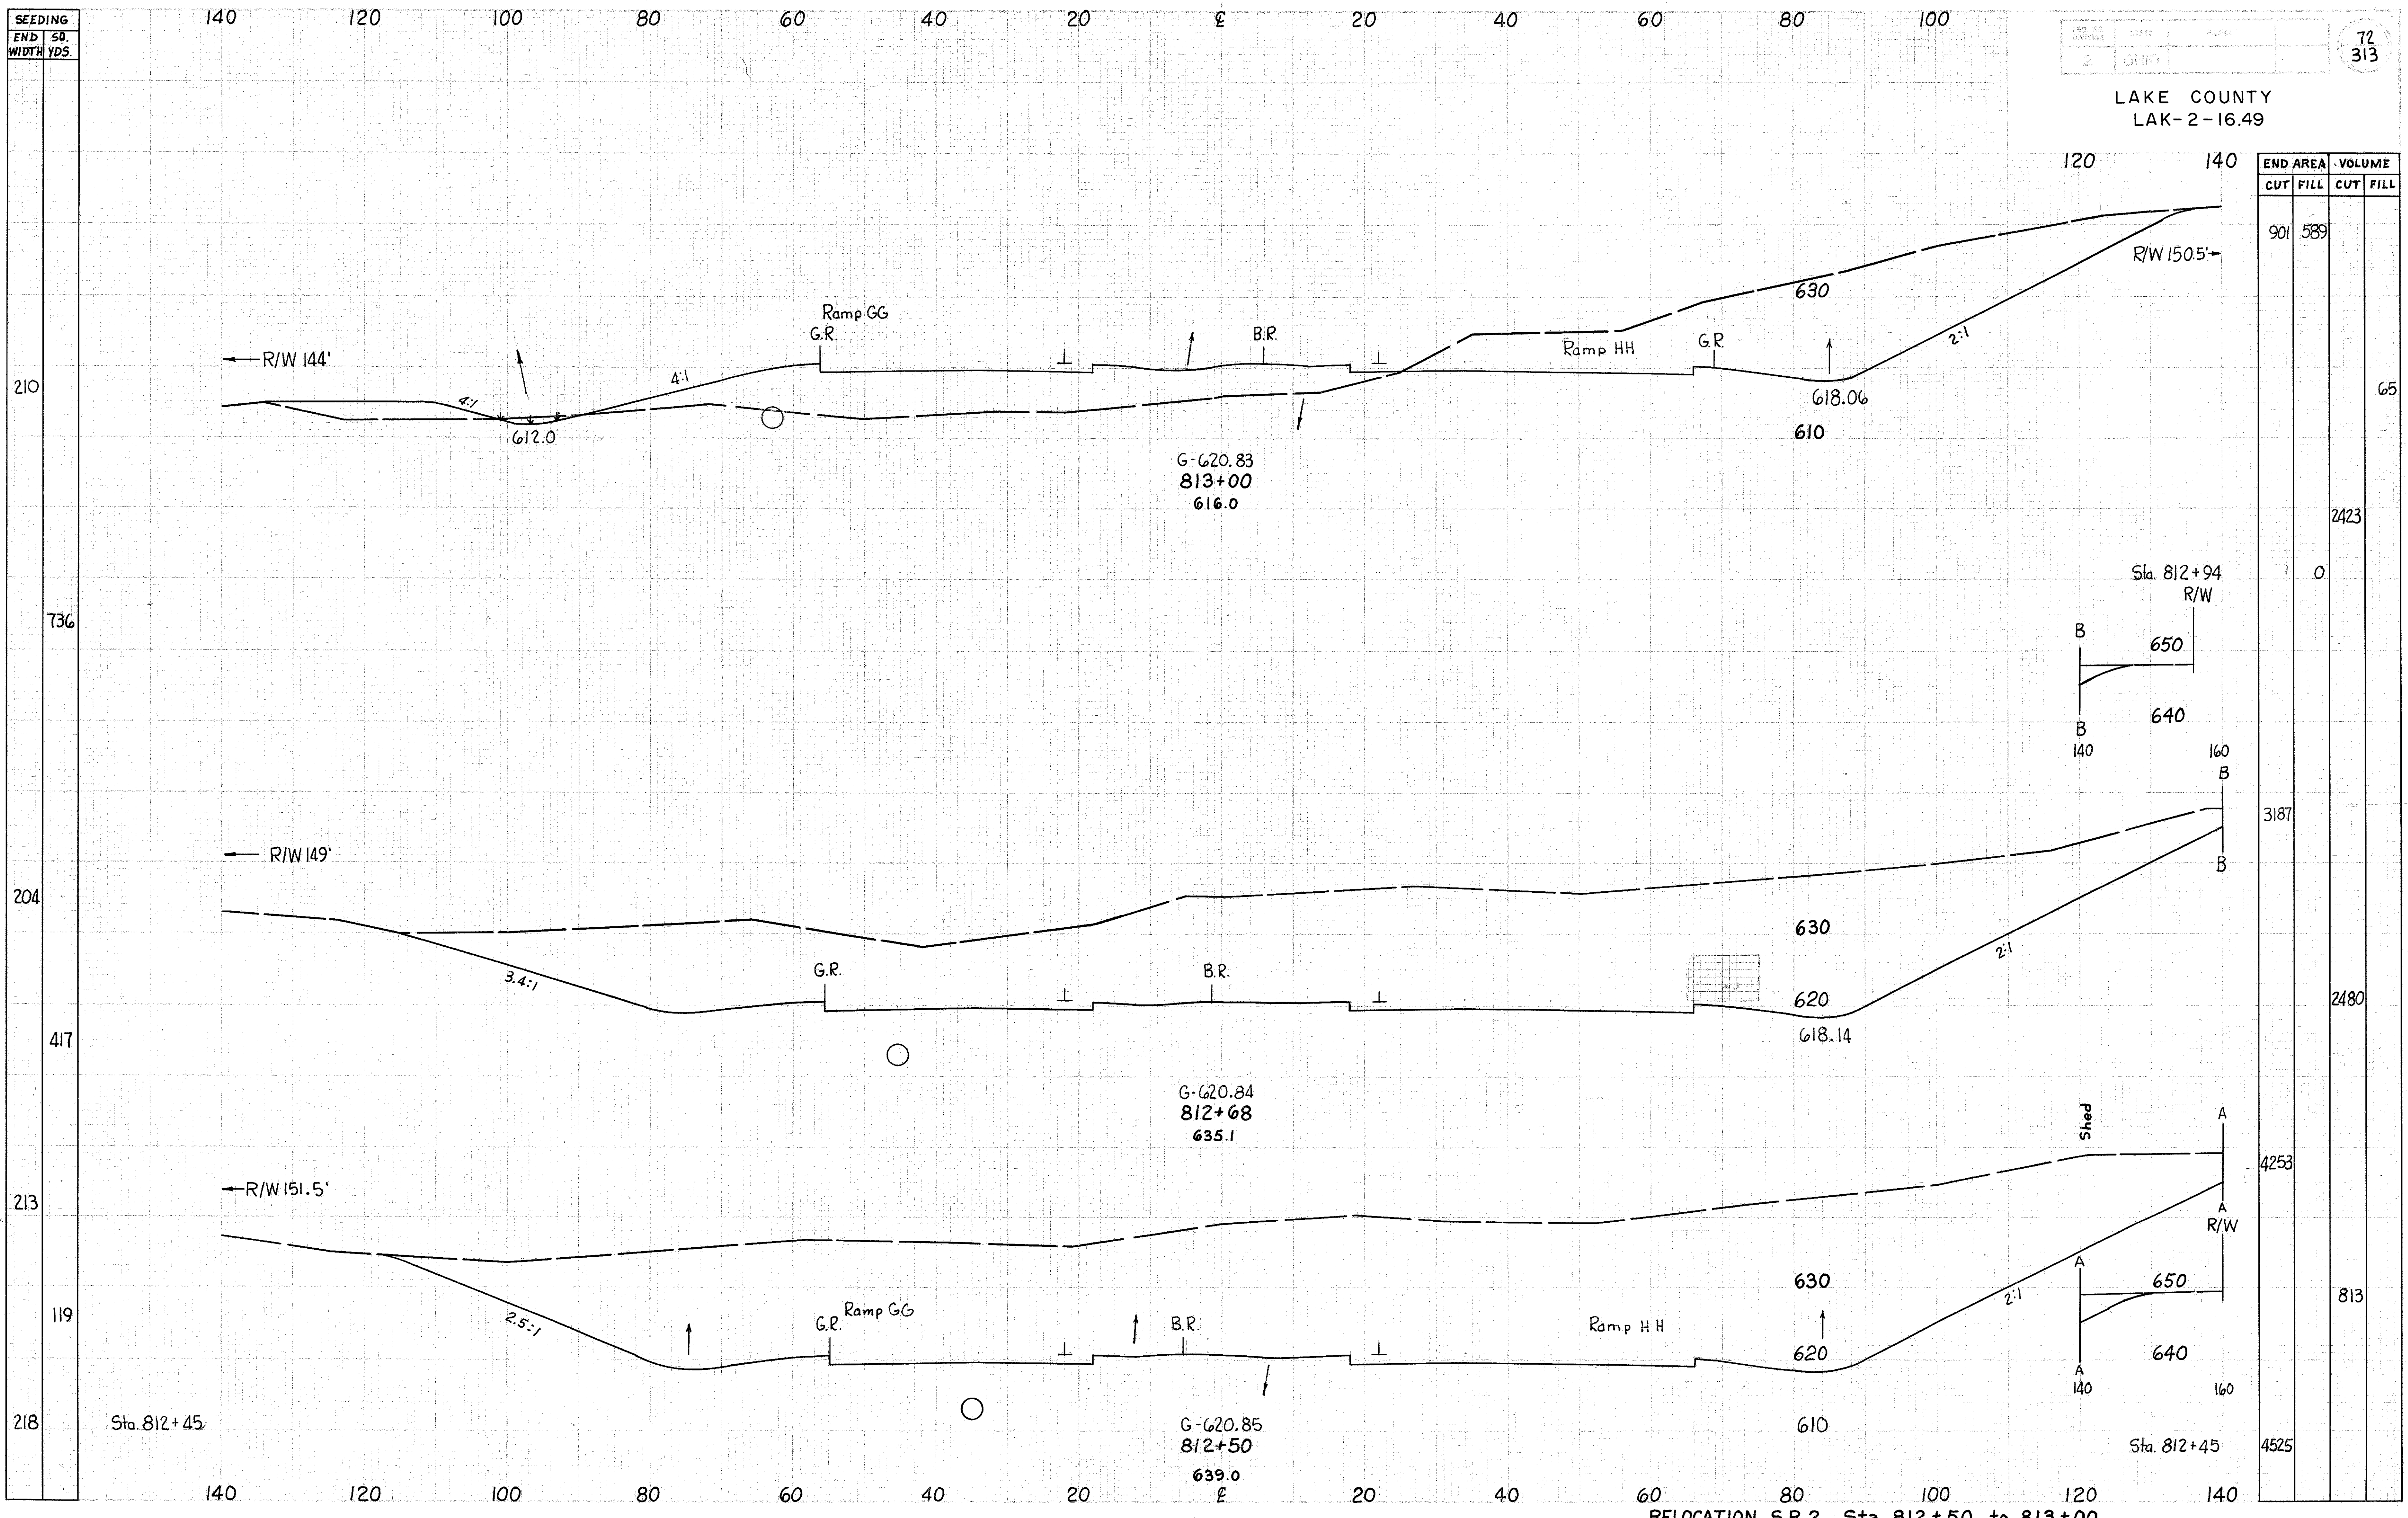

END AREA	VOLUME	
	CUT	FILL
901	589	
		65
		2423
	0	
3187		
		2480
4253		
		813
4525		

RELOCATION S.R. 2 Sta. 812+50 to 813+00

Handwritten notes on the left margin:
 11/2/03
 1/20/03
 7/30/03
 8/16/03