


SEEDING
END SQ.
WIDTH YDS.

LAKE COUNTY
LAK-2-16.49

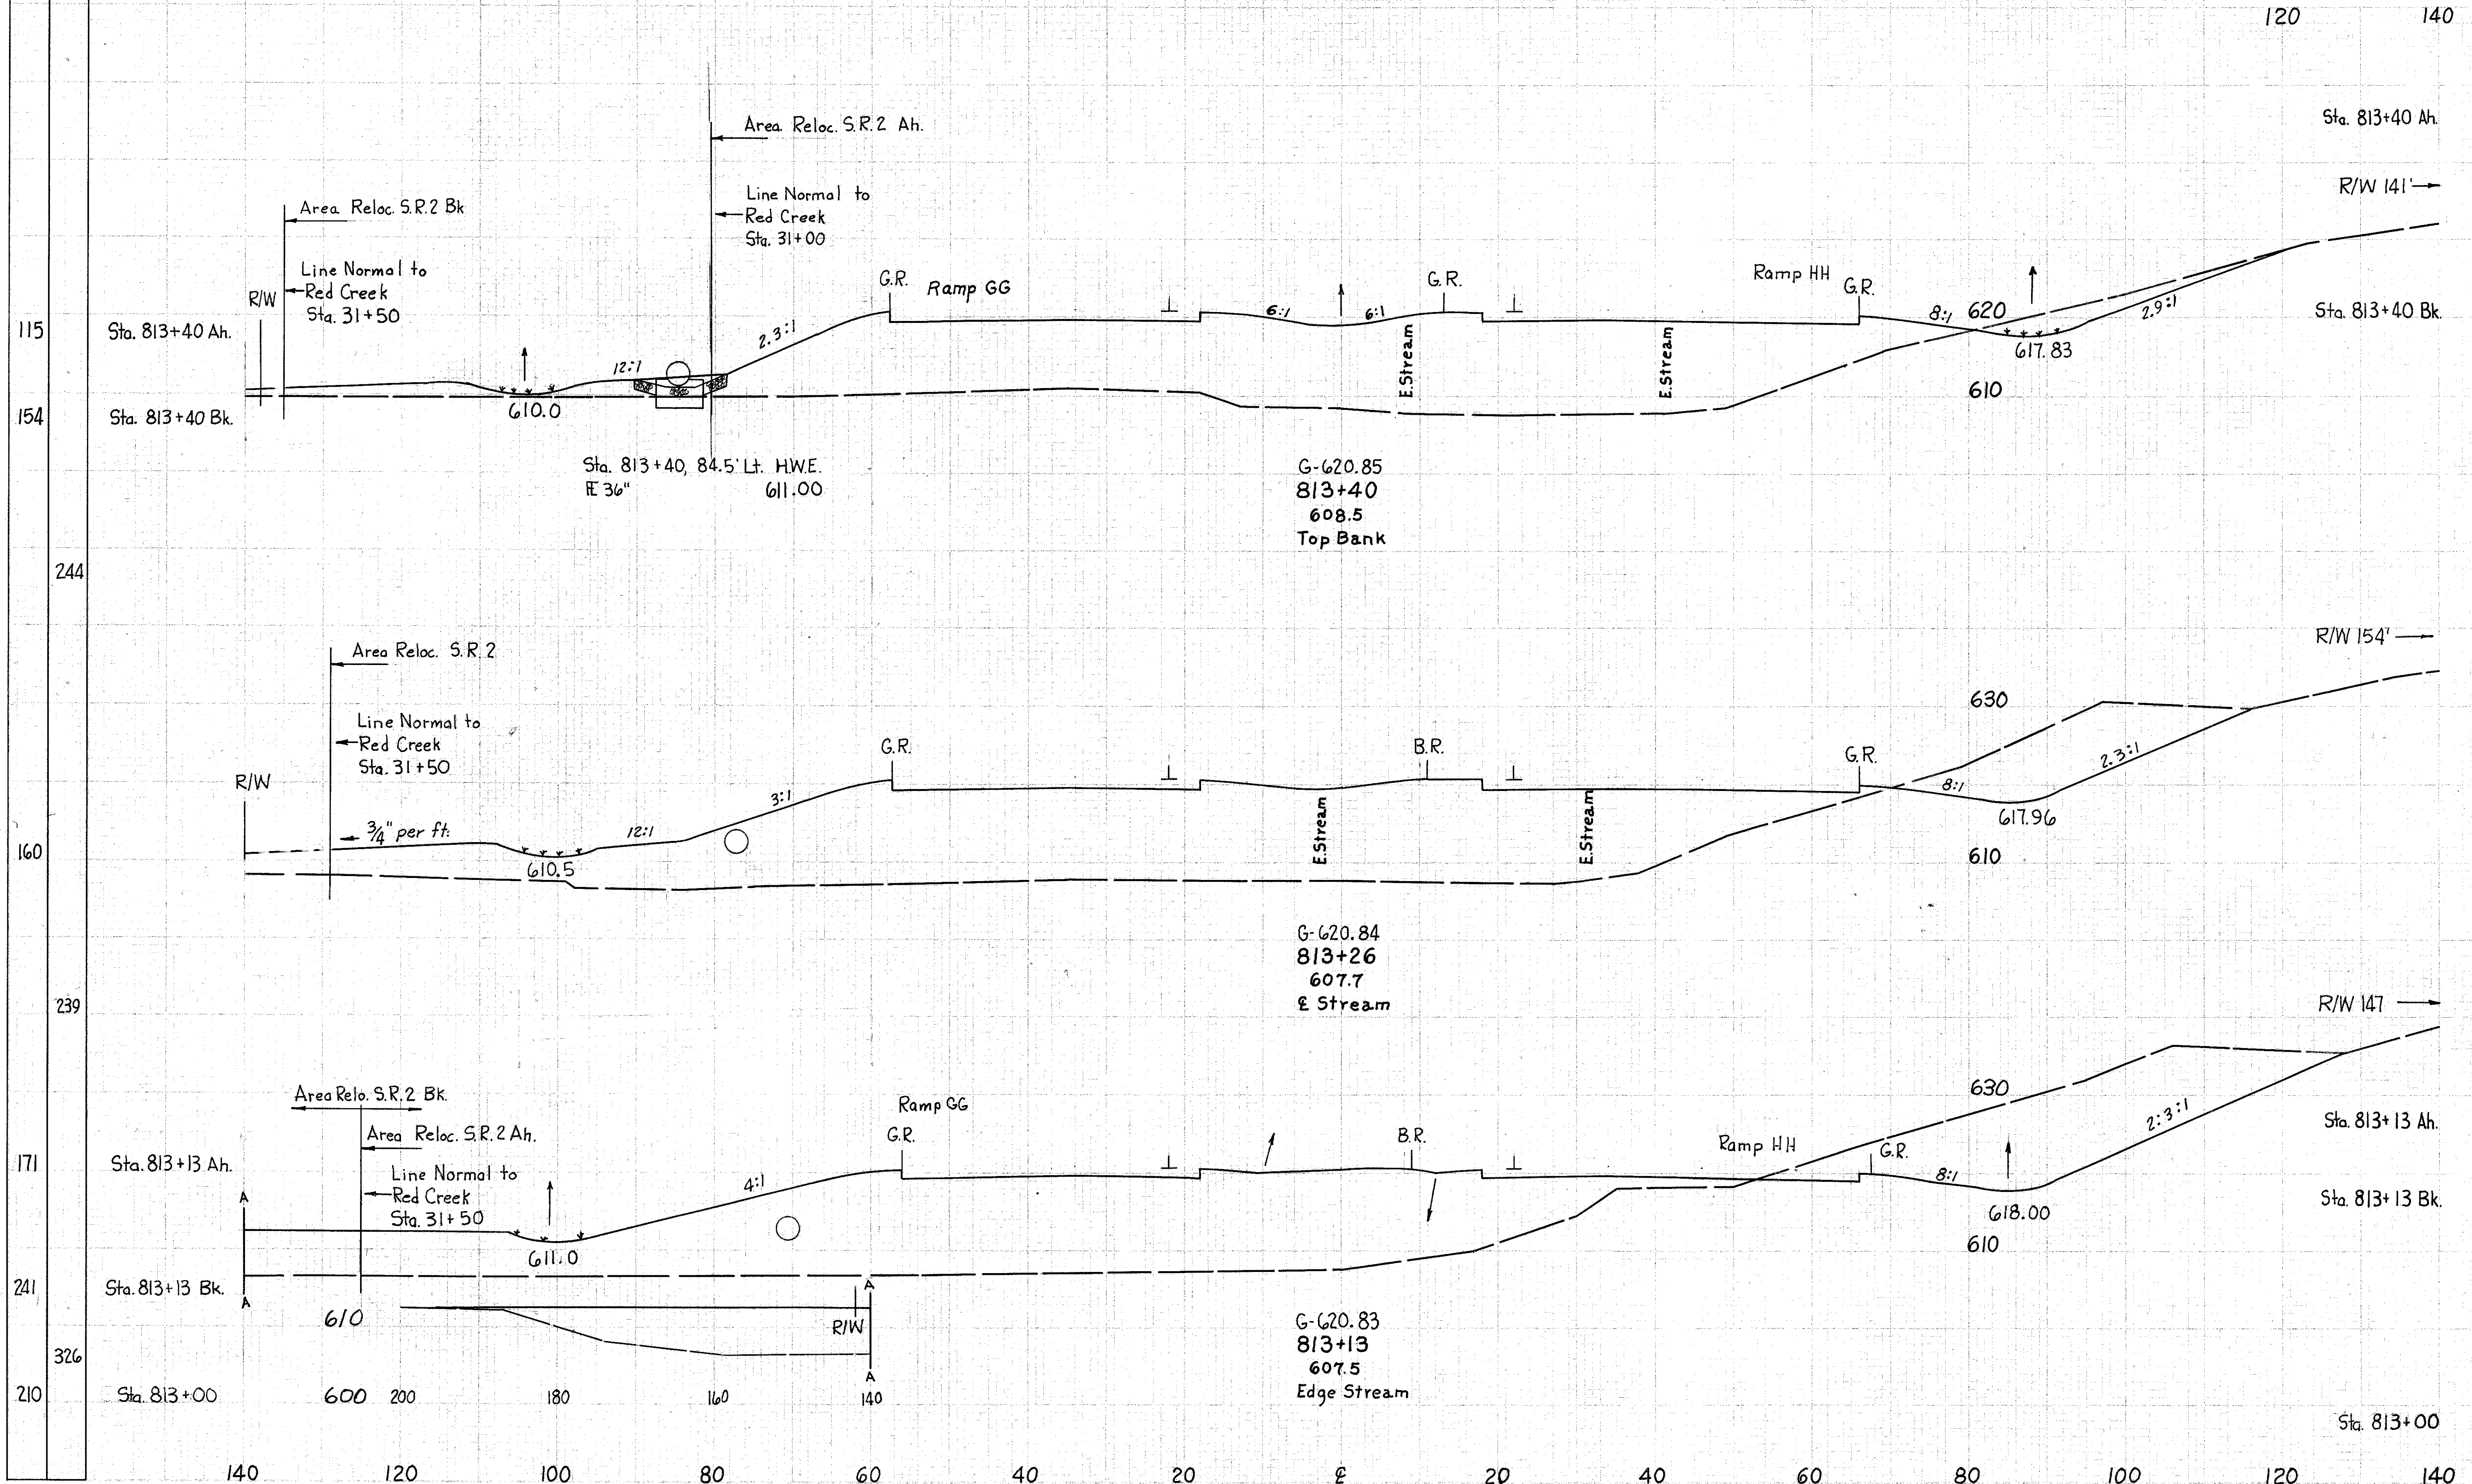

END AREA	VOLUME	
	CUT	FILL
60	1434	
60	1521	
		78 857
241	1783	
		184 812
523	1592	
523	1908	
		343 601
901	589	

RELOCATION S.R.2 Sta. 813+13 to 813+40

Handwritten notes and signatures in the bottom left corner, including '11/2', '12/2/03', and '8/20/03'.