


SEEDING
END 50.
WIDTH YDS.

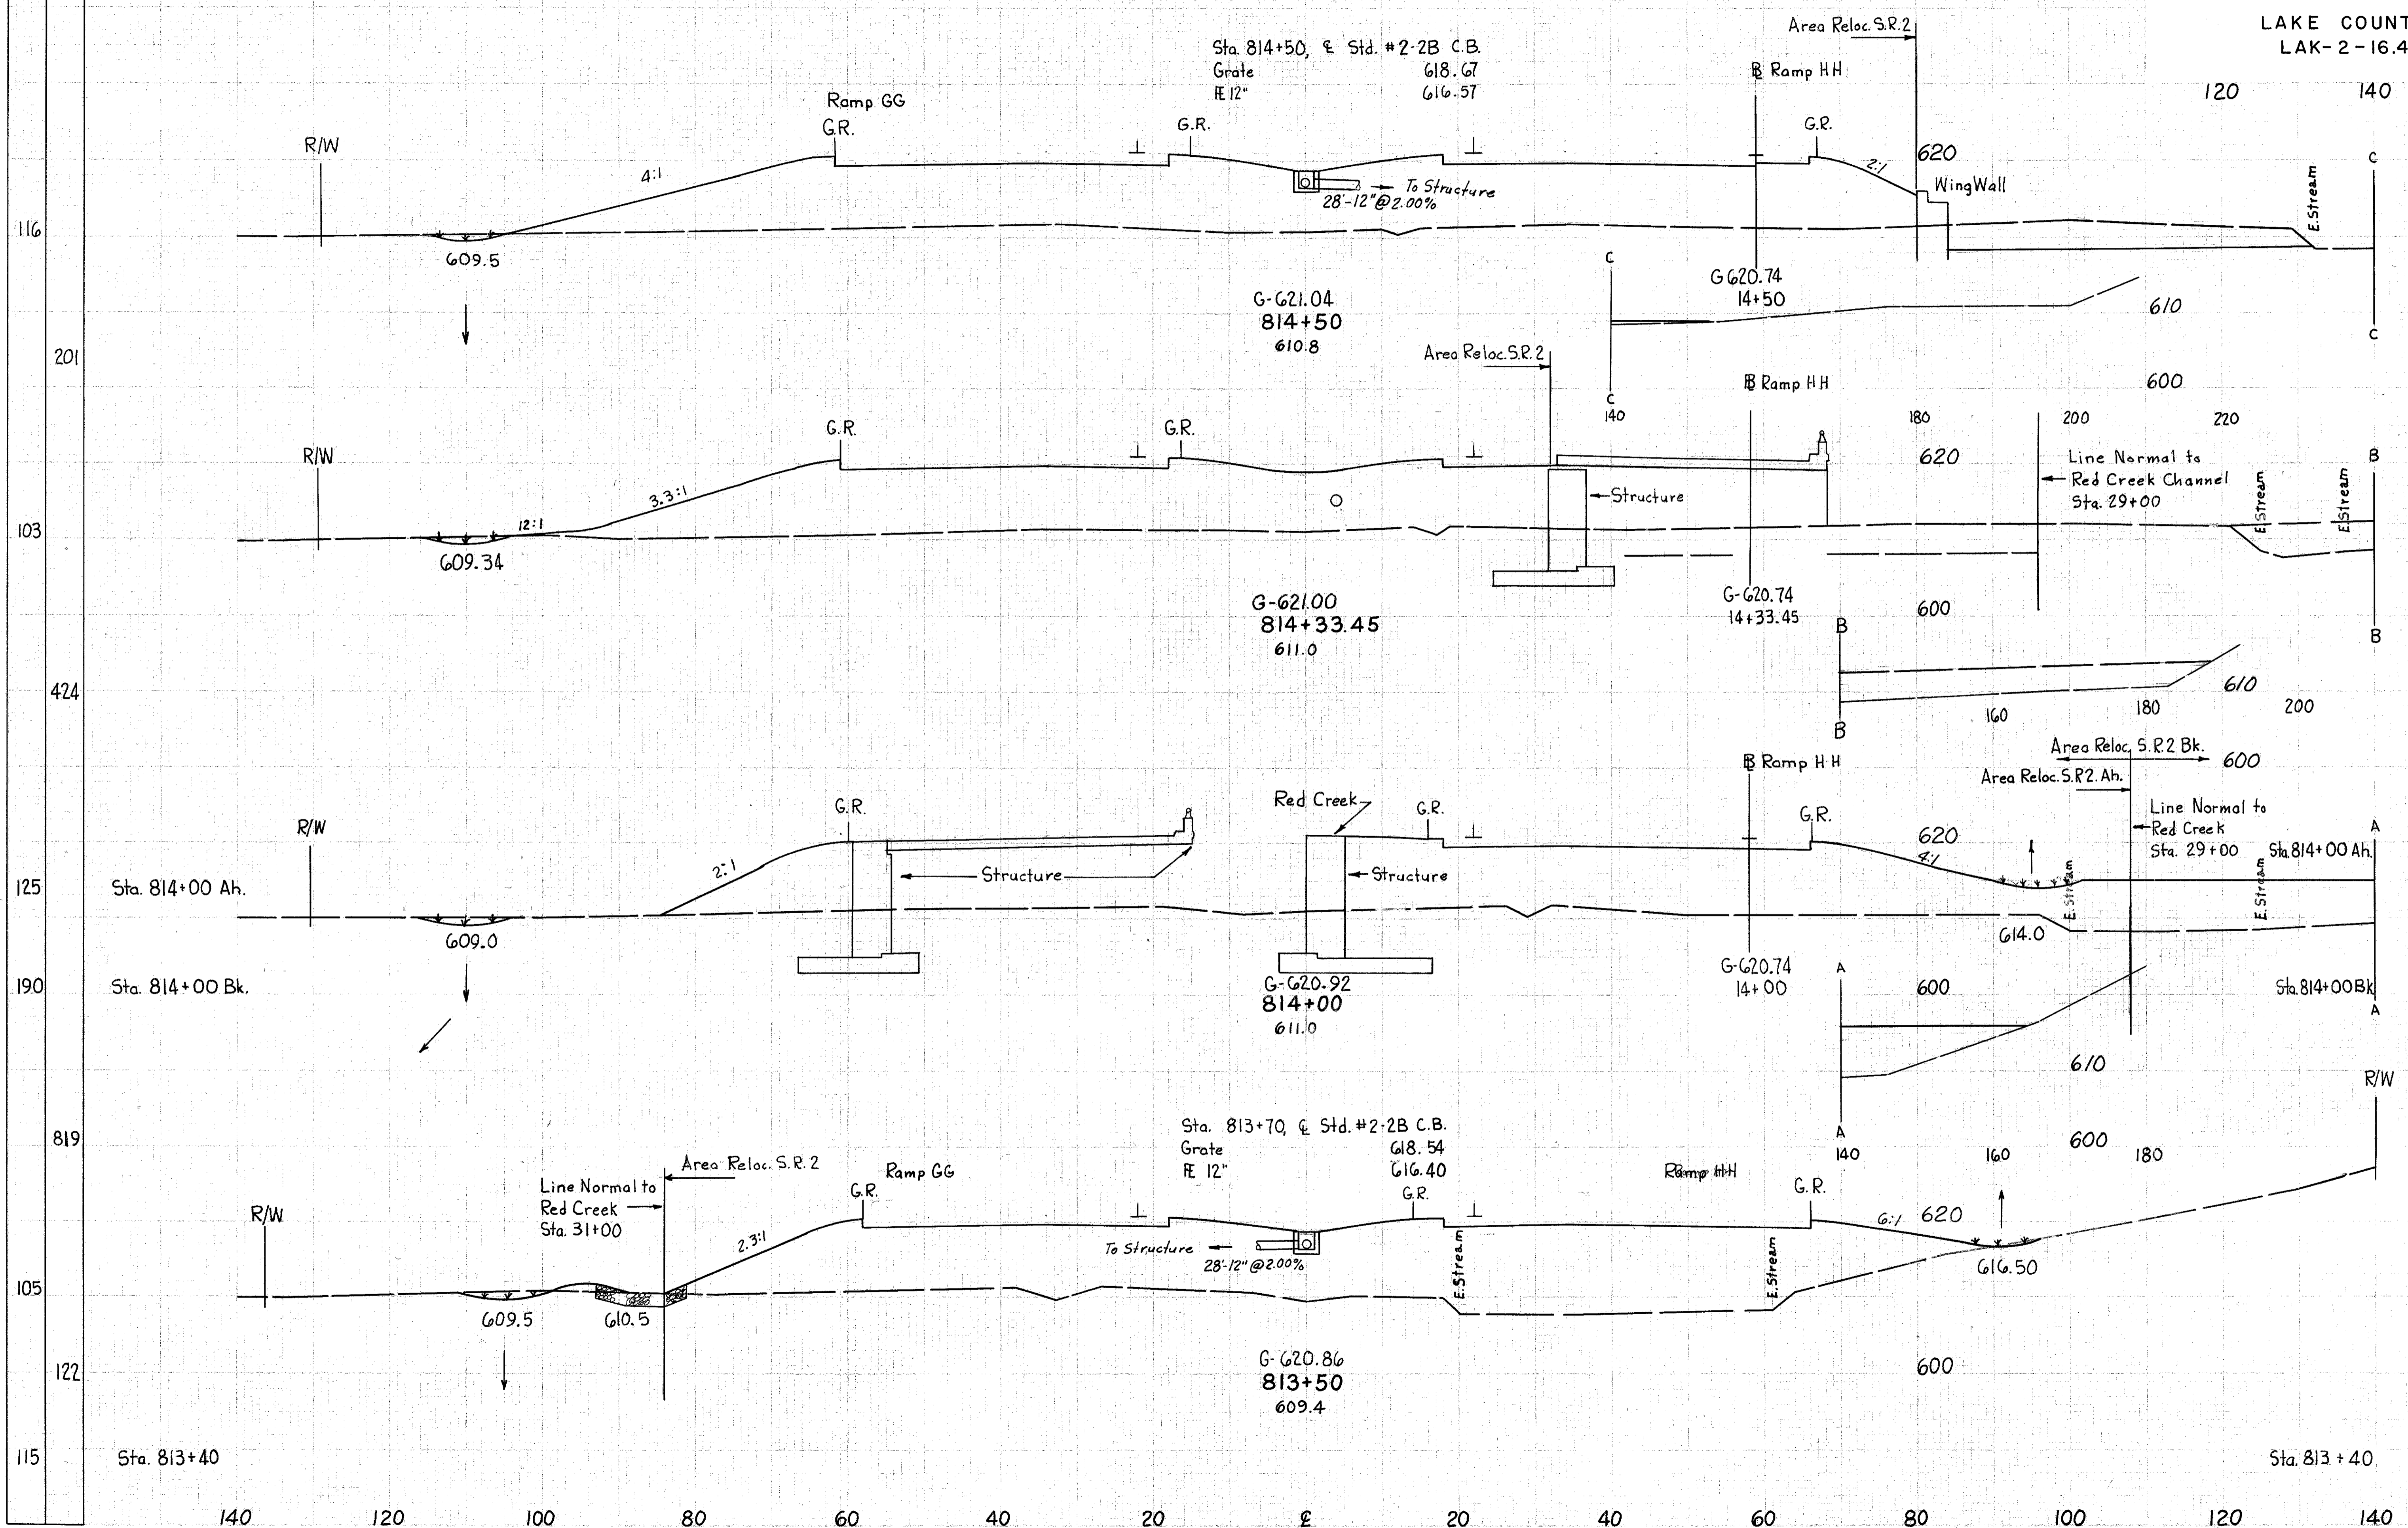

END AREA	VOLUME	
	CUT	FILL
61383		
8983		4725
11186		
9931		
91244		
102522		
21480		
11540		
601434		

RELOCATION S.R. 2 Sta. 813+50 to 814+50

Handwritten notes and signatures in the bottom left corner, including dates like '1/21/63' and '5/20/63'.