


LAKE COUNTY
LAK-2-16.49

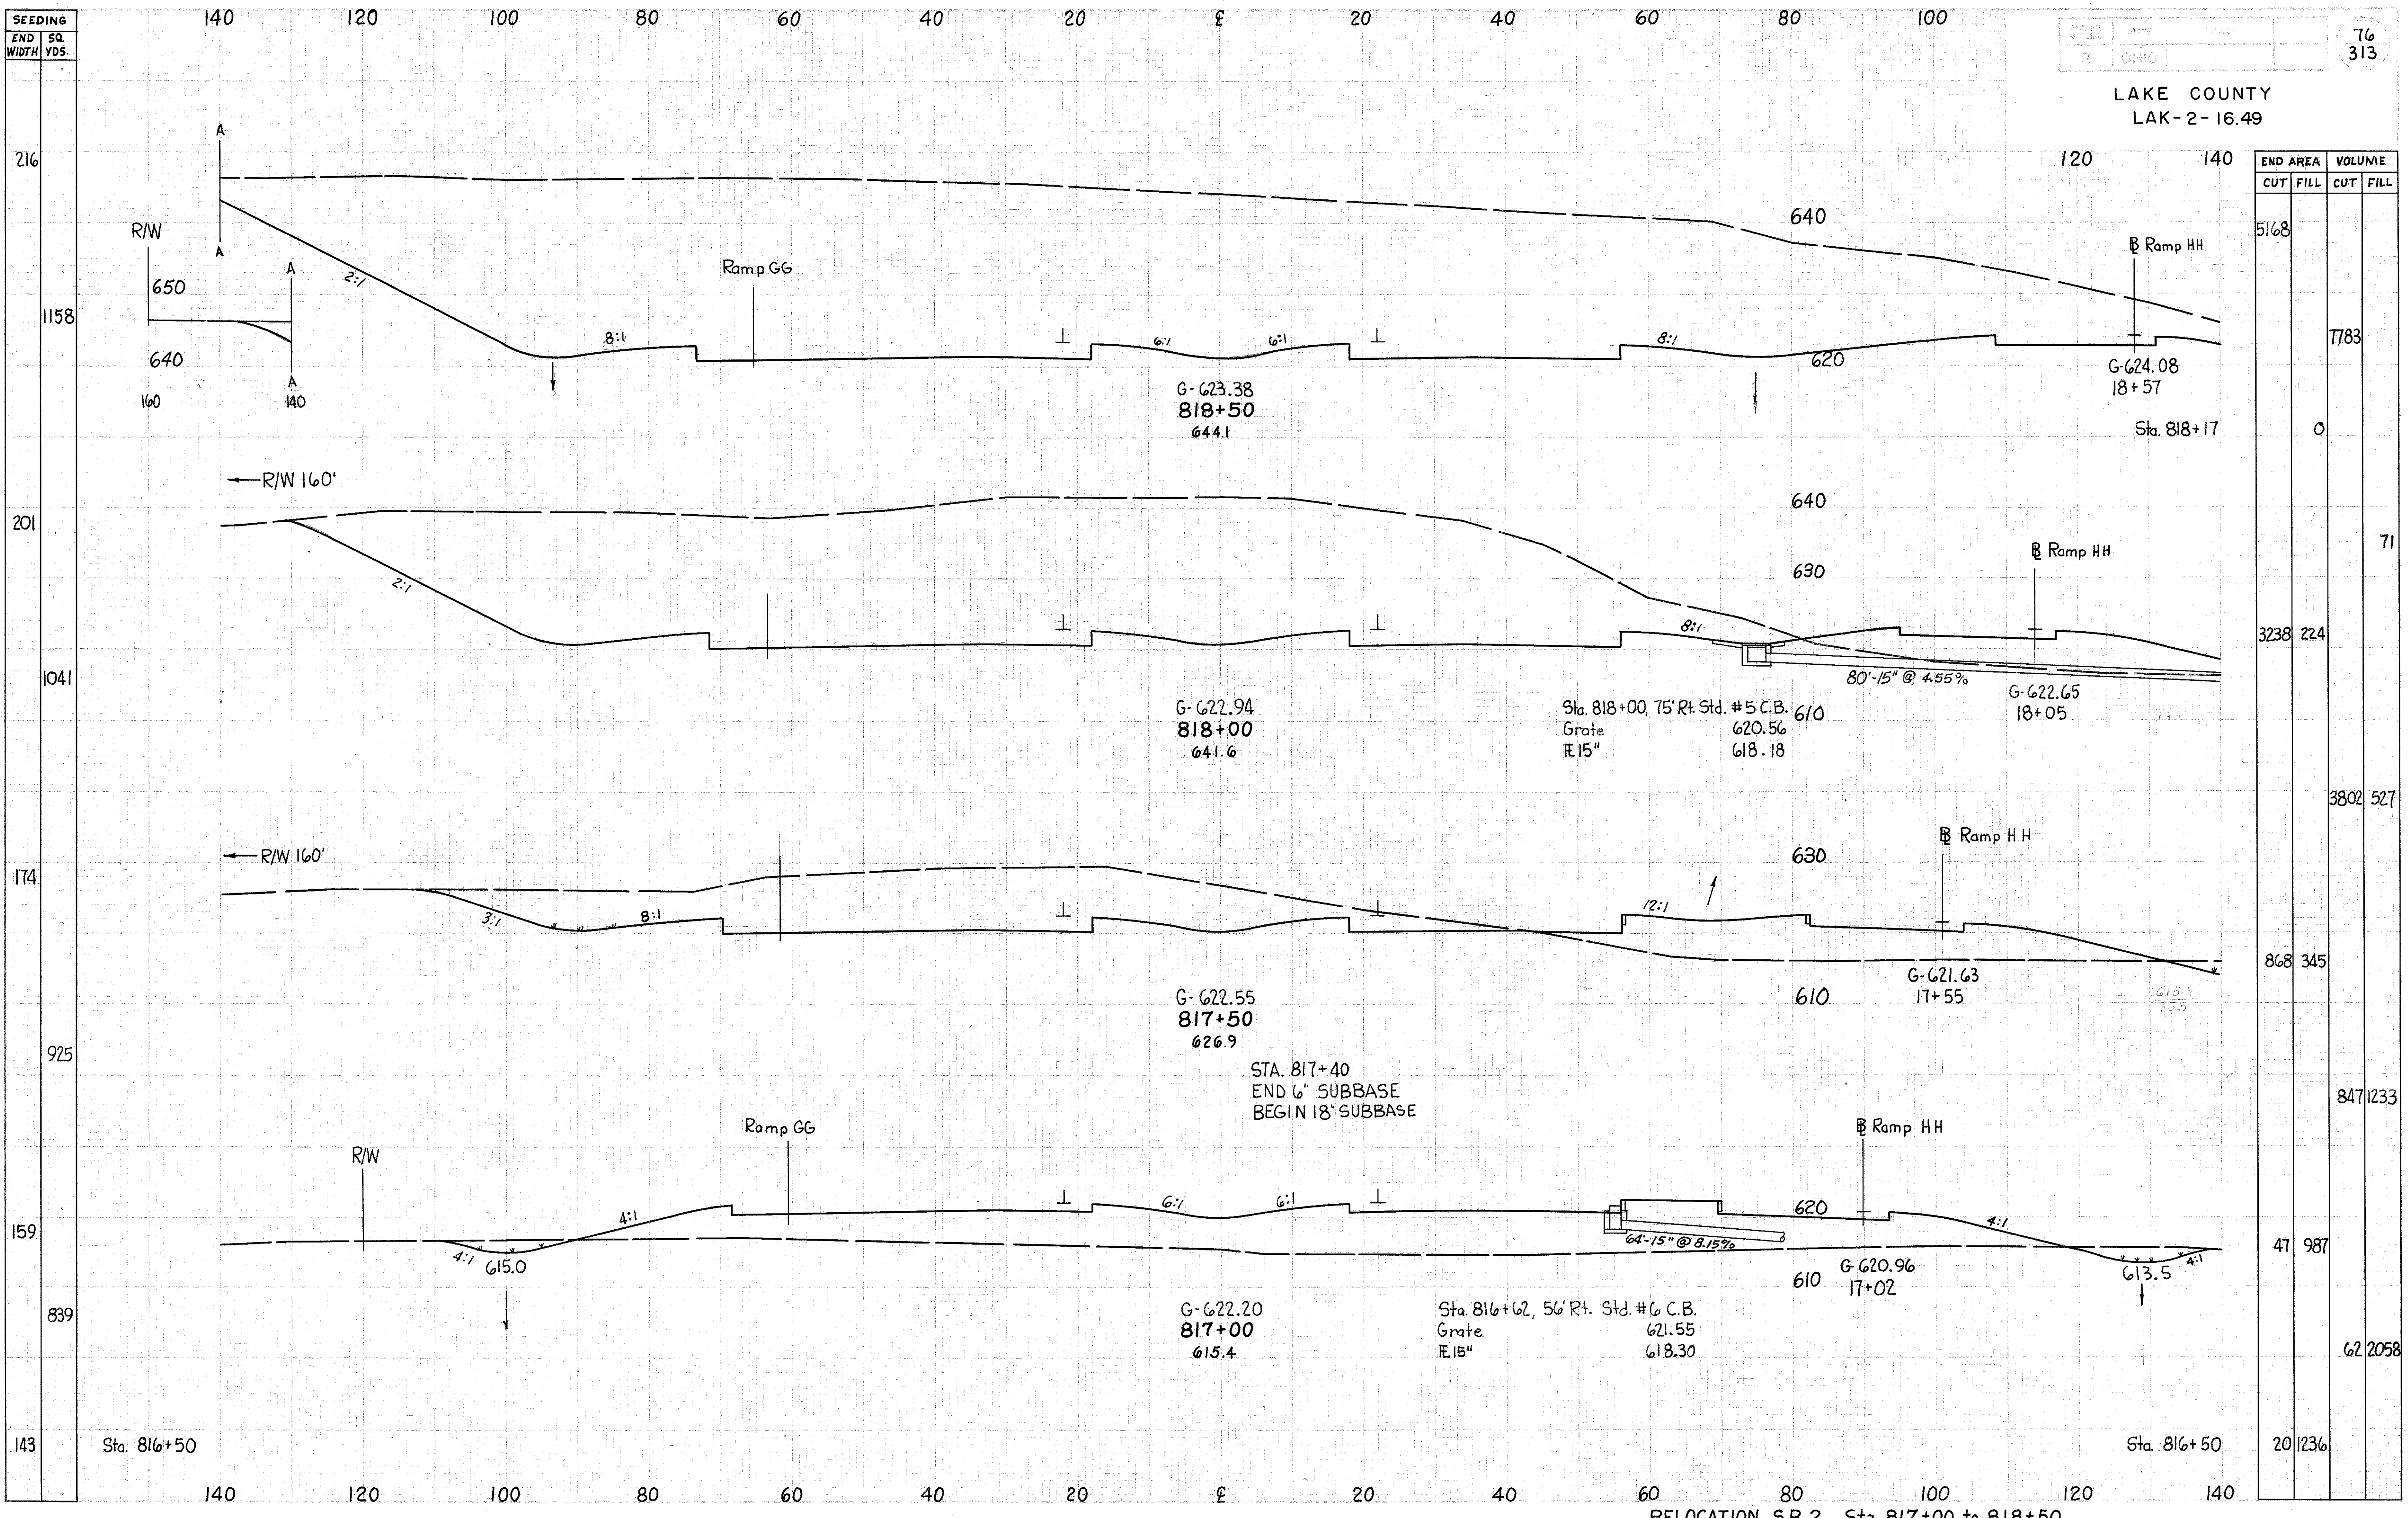

END AREA		VOLUME	
CUT	FILL	CUT	FILL
5168			
		7783	
		0	
		71	
3238	224		
		3802	527
		847	1233
47	987		
		62	2058
20	1236		

RELOCATION S.R.2 Sta. 817+00 to 818+50

Handwritten notes in the bottom left corner, including '11/28/16 8/29/13' and other illegible scribbles.