


SEEDING
END SQ.
WIDTH YDS.

LAKE COUNTY
LAK-2-16.49

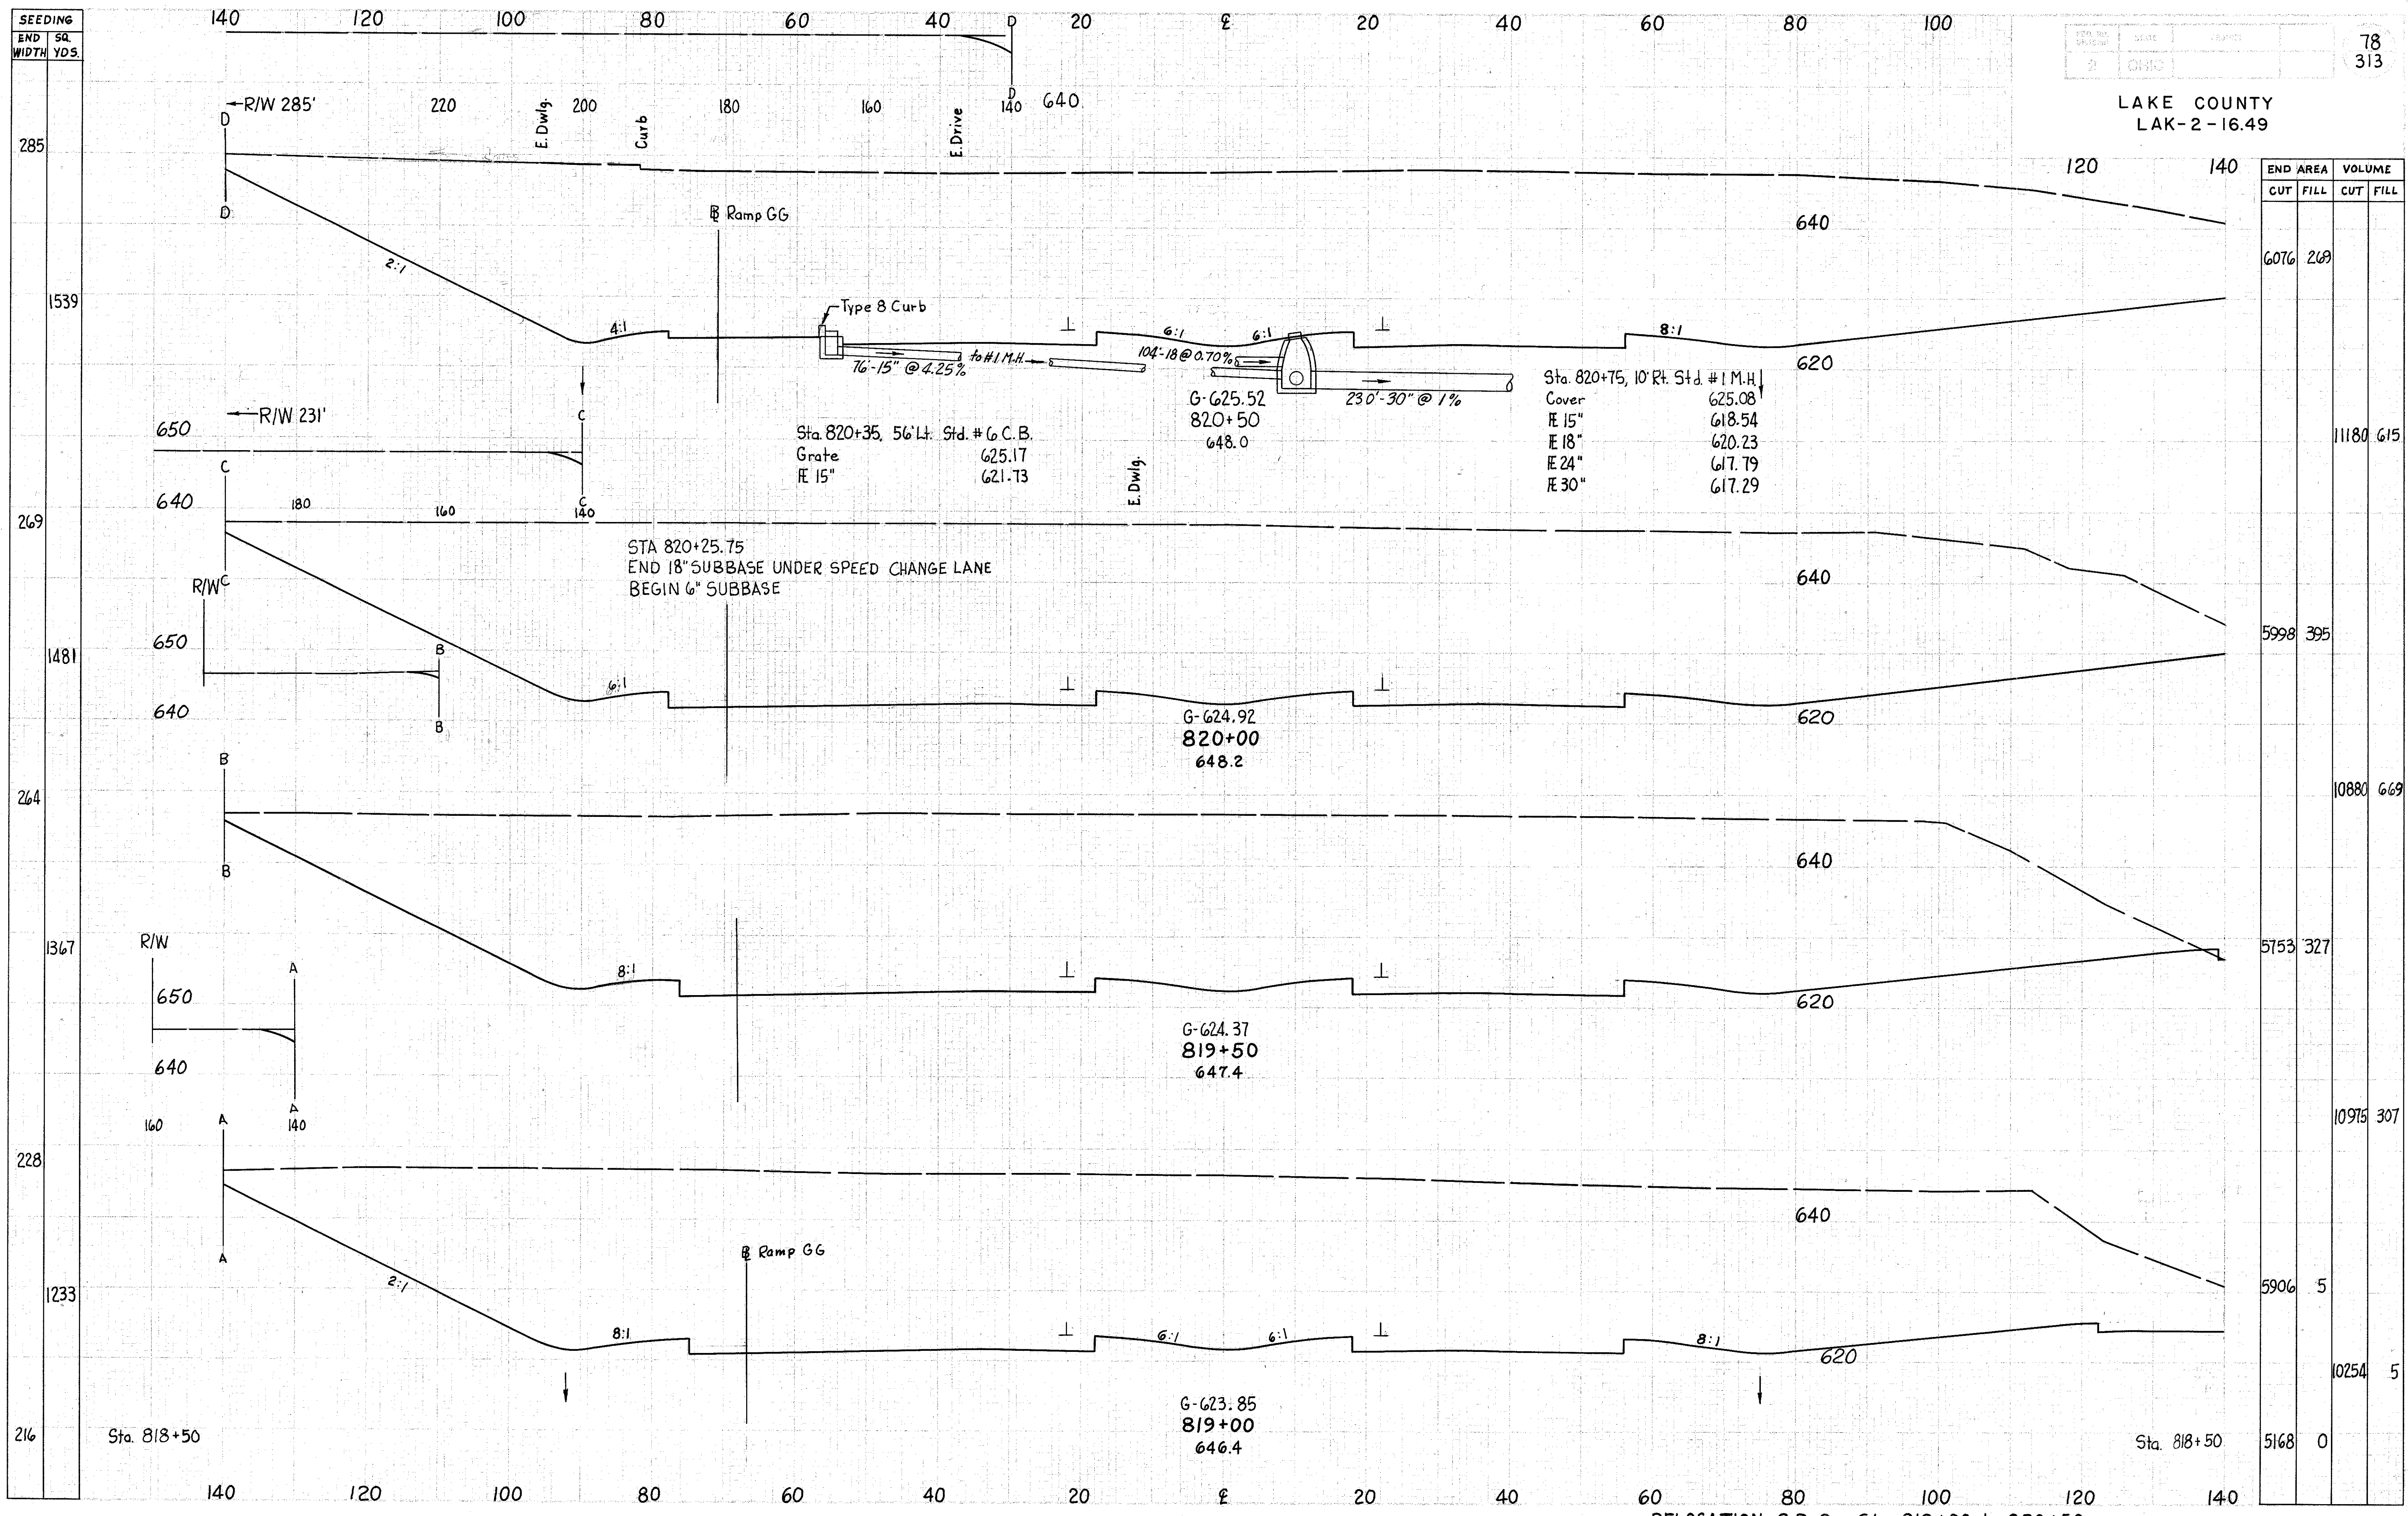

END AREA	VOLUME	
	CUT	FILL
6076	268	
11180	615	
5998	395	
10880	669	
5753	327	
10975	307	
5906	5	
	10254	5
5168	0	

RELOCATION S.R. 2 Sta. 819+00 to 820+50

Handwritten notes: 11/20/83, 8/20/83