


SEEDING  
END SQ.  
WIDTH YDS.

LAKE COUNTY  
LAK-2-16.49

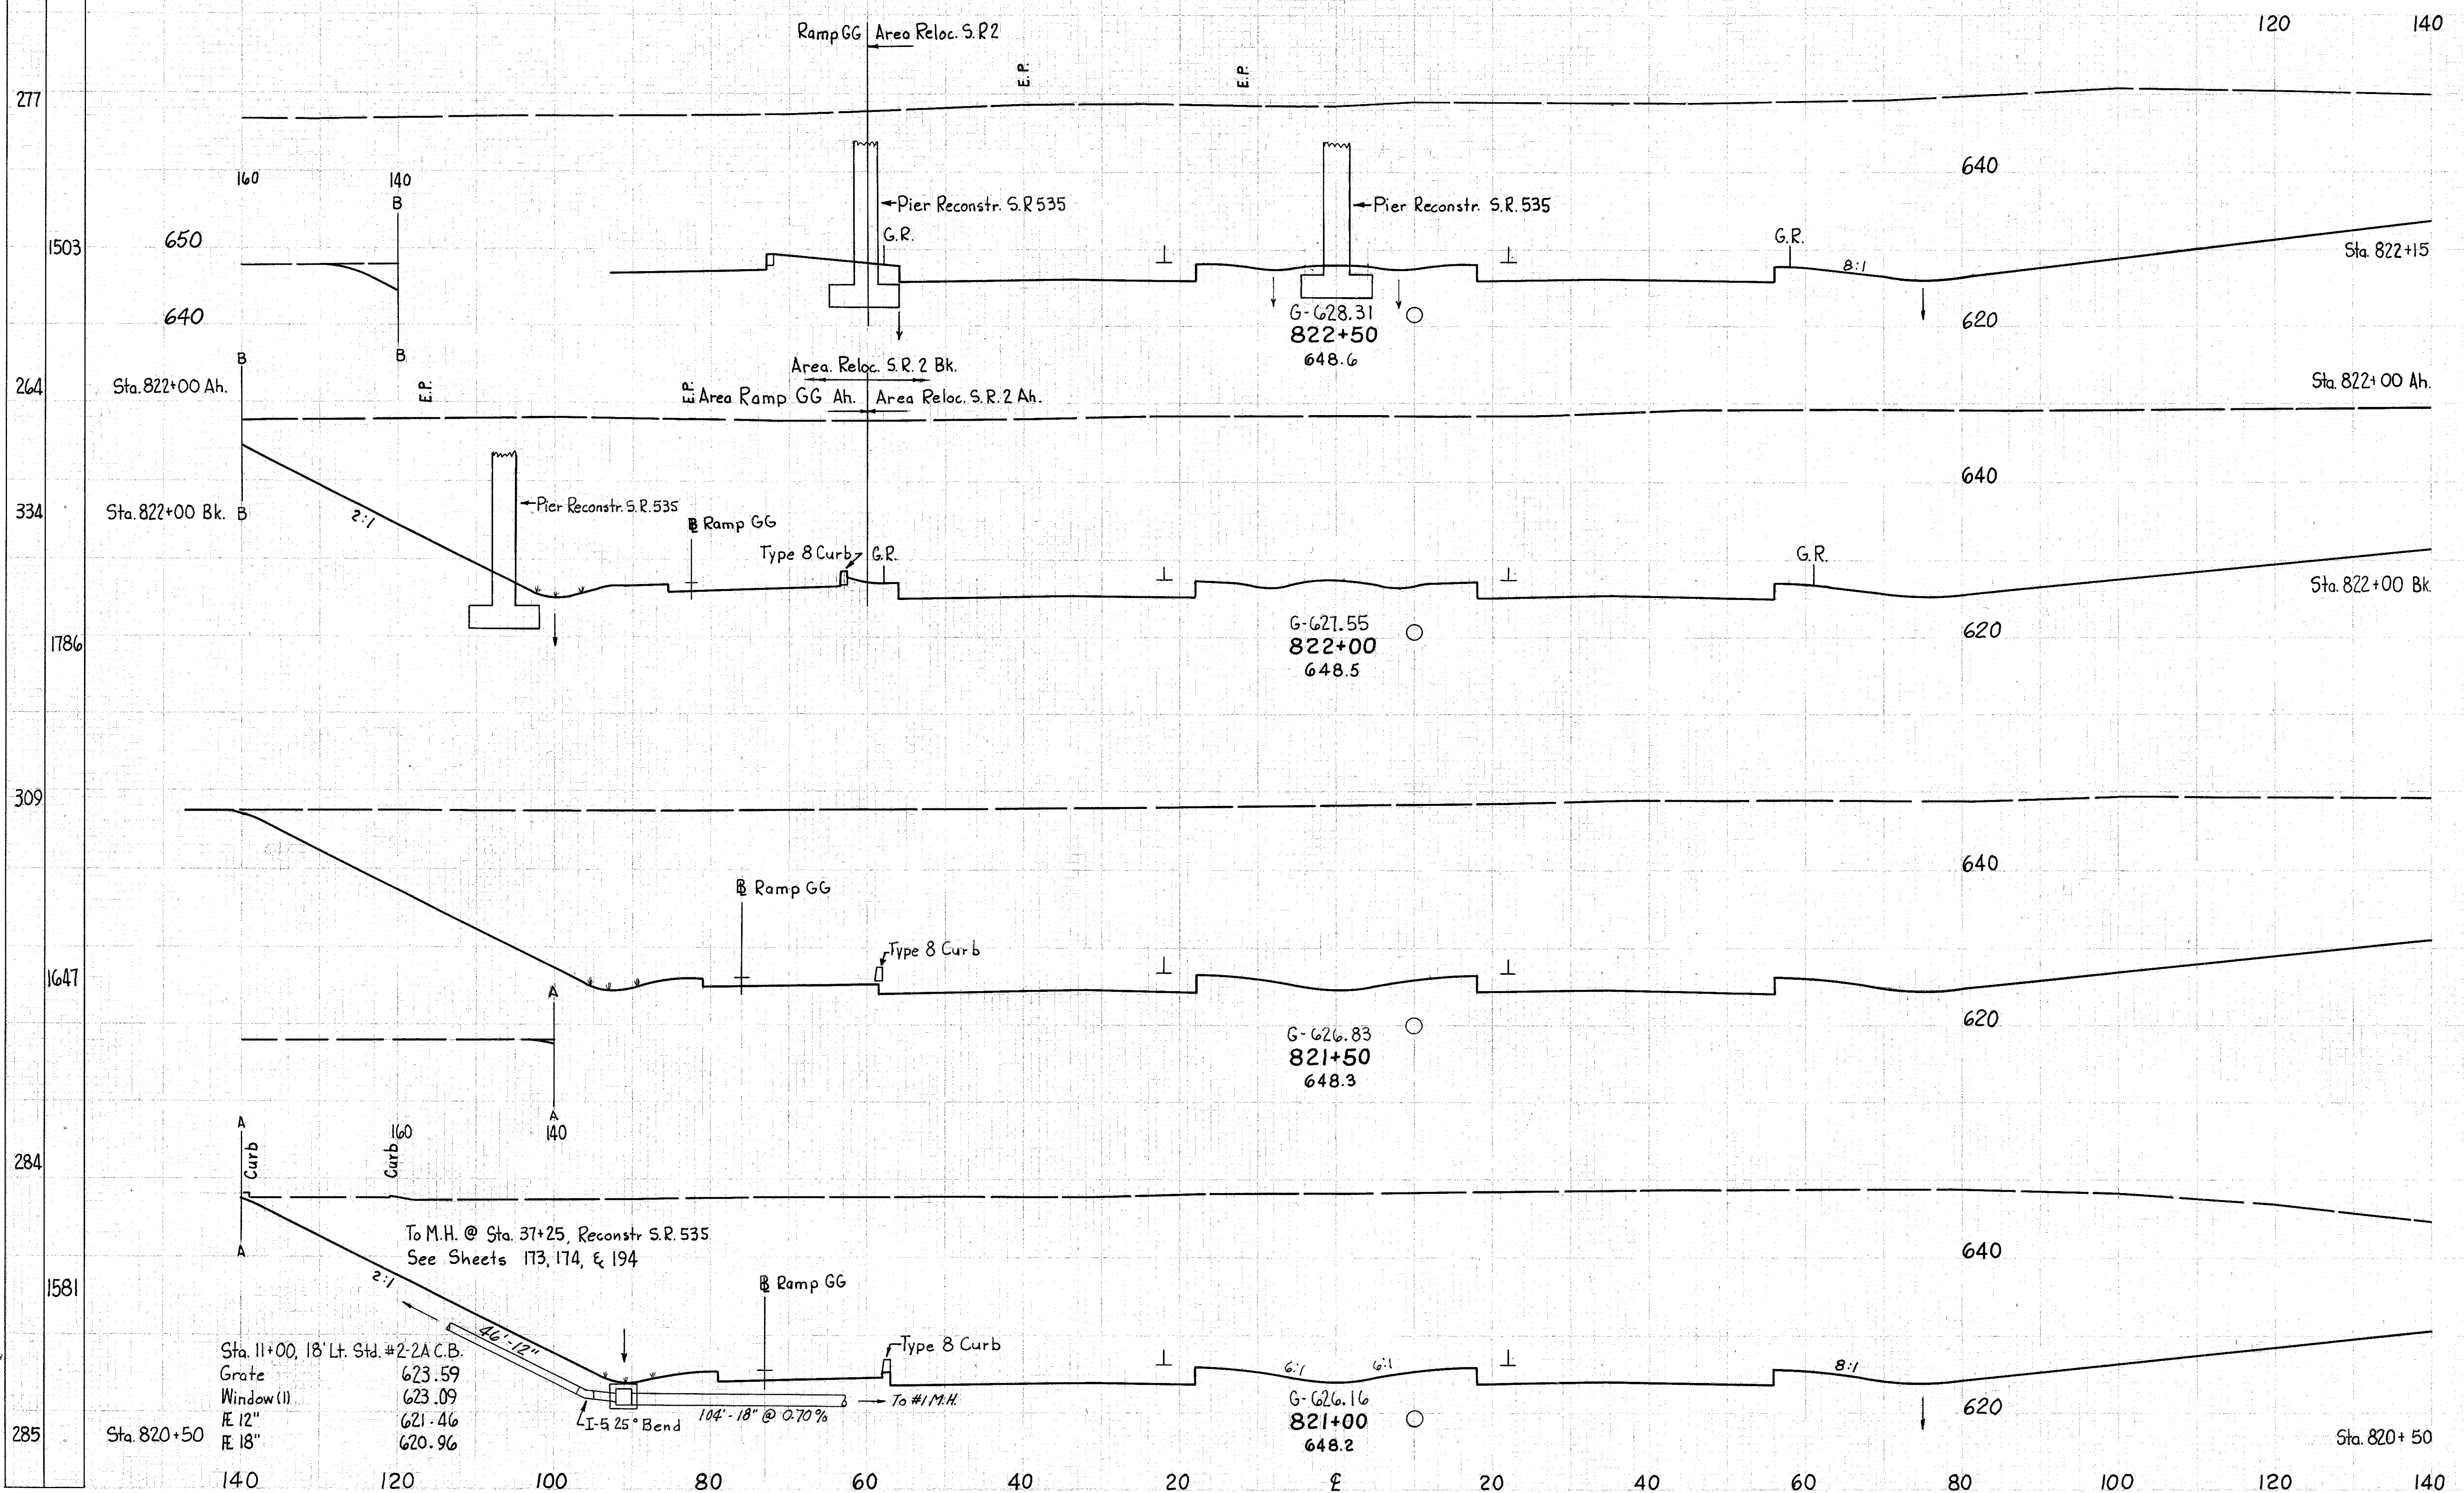

END AREA	VOLUME	
	CUT	FILL
6006		
0	10885	
5750	7	
7170	7	
		2
		1786
		309
		1647
		284
		1581
		285
		140
		120
		100
		80
		60
		40
		20
		£
		20
		40
		60
		80
		100
		120
		140

RELOCATION S.R. 2 Sta. 821+00 to 822+50

make the 18" grate  
at SLS 817163  
11/3/53  
11/8/53  
11/4/53

Sta. 11+00, 18' Lt. Std. #2-2A.C.B.  
Grate 623.59  
Window (I) 623.09  
12" 621.46  
18" 620.96

To M.H. @ Sta. 37+25, Reconstr S.R. 535  
See Sheets 173, 174, & 194

LI-5 25° Bend 104'-18" @ 0.70%

G-626.16  
821+00  
648.2

G-626.83  
821+50  
648.3

G-627.55  
822+00  
648.5

G-628.31  
822+50  
648.6