


SEEDING  
END SQ.  
WIDTH YDS.

140 120 100 80 60 40 20 0 20 40 60 80 100

82  
313

LAKE COUNTY  
LAK-2-16.49

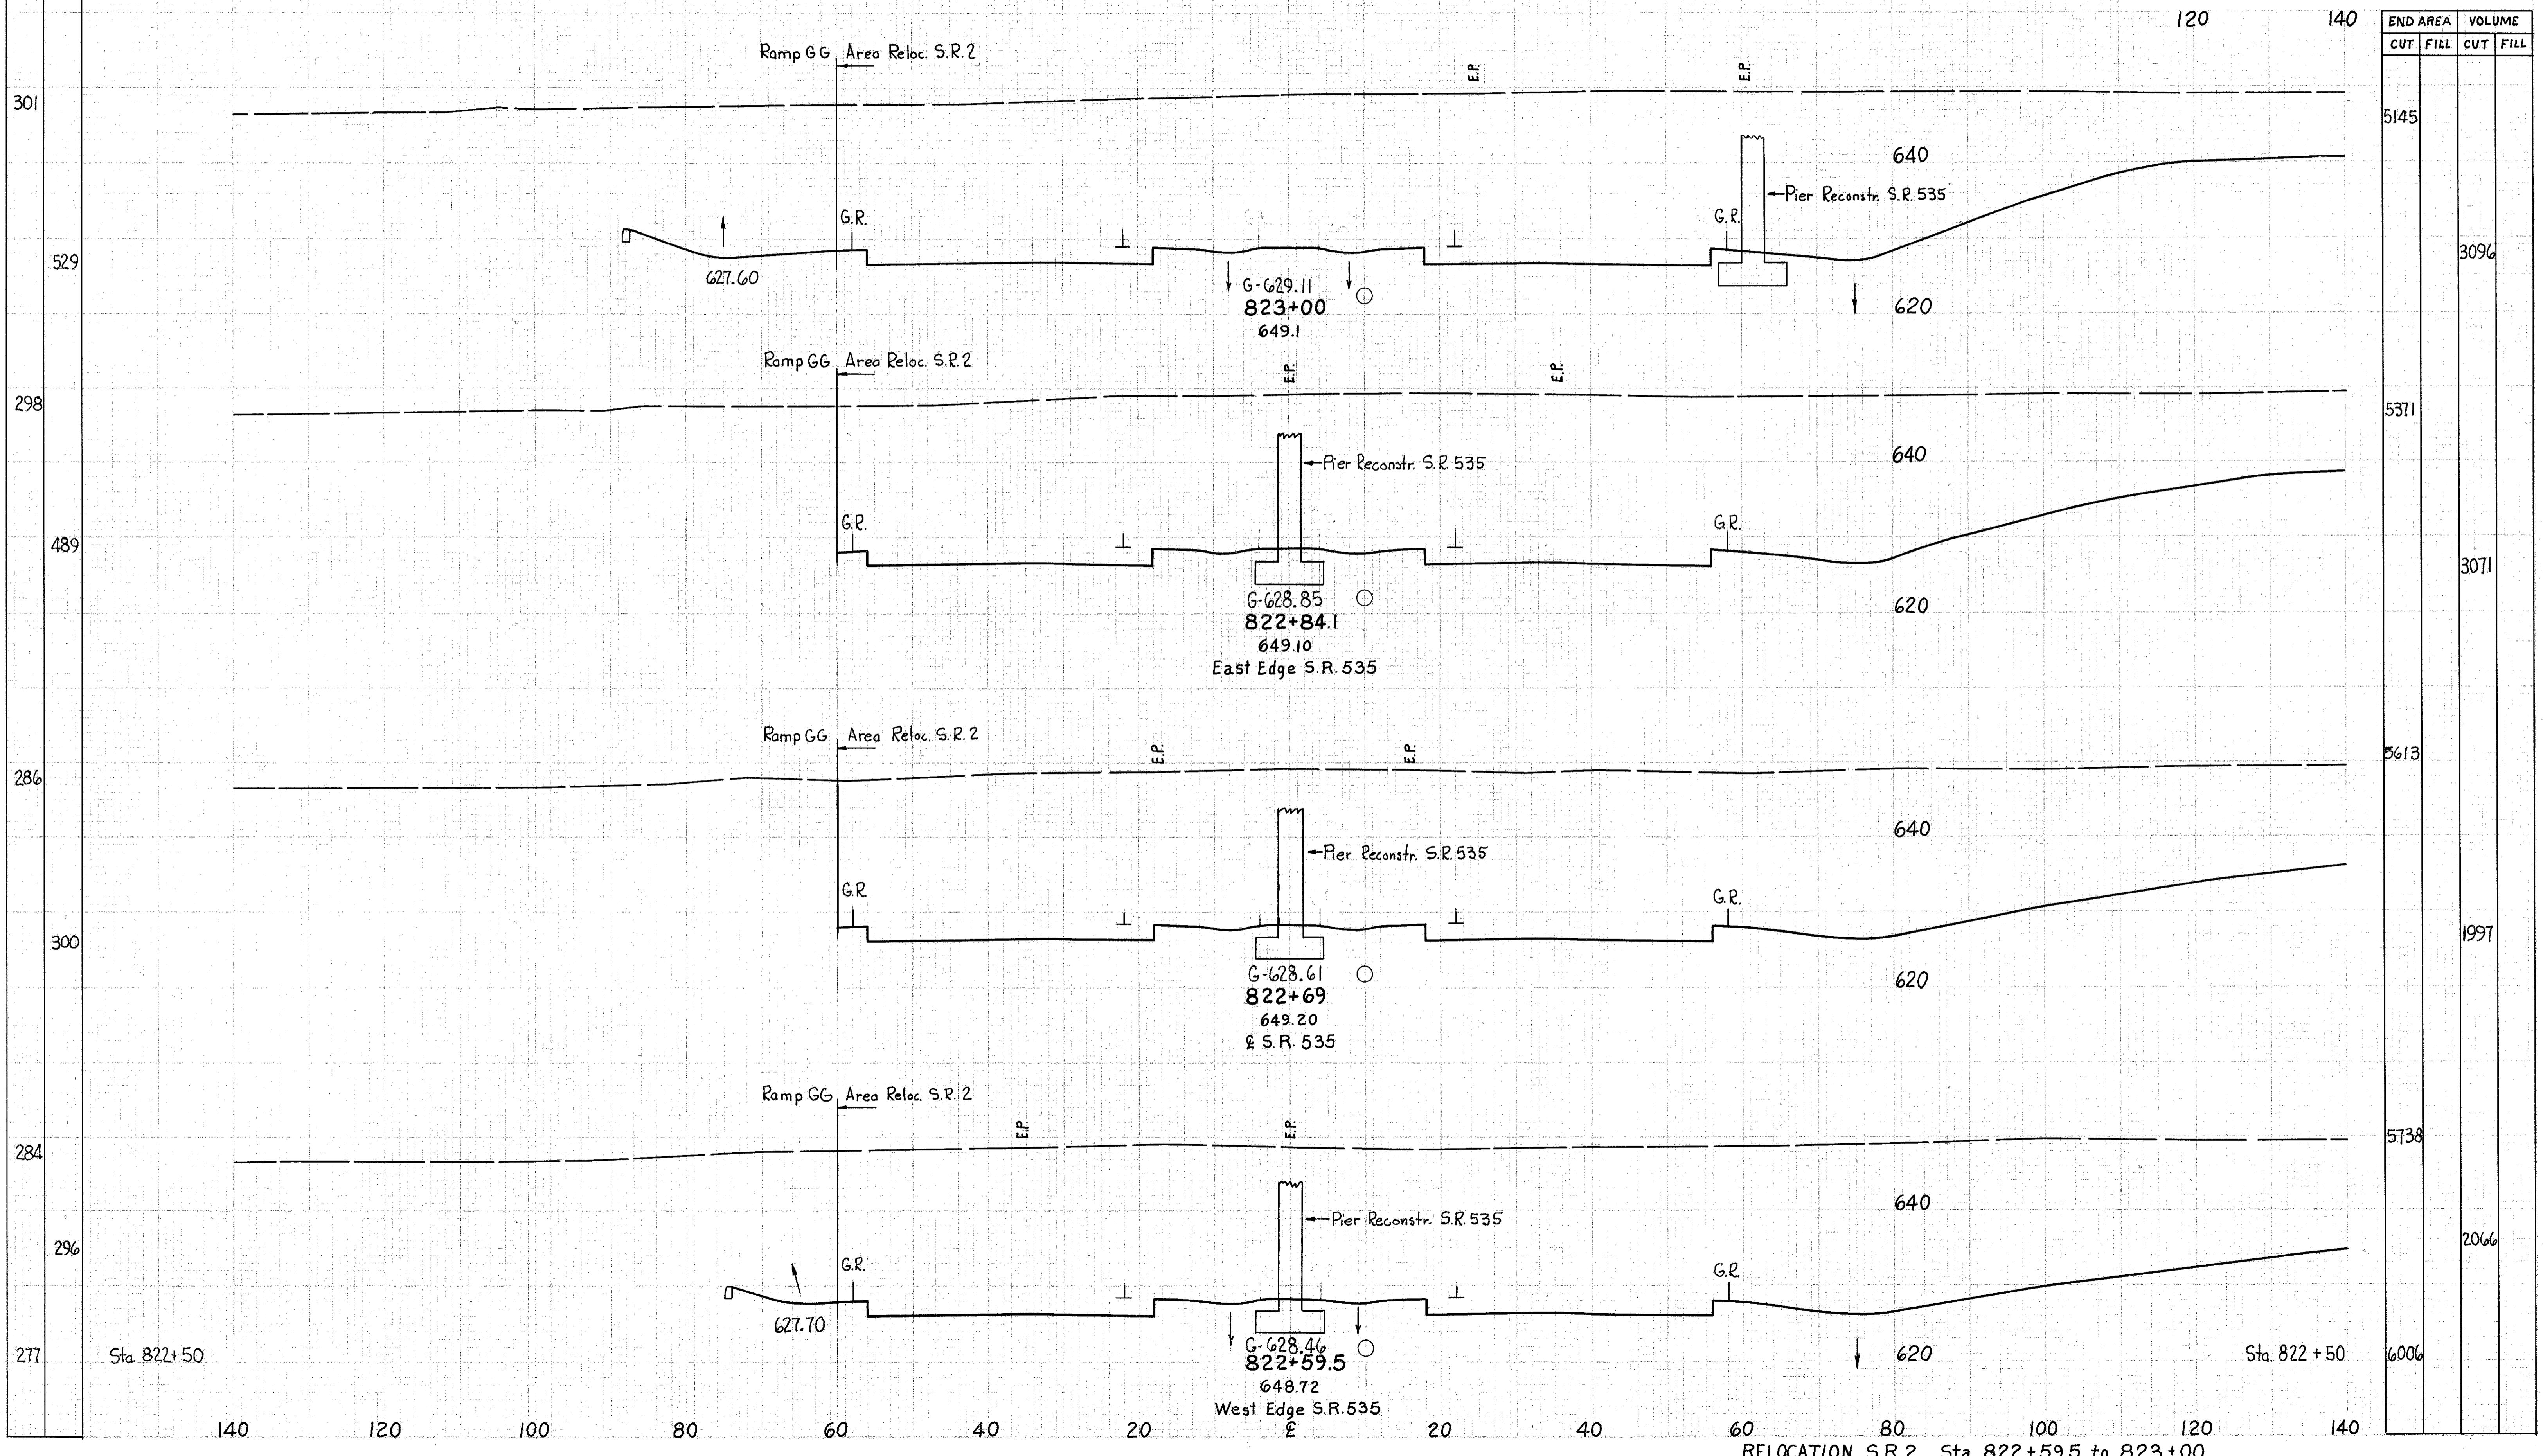

1/2" = 10' vert  
3/4" = 10' hor