


SEEDING  
END SQ.  
WIDTH YDS.

LAKE COUNTY  
LAK-2-16.49

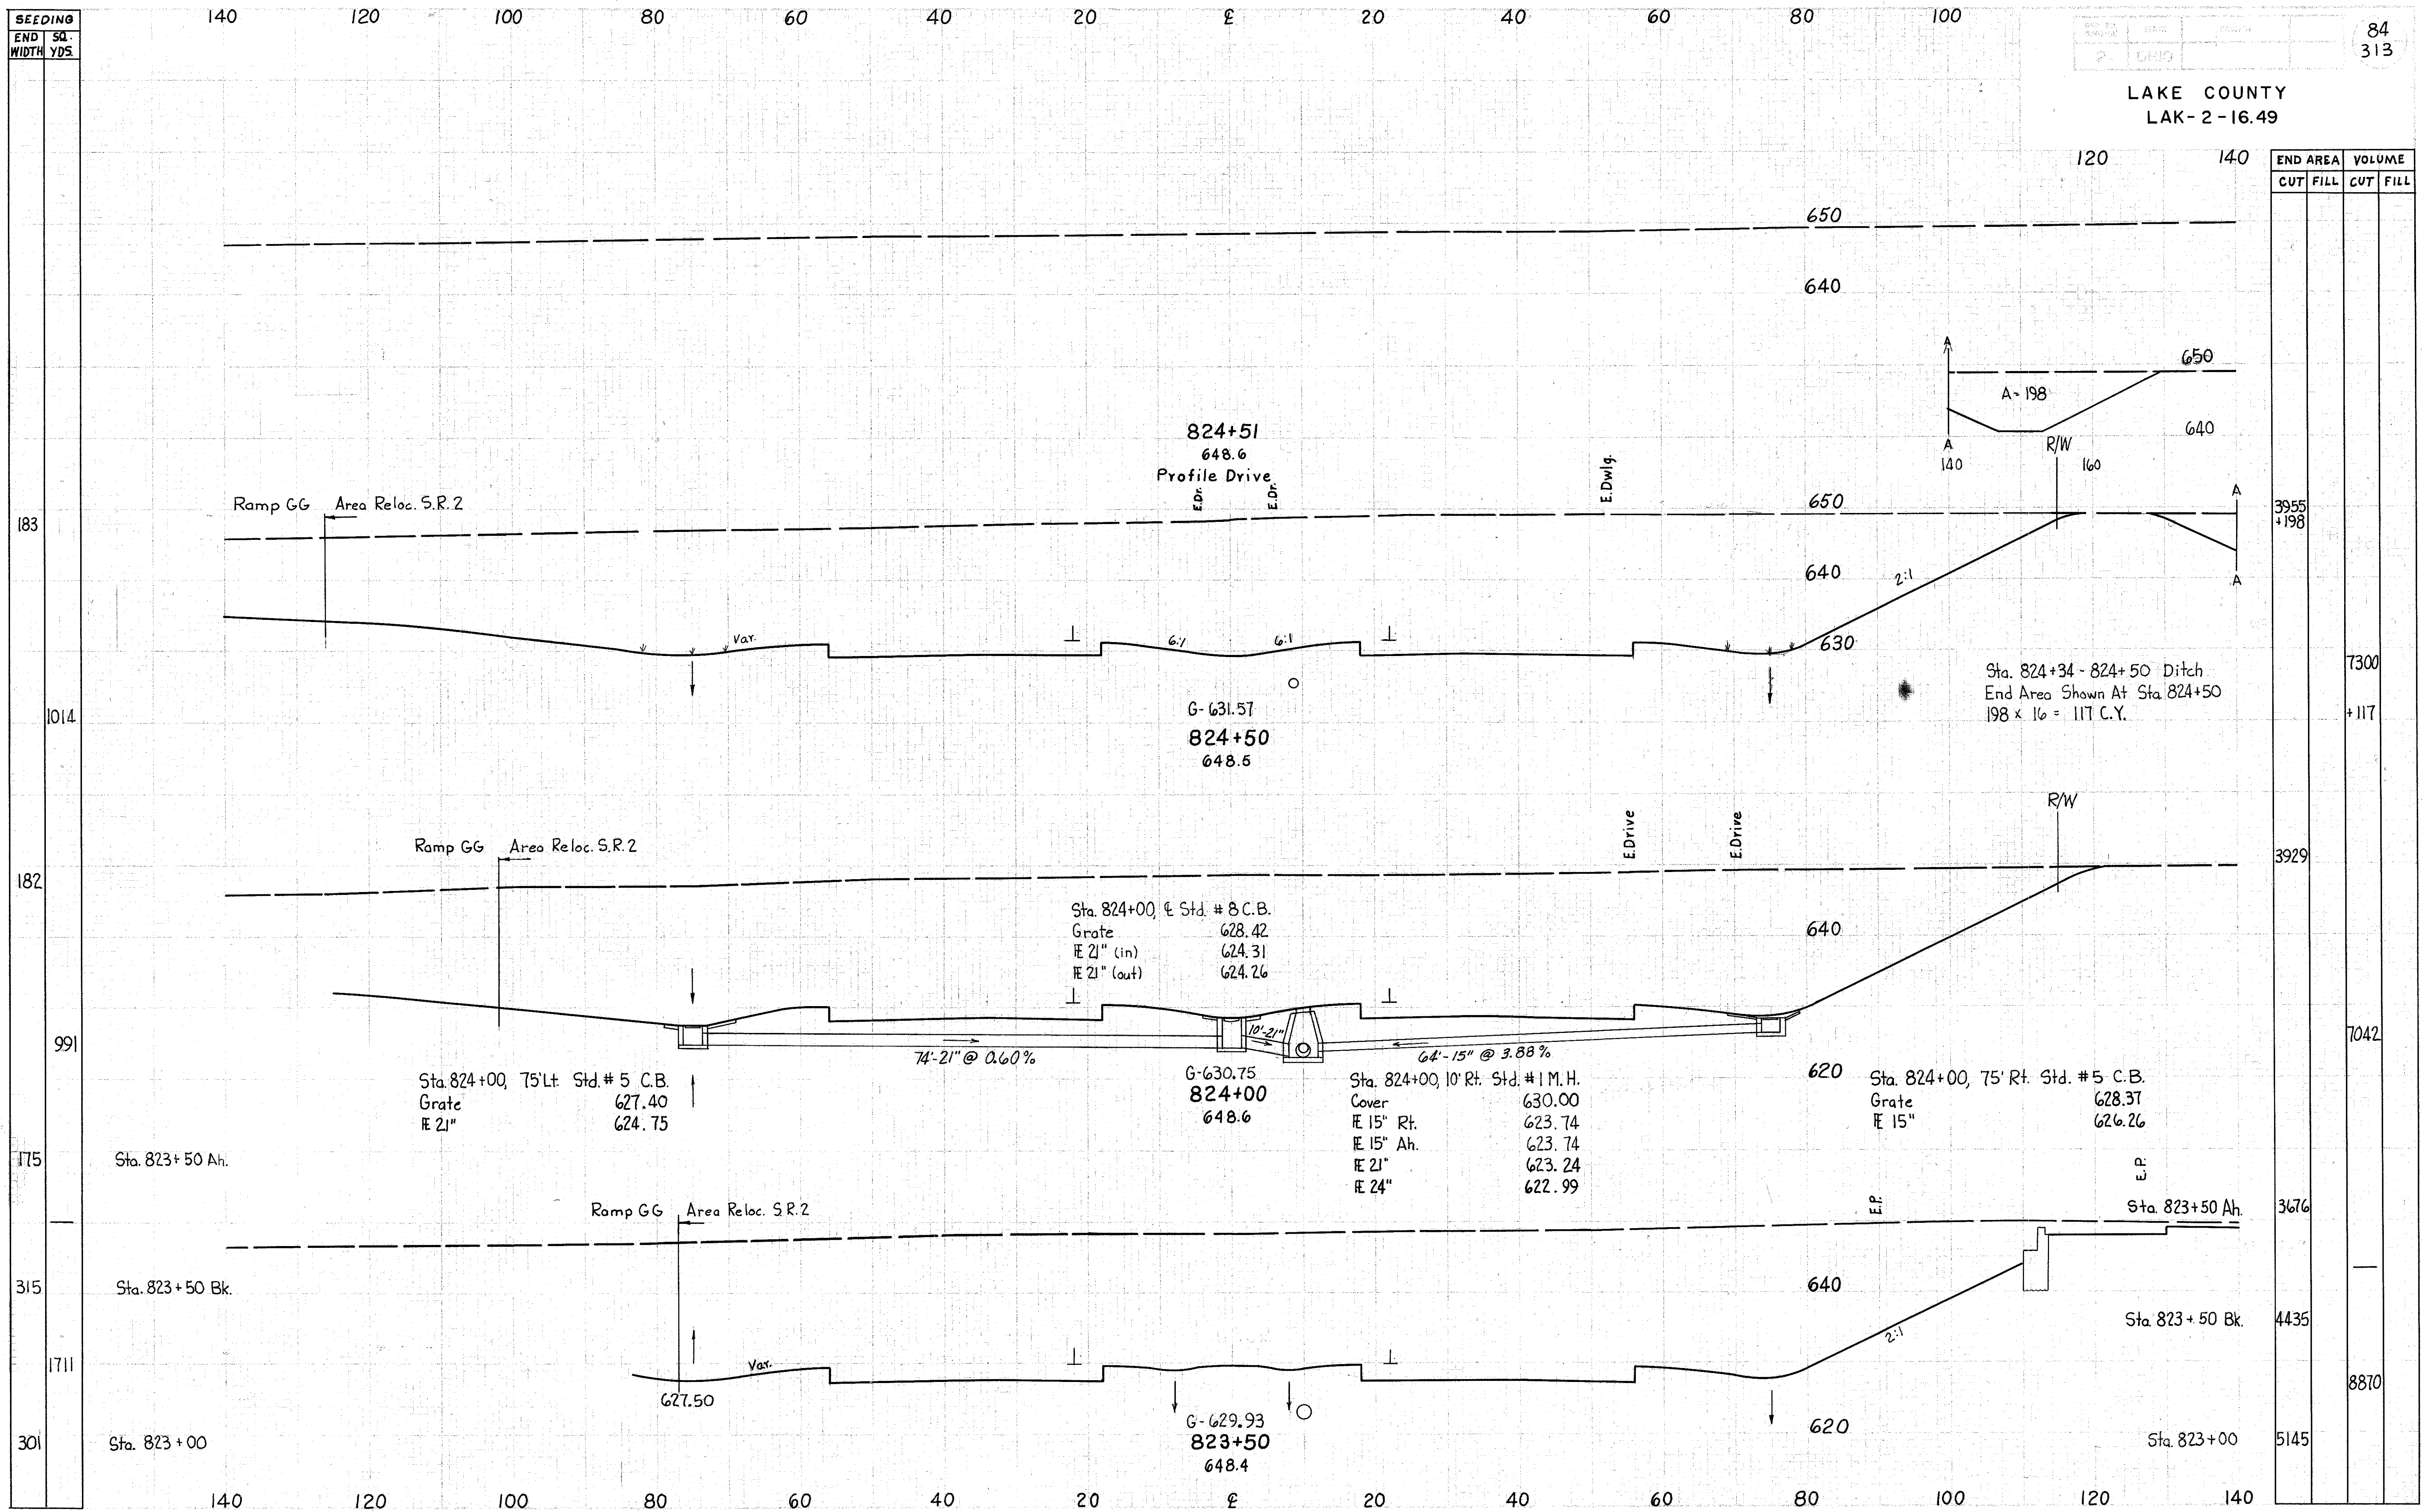

RELOCATION S.R. 2 Sta. 823+50 to 824+51