


SEEDING
END SQ.
WIDTH YDS.

140 120 100 80 60 40 20 0 20 40 60 80 100

Sta. 828+00 ϵ Sta. # 8 C.B.
Grote 634.98
E 15" 632.87

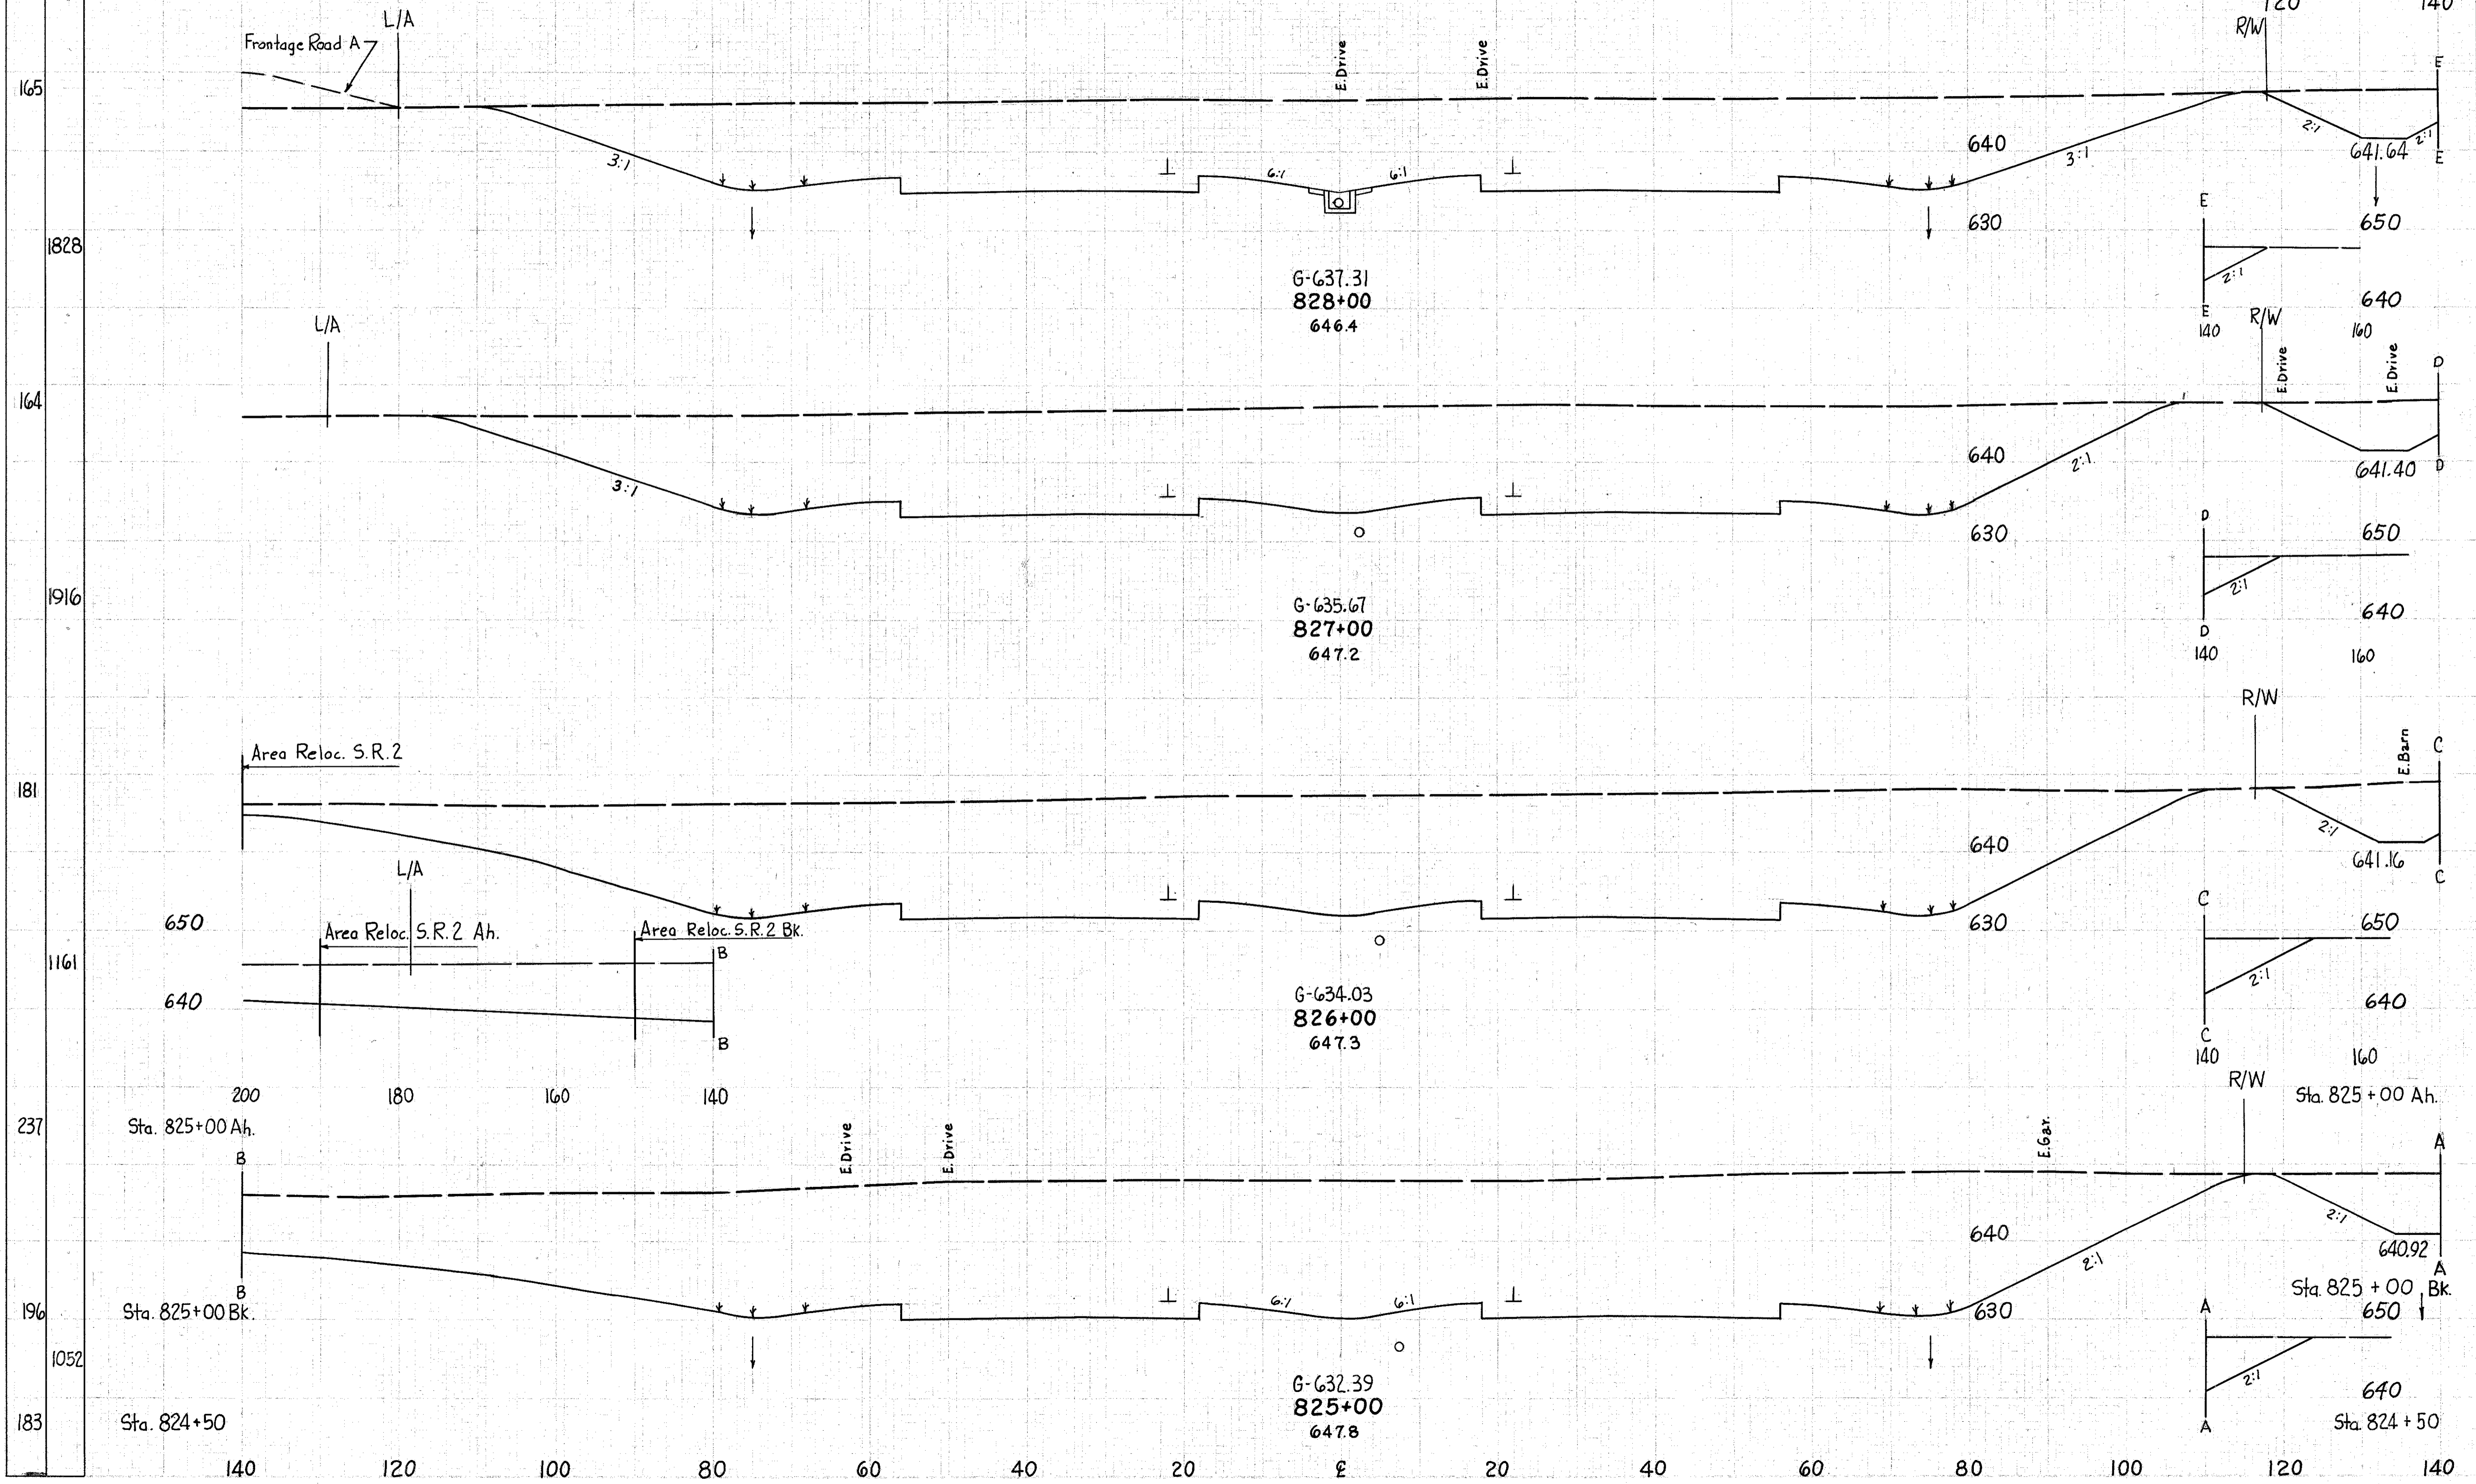

END AREA	VOLUME	
	CUT	FILL
2218		
	8898	
2587		
	10674	
3177		
	6774	
4139		
3899		
	7456	
4153		