


SEEDING
END SO.
WIDTH YDS.

LAKE COUNTY
LAK-2-16.49

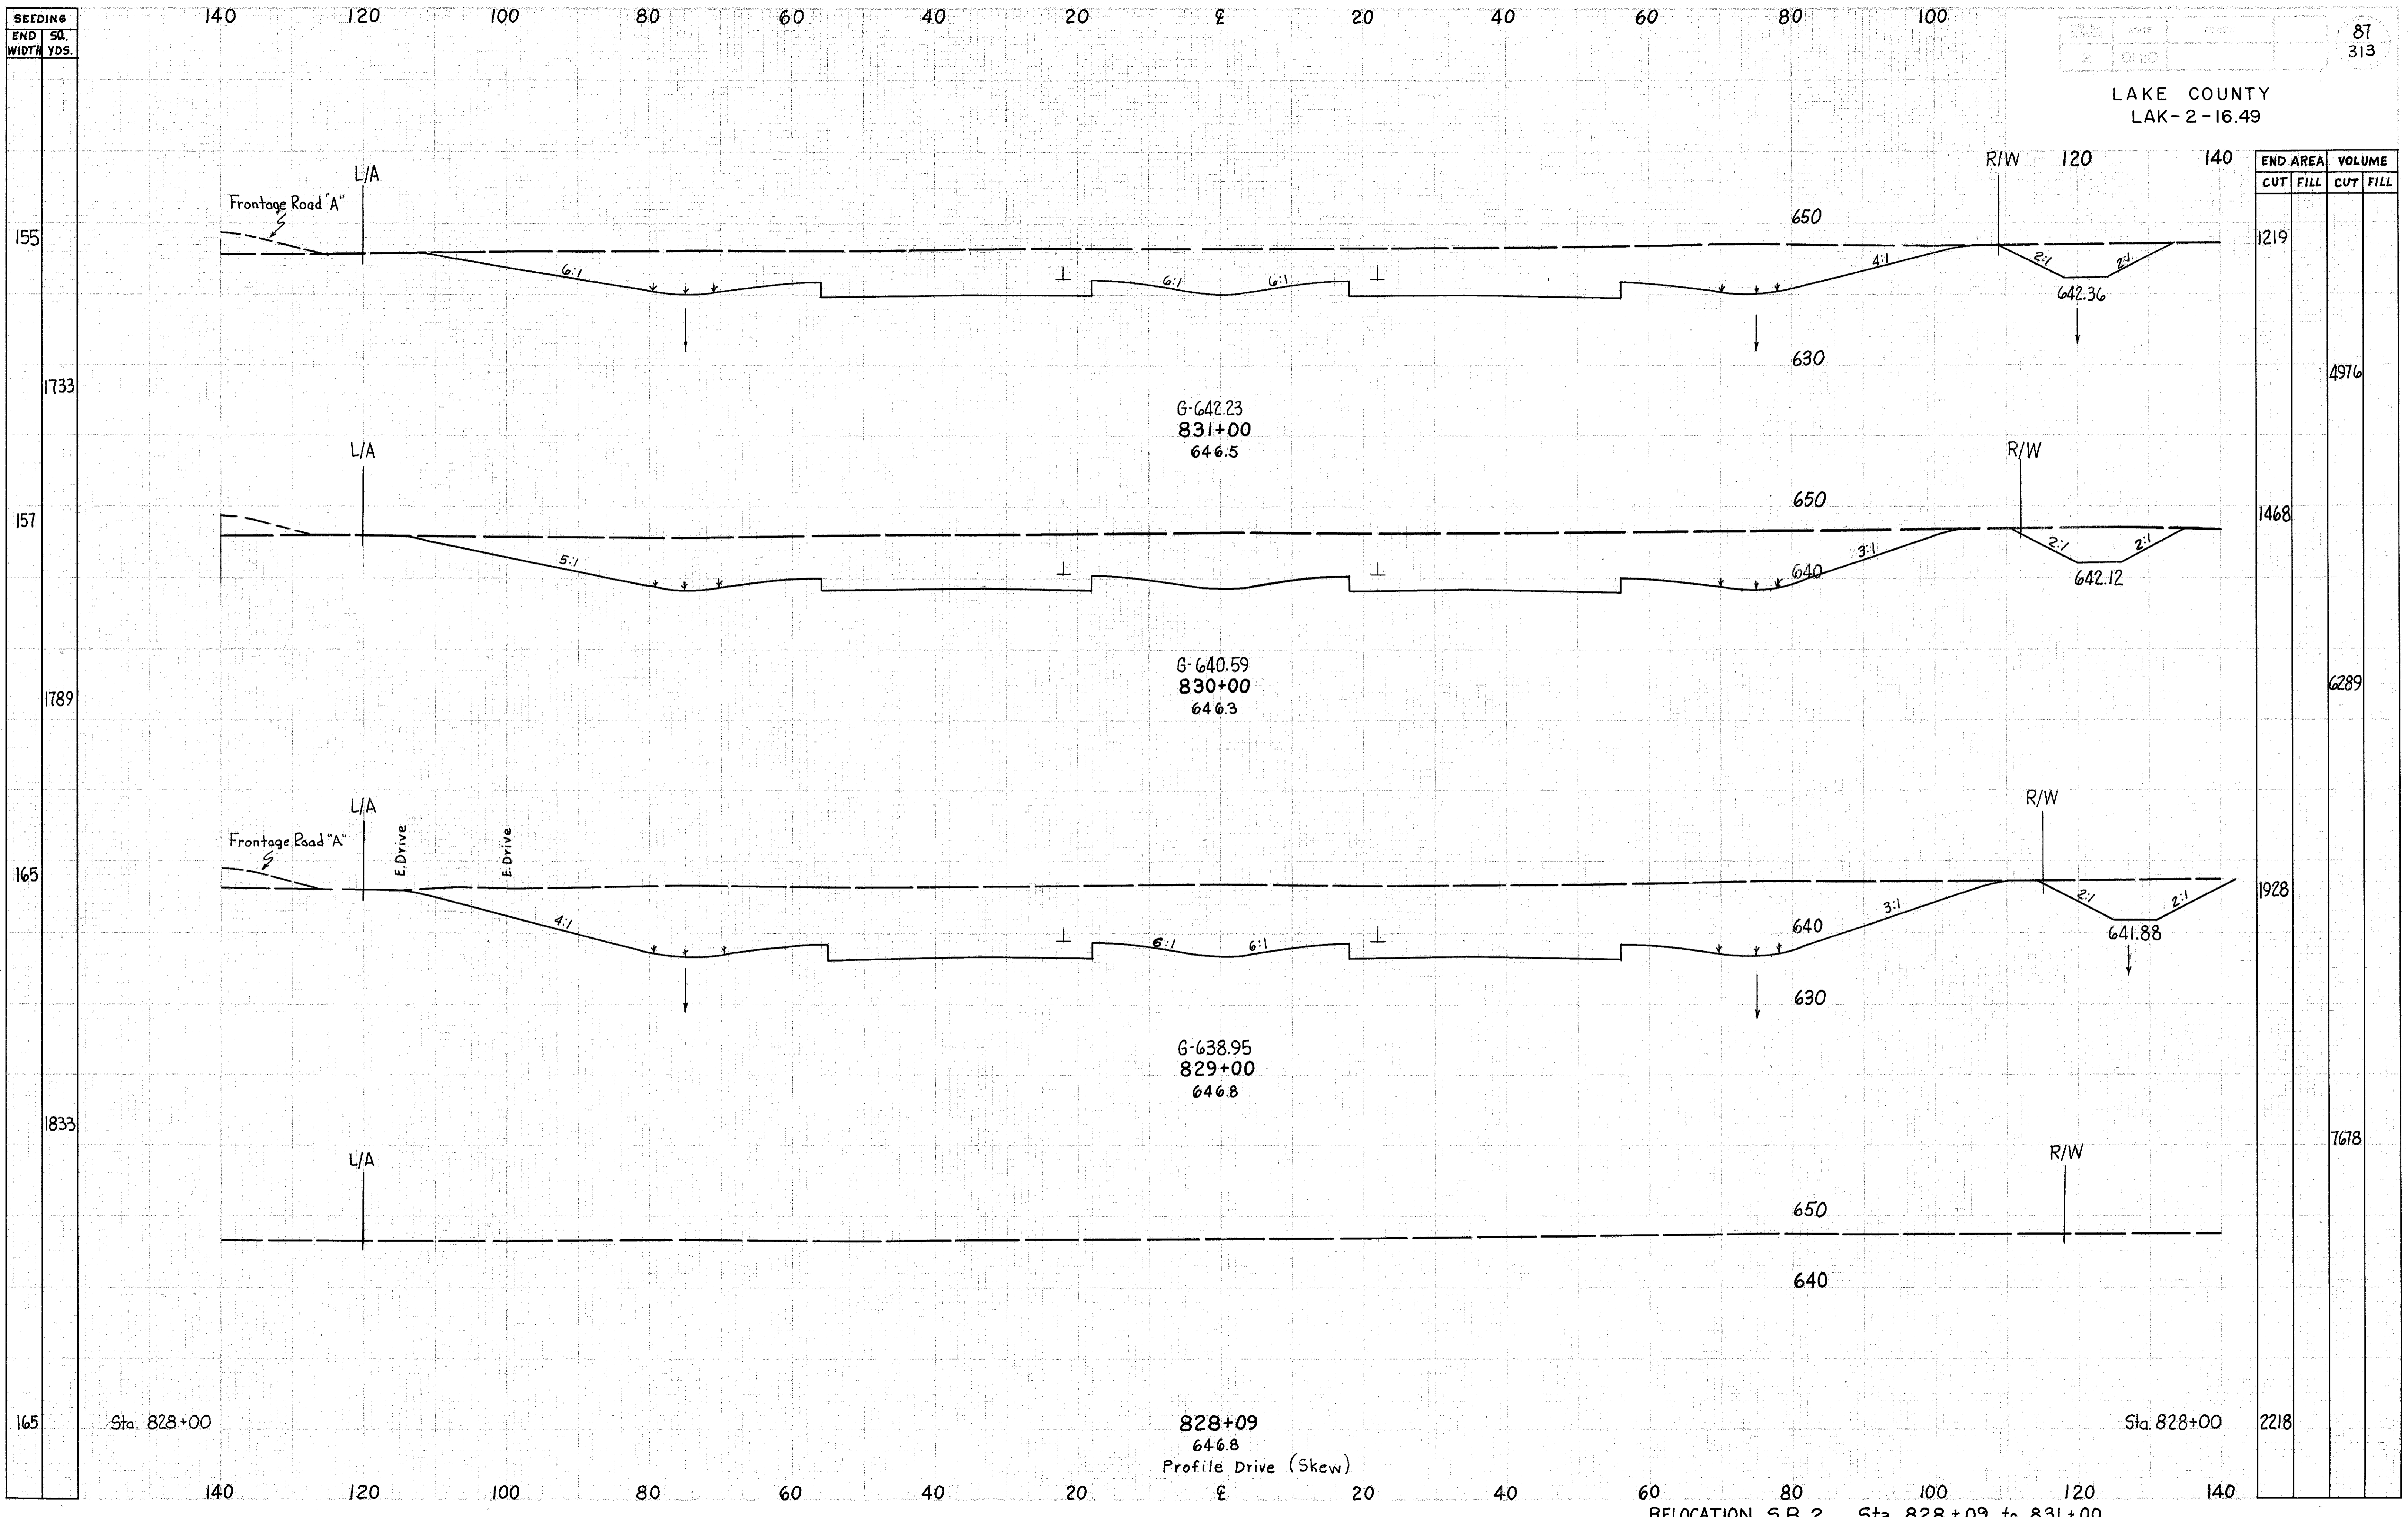

END AREA	VOLUME	
	CUT	FILL
1219		4976
1468		6289
1928		7678
2218		

828+09
646.8
Profile Drive (Skew)

RELOCATION S.R. 2 Sta. 828+09 to 831+00

11.6.6
E.C.F.
1/20/63