


SEEDING
END SO.
WIDTH YDS.

LAKE COUNTY
LAK-2-16.49

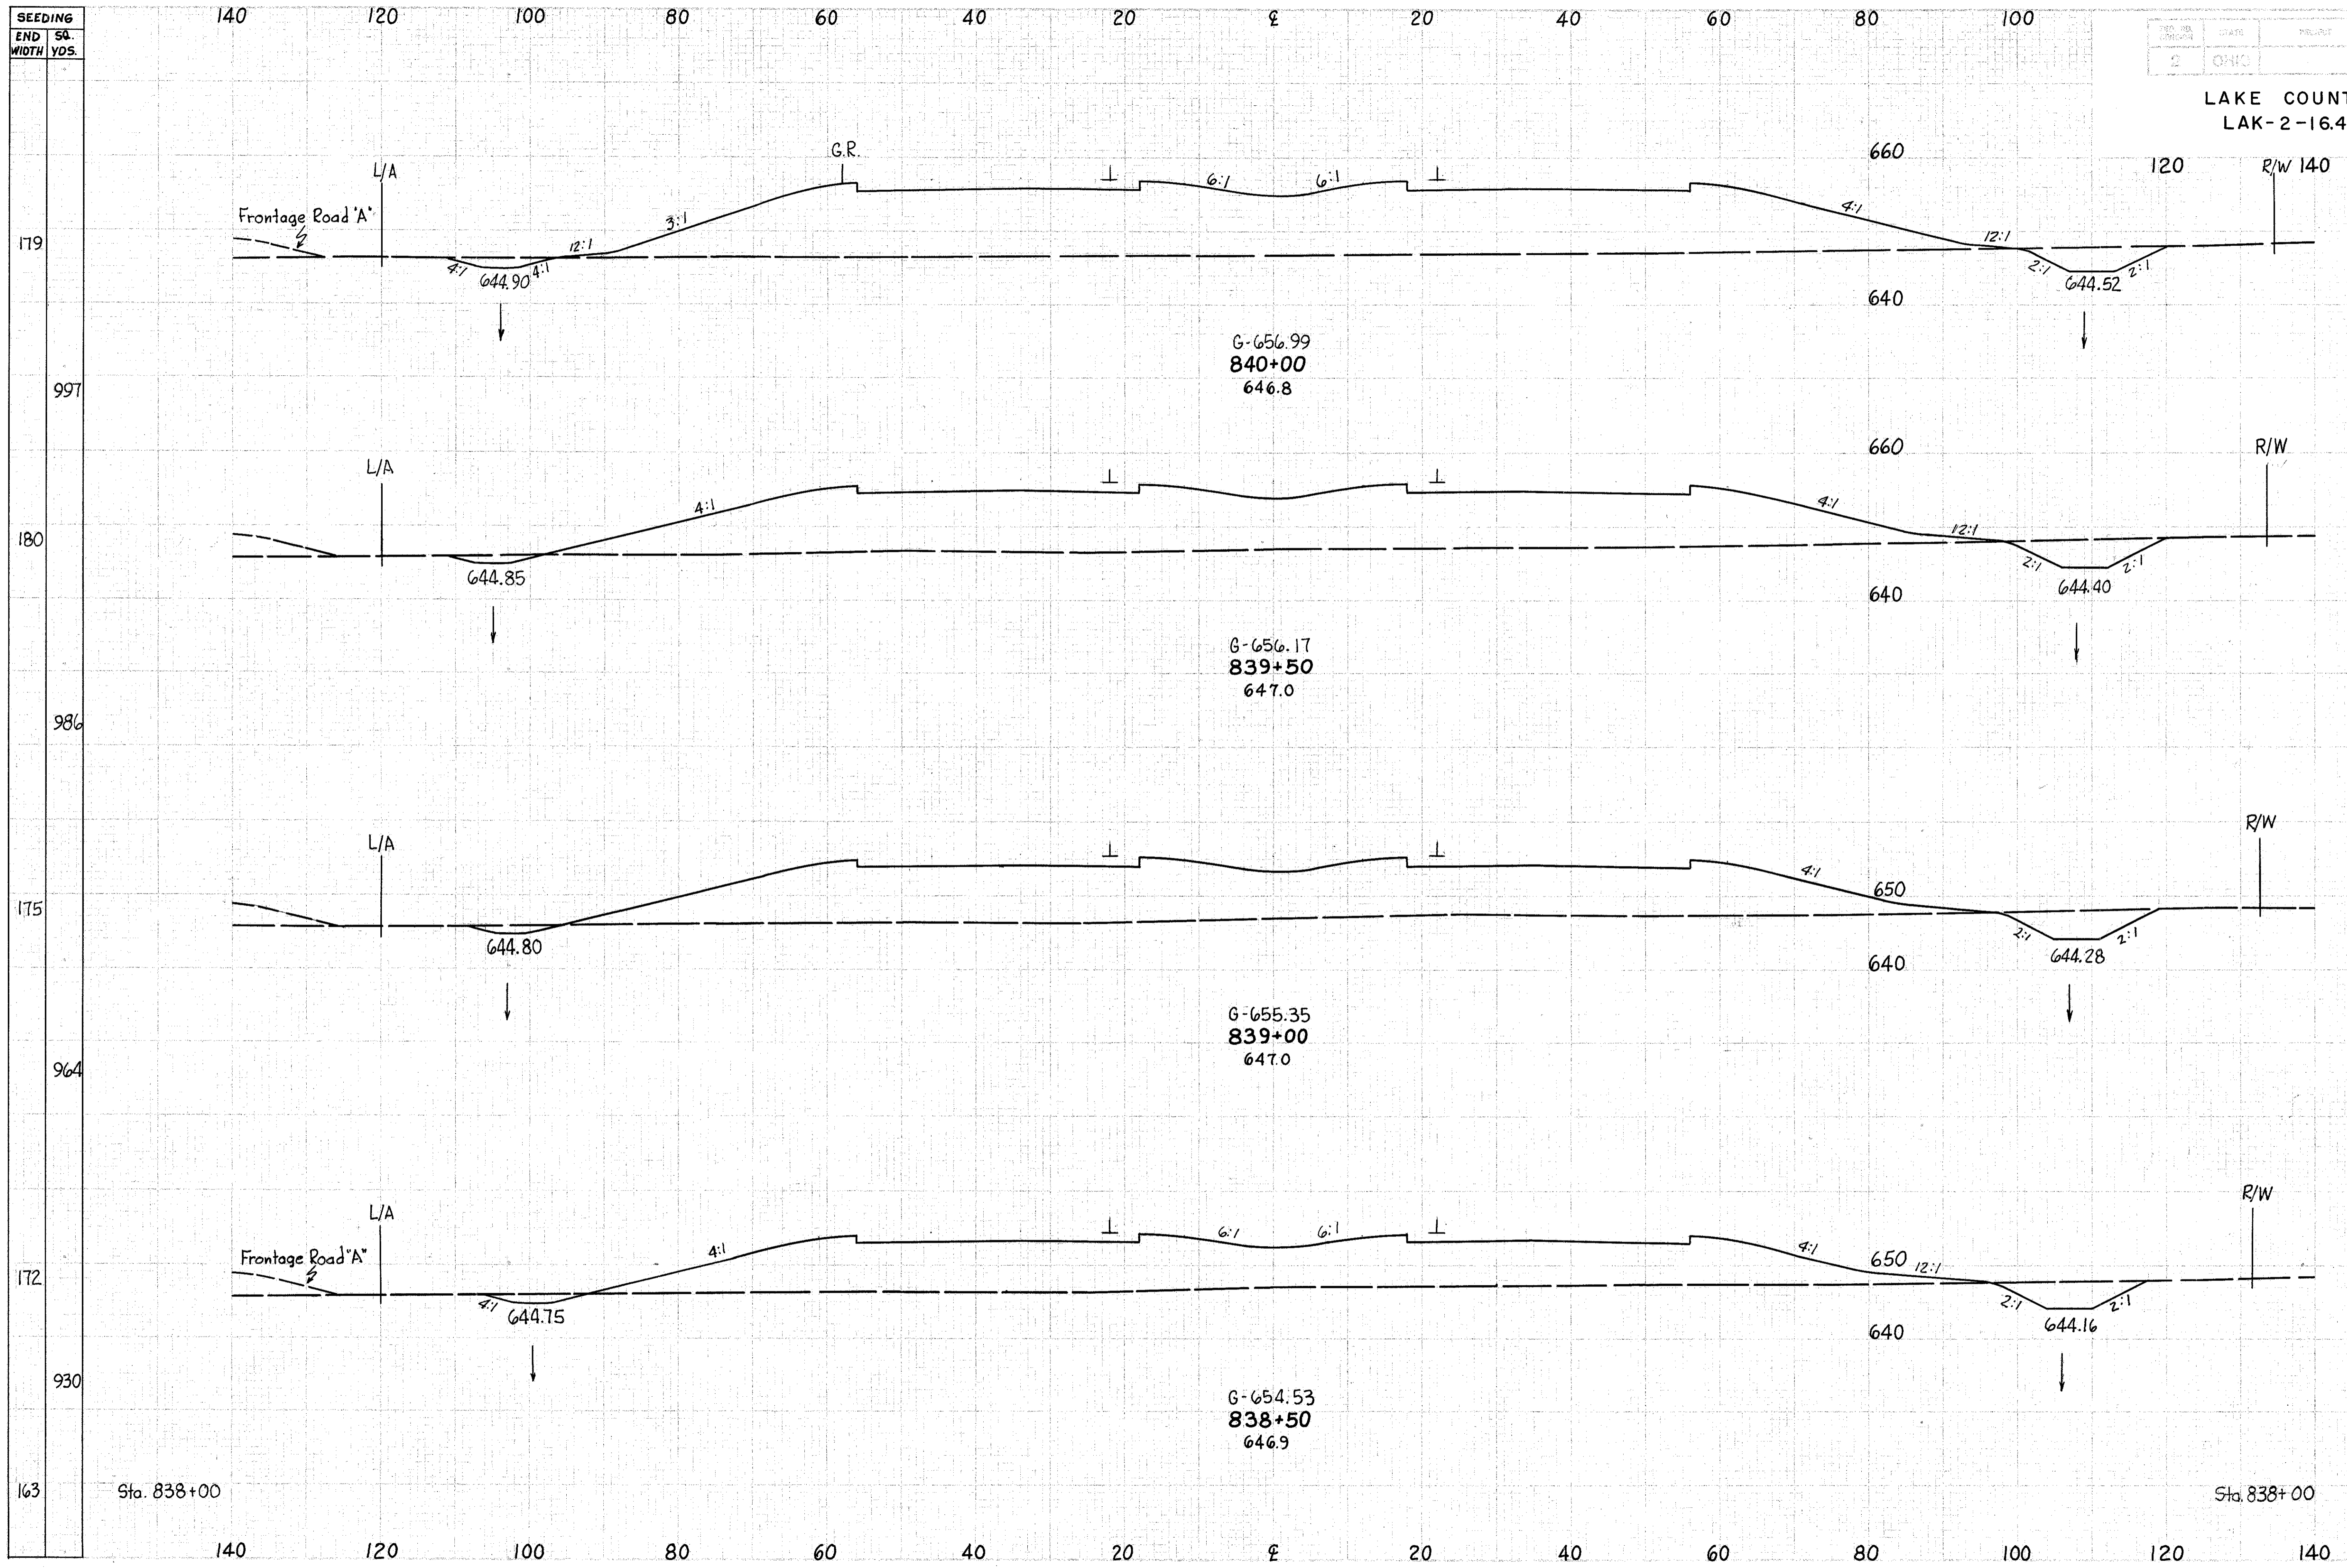

END AREA	VOLUME	
	CUT	FILL
56	1418	
		109 2487
62	1268	
		114 2240
61	1151	
		114 1992
62	1000	
		100 1747
46	887	

RELOCATION S.R.2 Sta. 838+50 to 840+00

Handwritten notes and signatures in the bottom left corner, including '1/12/03' and '1/10/03'.