


SEEDING
END SQ.
WIDTH YDS.

140 120 100 80 60 40 20 0 20 40 60 80 100

DATE BY APPROVED DATE PROJECT
2 DINO
92
313

LAKE COUNTY
LAK-2-16.49

Sta. 842+00, & Std. # 8 C.B.
Grate 657.94
E 15" 653.30

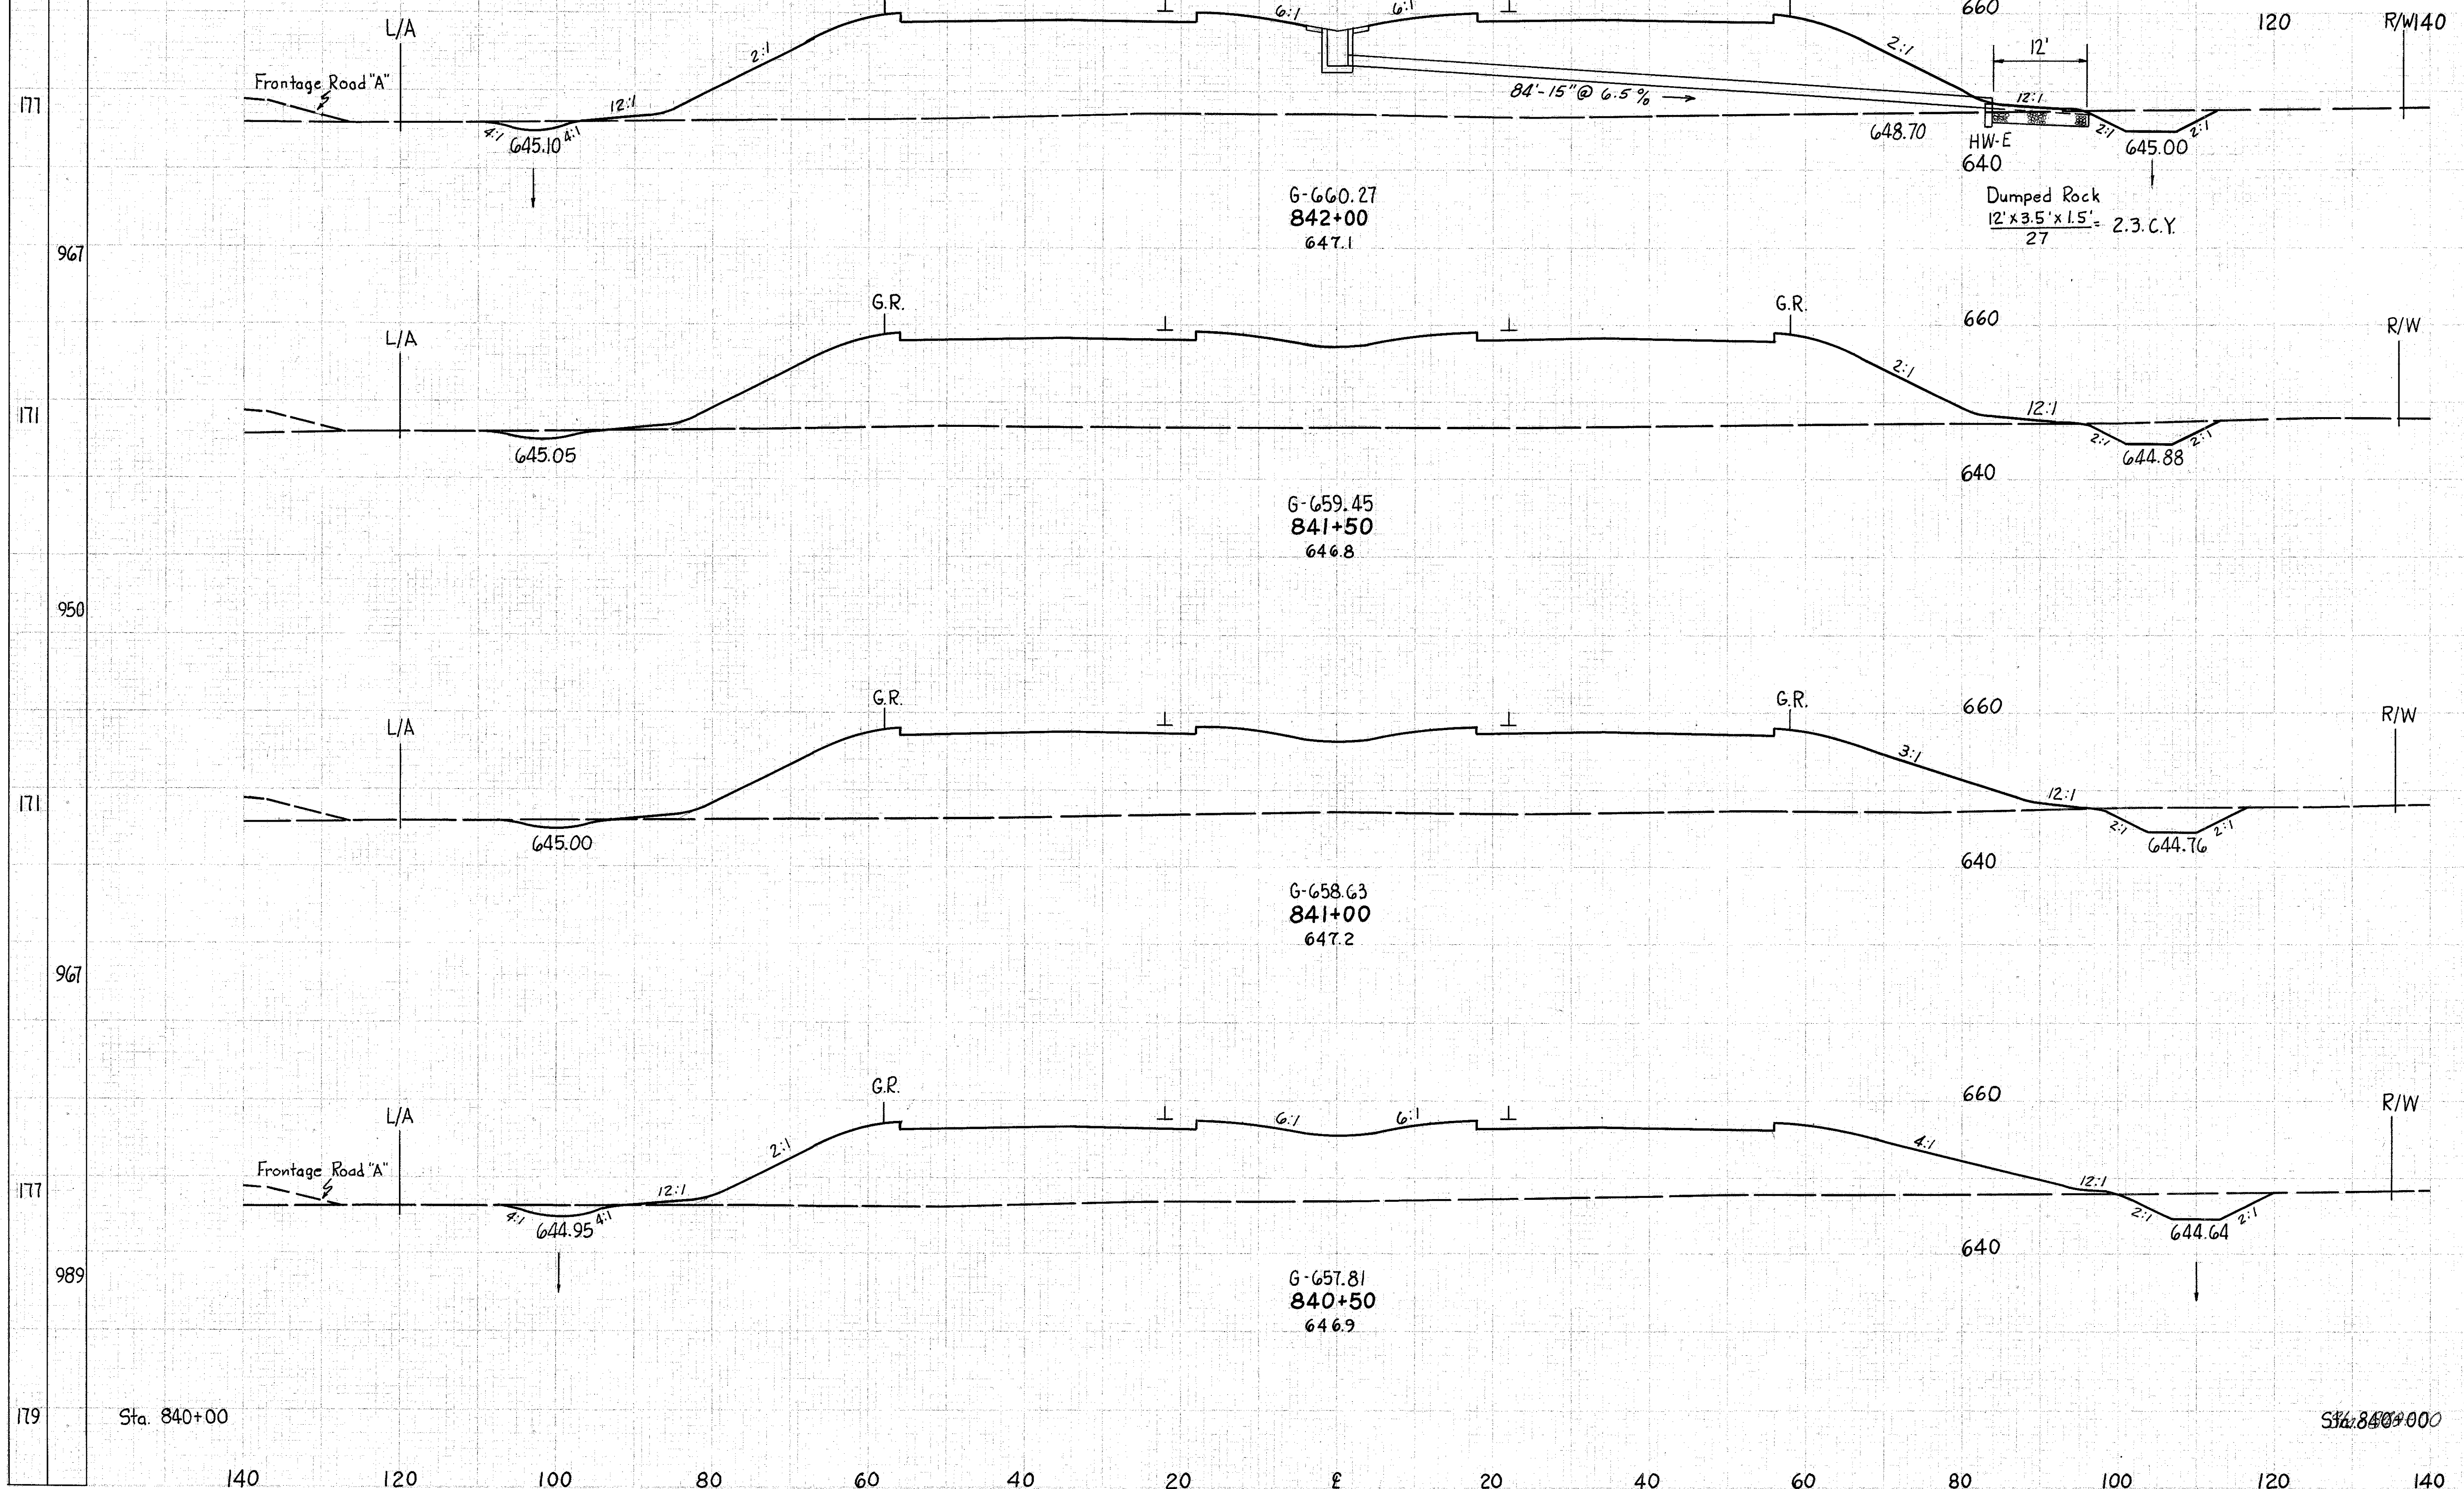

END AREA	VOLUME	
	CUT	FILL
37	1851	
		74 3275
43	1686	
		85 3038
49	1595	
		97 2832
56	1464	
		104 2669
56	1418	

Sta. 840+00

Sta. 842+00

RELOCATION S.R.2 Sta. 840+50 to 842+00

Handwritten notes and signatures in the bottom left corner.