


SEEDING
END SQ.
WIDTH YDS.

LAKE COUNTY
LAK-2-16.49

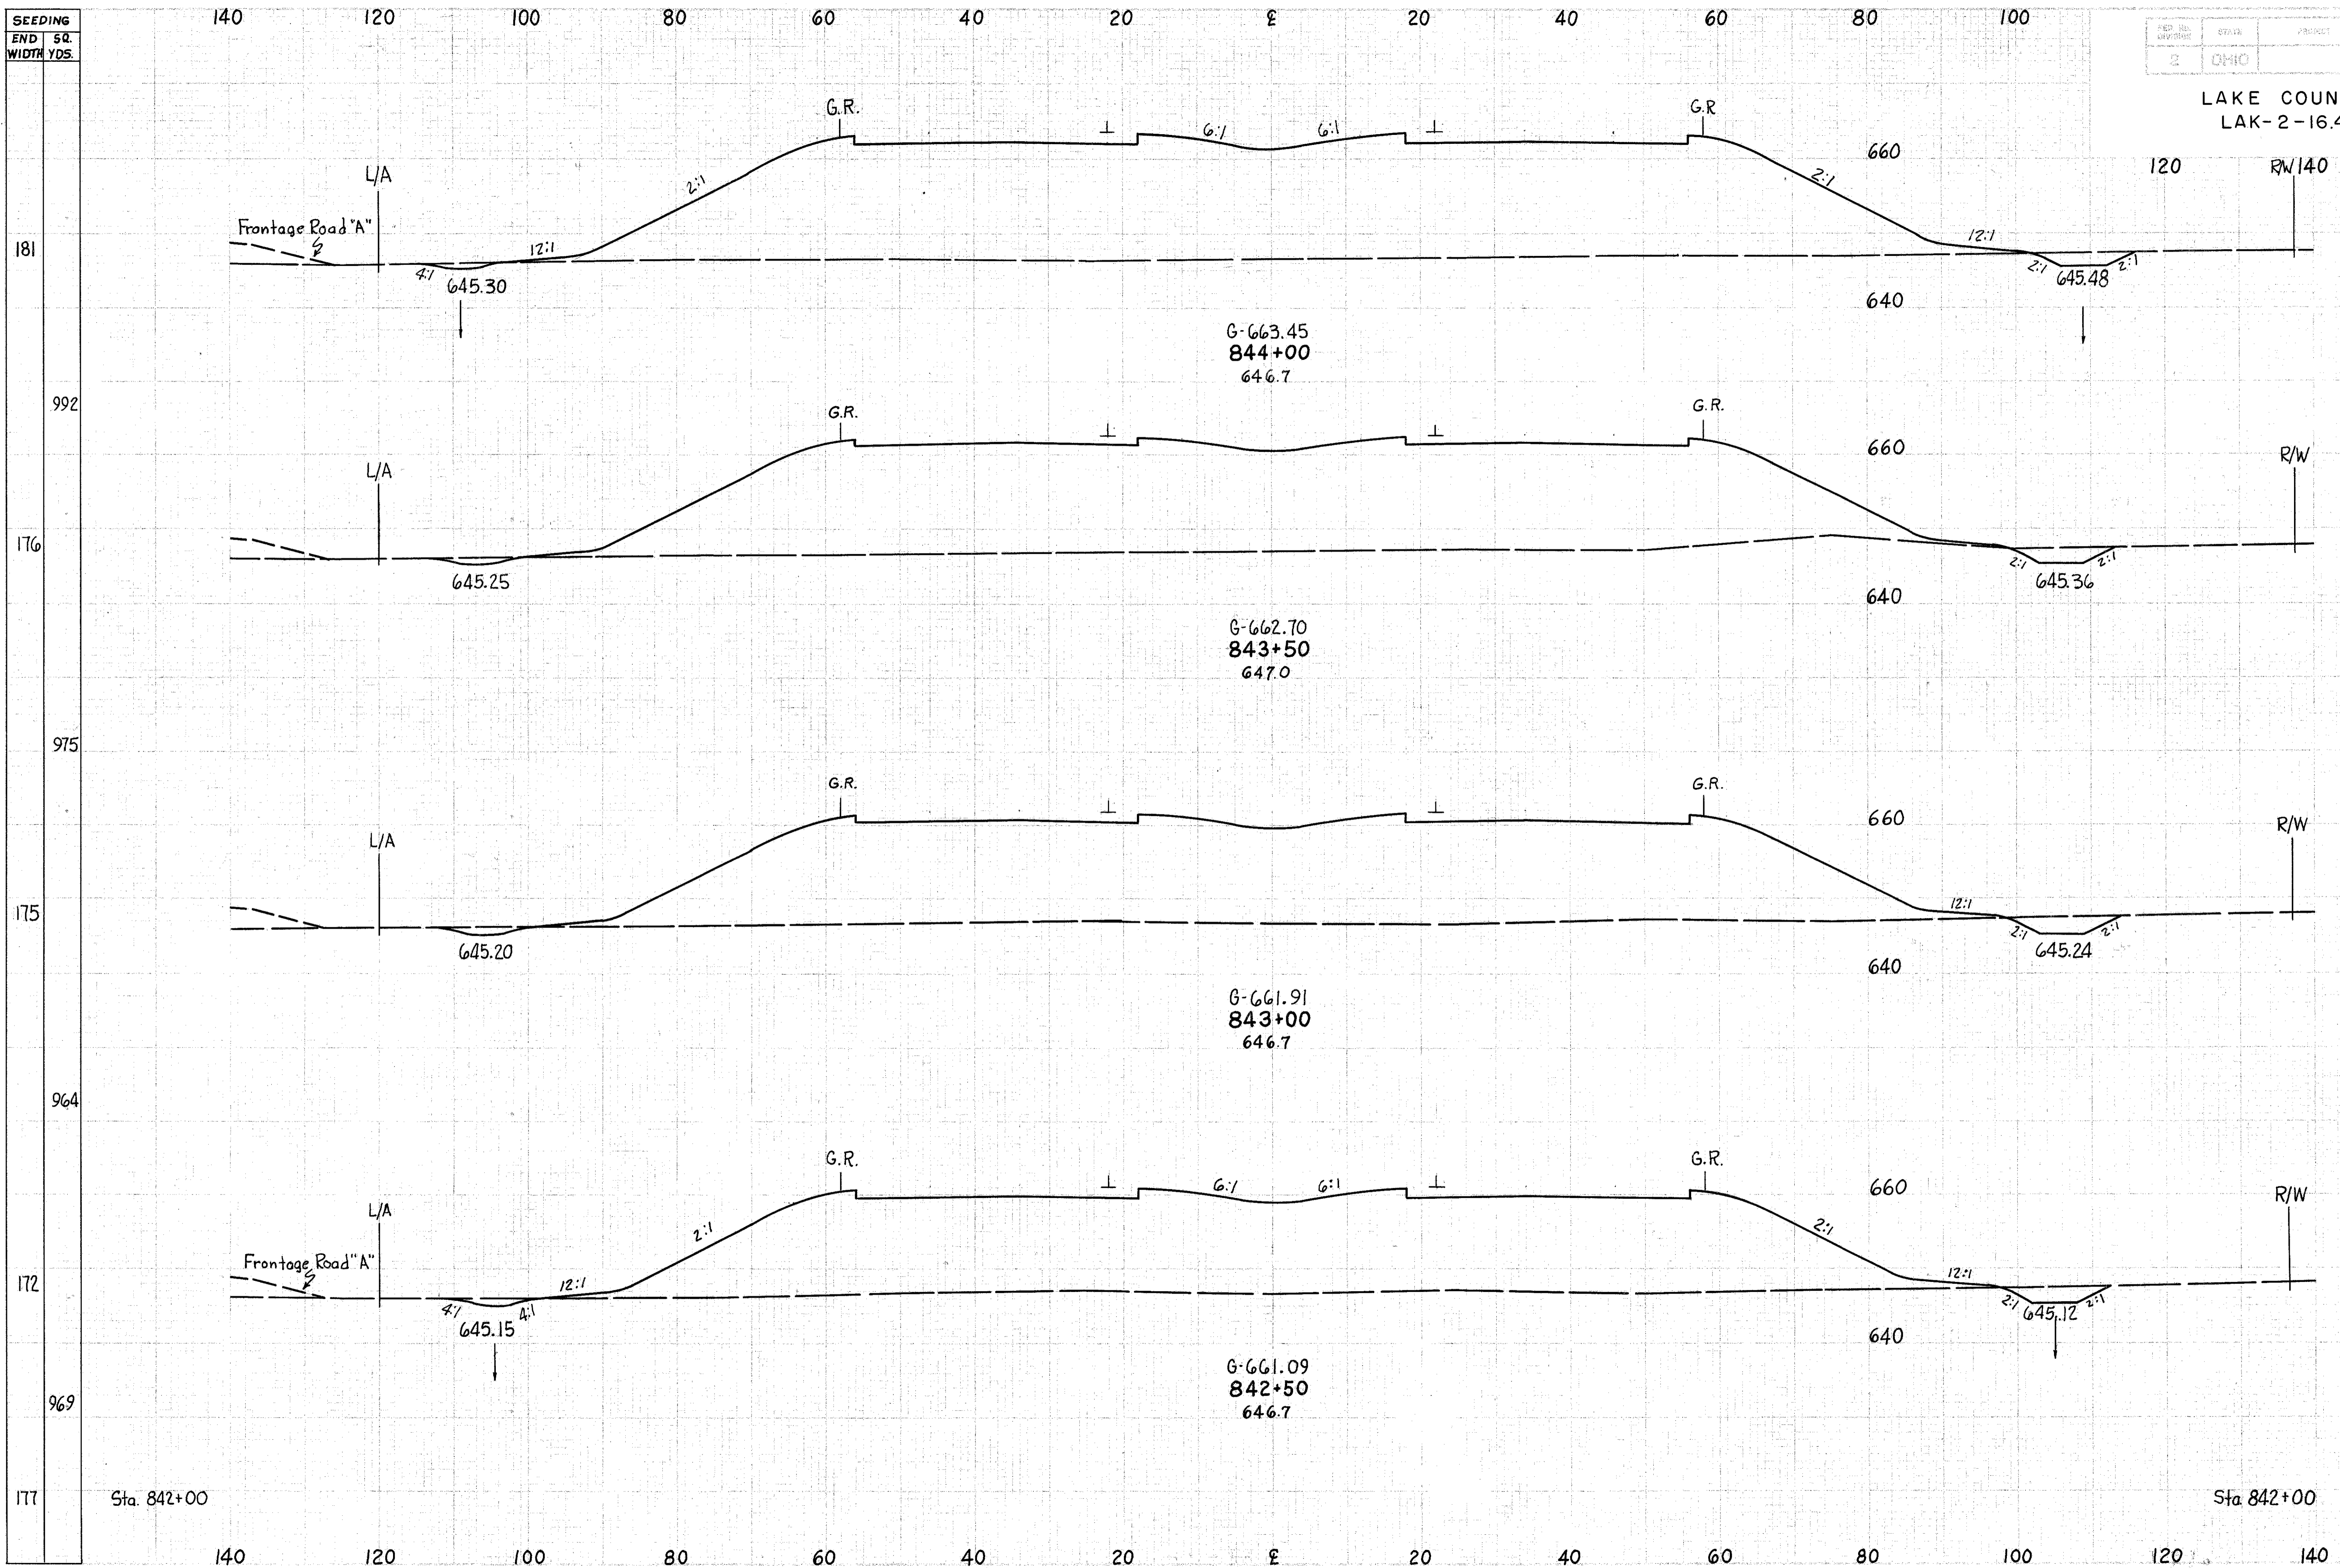

| END STA | END AREA | | VOLUME | |
|---------|----------|------|--------|------|
| | CUT | FILL | CUT | FILL |
| 842+00 | 24 | 2435 | | |
| 842+50 | | | 47 | 4281 |
| 843+00 | 27 | 2189 | | |
| 843+50 | | | 55 | 3977 |
| 844+00 | 32 | 2106 | | |
| 844+00 | | | 56 | 3778 |
| 844+00 | 29 | 1974 | | |
| 844+00 | | | 61 | 3542 |
| 844+00 | 37 | 1851 | | |

RELOCATION S.R. 2 Sta. 842+50 to 844+00

Handwritten notes and signatures in the bottom left corner.