


SEEDING
END SQ.
WIDTH YDS.

DES. NO. PROJECT STATE DISTRICT
2 0440

94
313

LAKE COUNTY
LAK-2-16.49

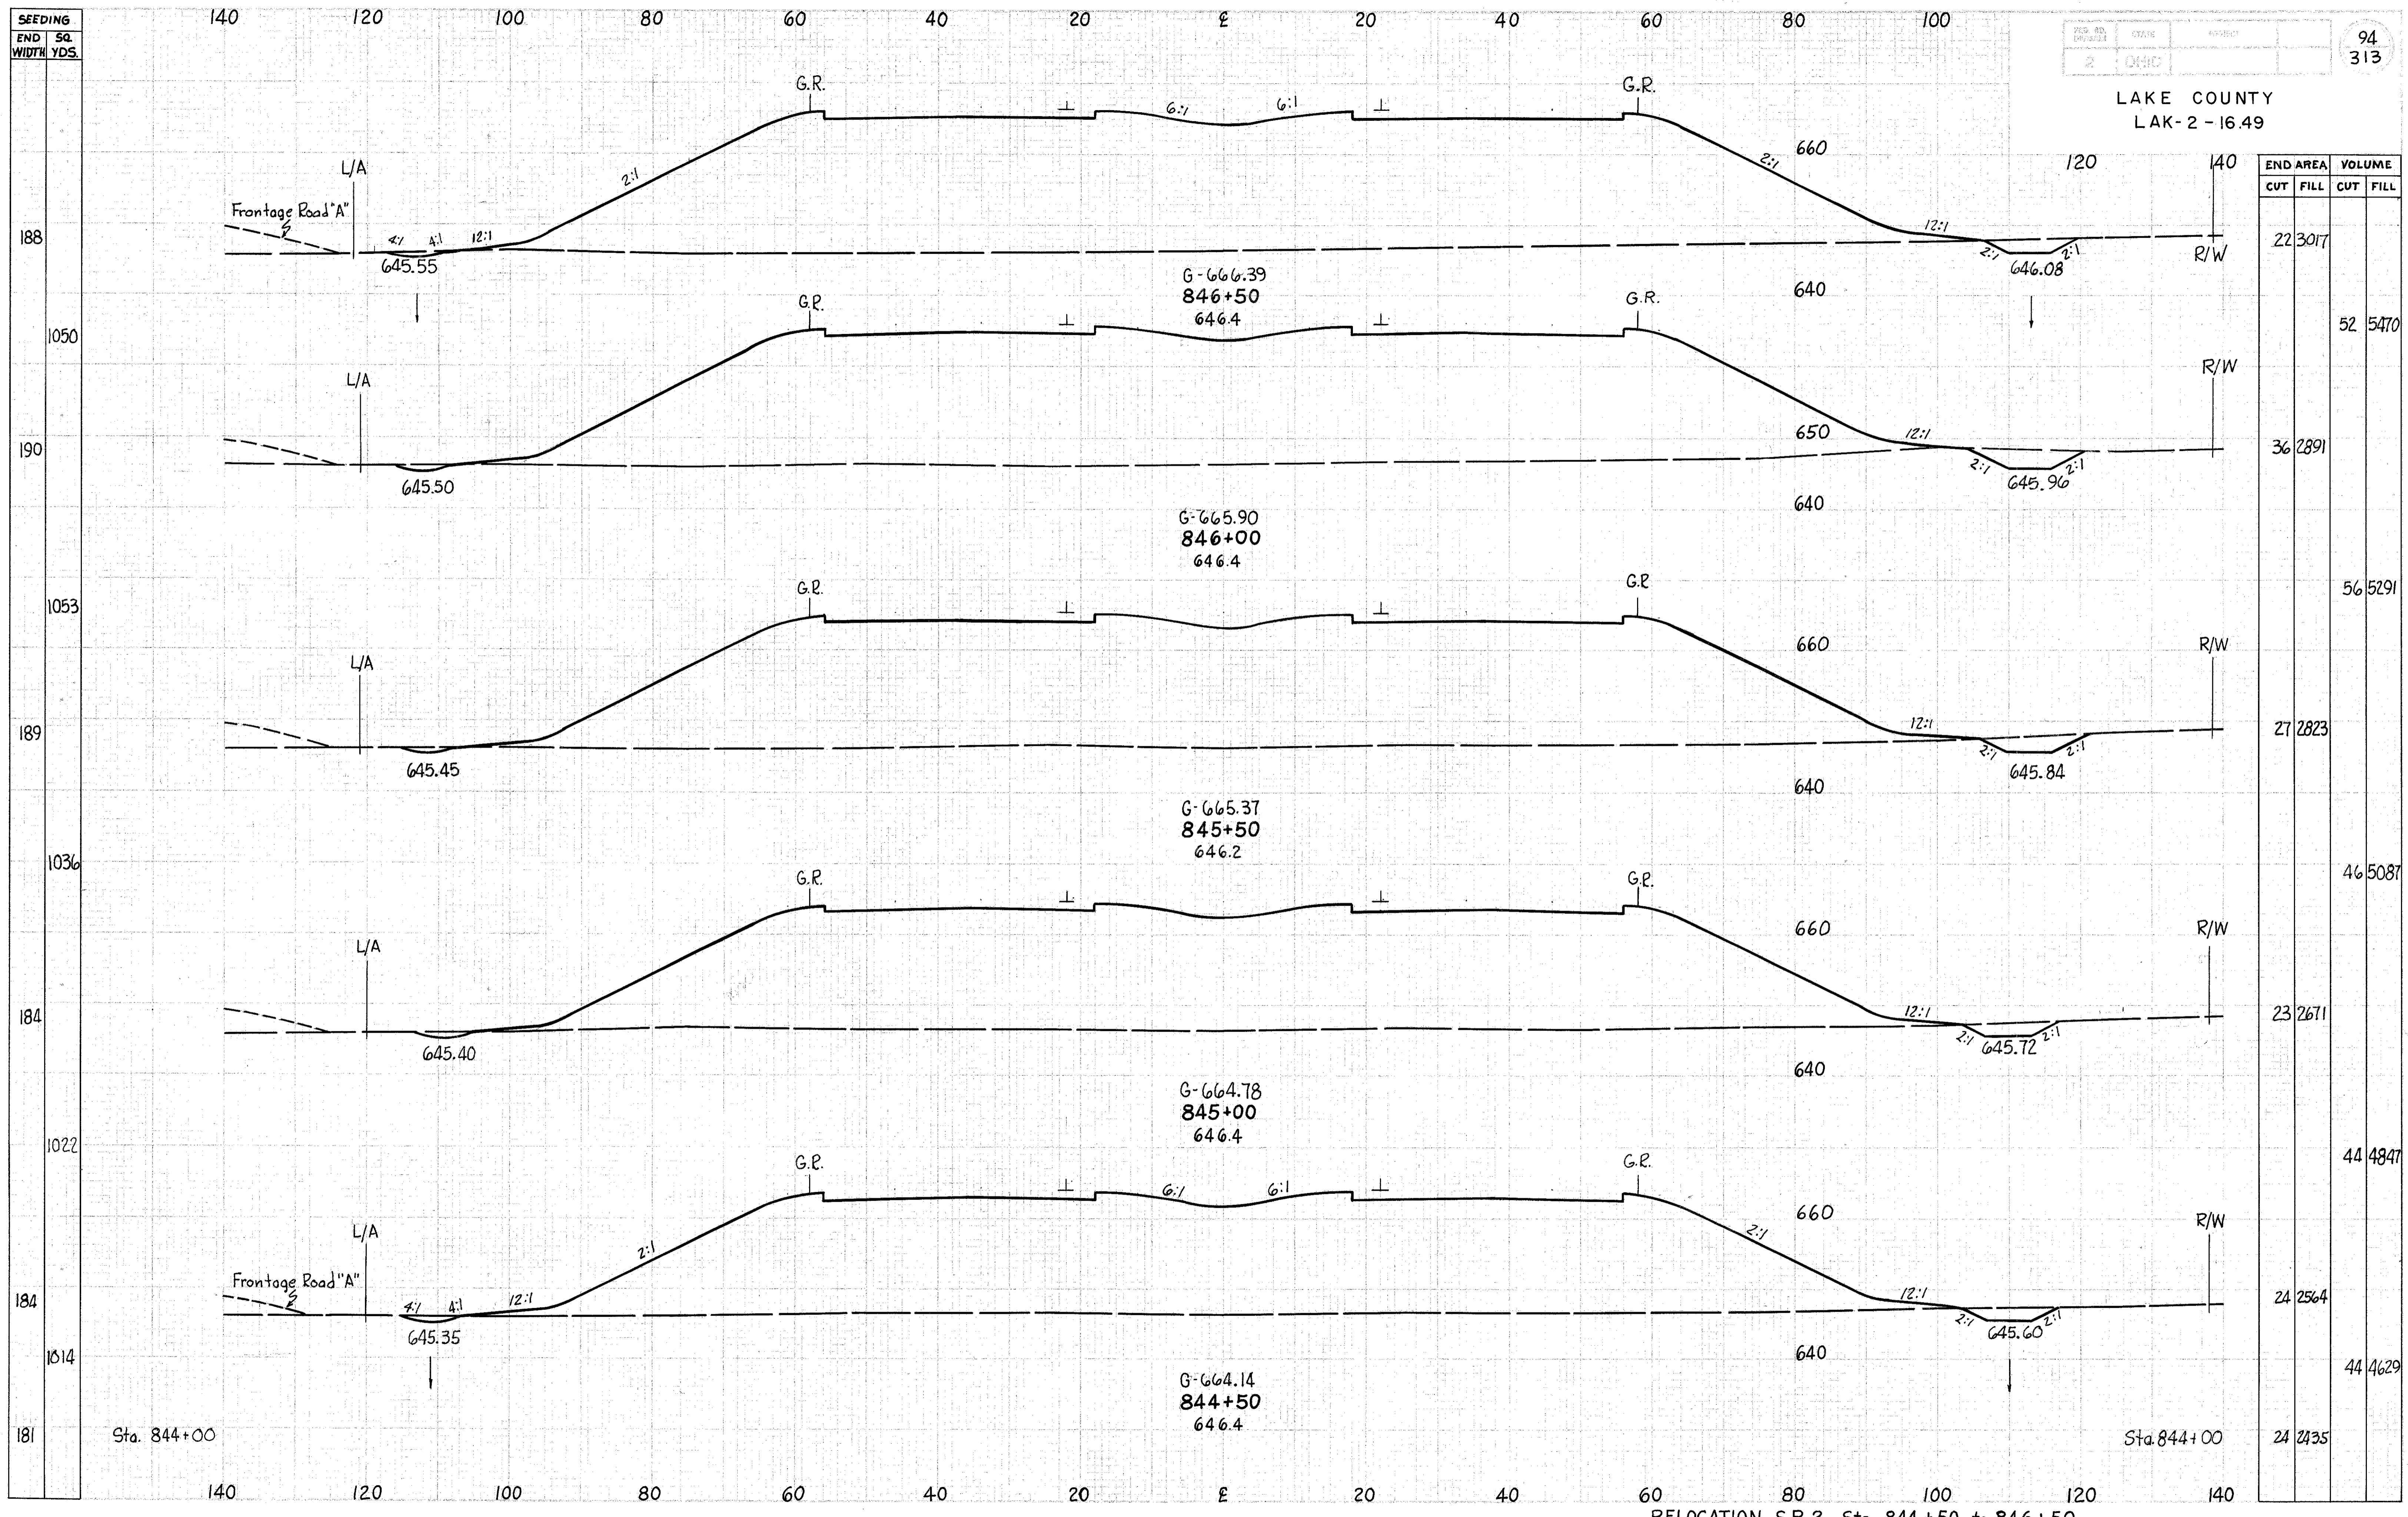

END STA.	END AREA		VOLUME	
	CUT	FILL	CUT	FILL
844+00	22	3017		
844+50			52	5470
845+00	36	2891		
845+50			56	5291
846+00	27	2823		
846+50			46	5087
847+00	23	2671		
848+00			44	4947
849+00	24	2564		
850+00			44	4629
851+00	24	2435		

RELOCATION S.R.2 Sta. 844+50 to 846+50